
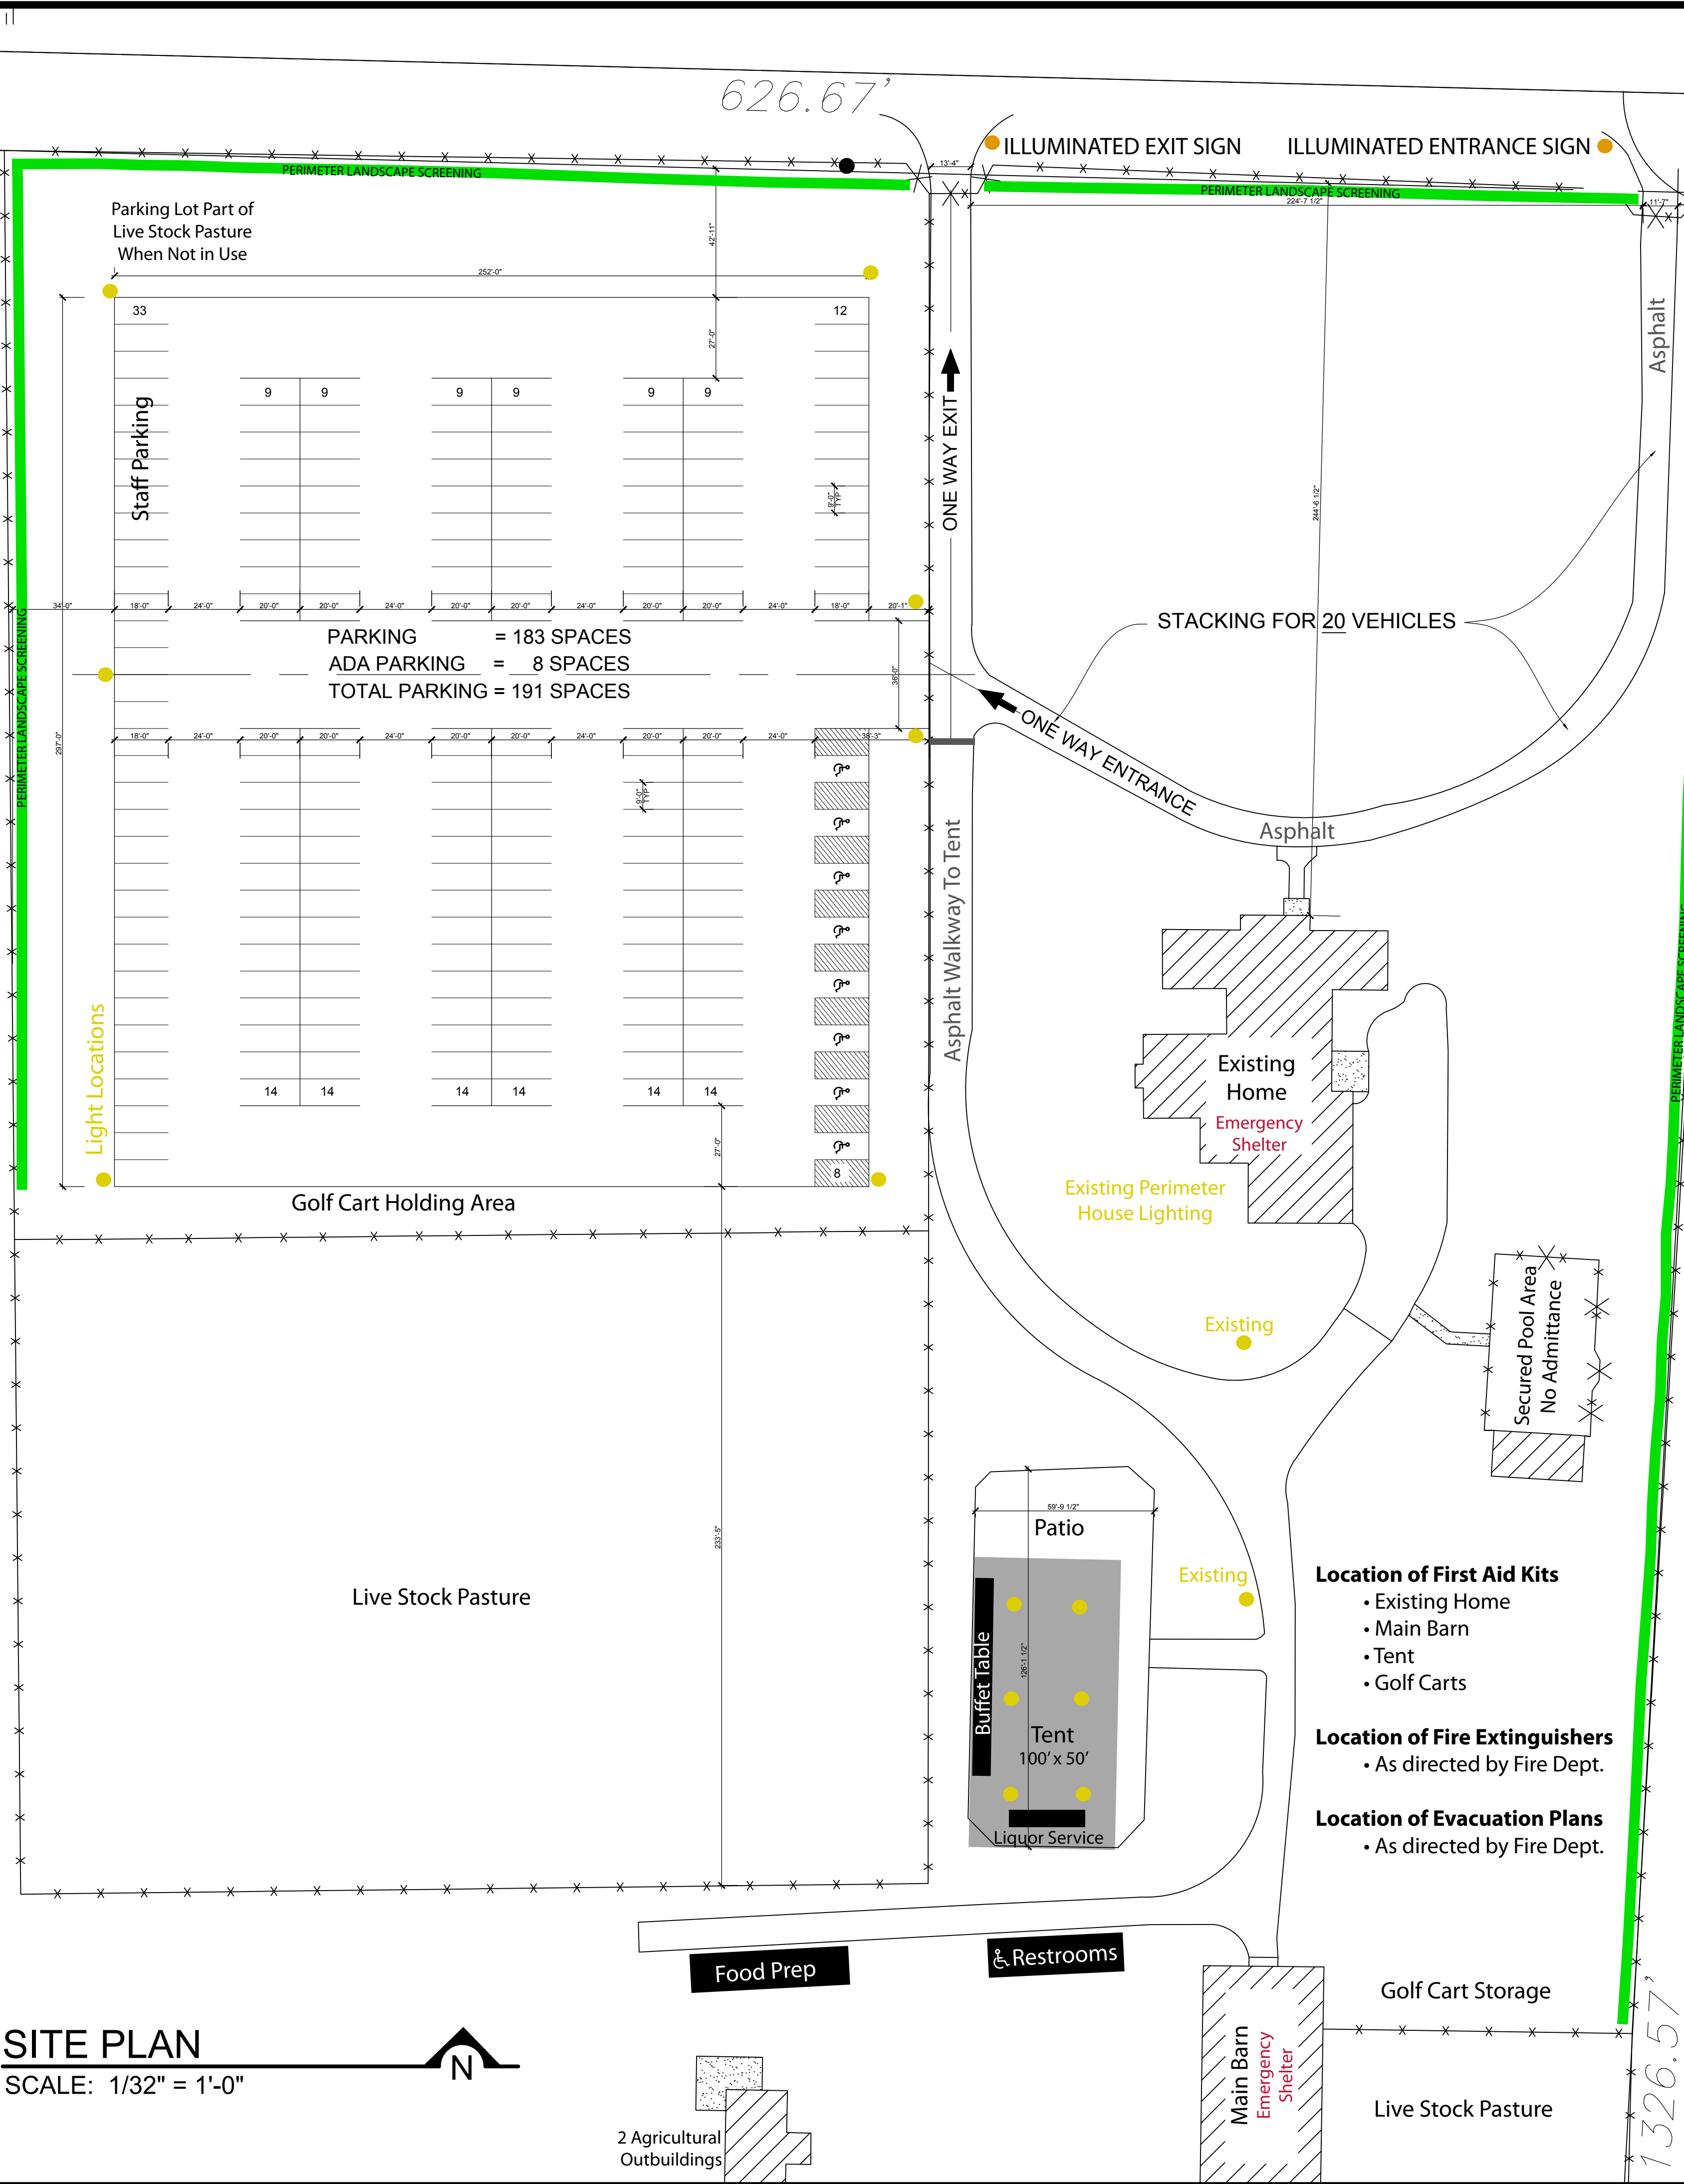


Exhibit C
V 2 - 12/19/2025
Site Development Plan

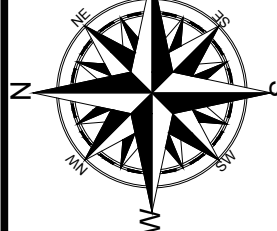

SITE PLAN
SCALE: 1/32" = 1'-0"

REVISIONS		BY
Robert M. Akers Architecture LLC Architect / Designer / Residential / Commercial 1001 N. 1st St., Suite 100, Elburn, IL 60120 (630) 330-6176 • robert.akers@aboglobal.net www.maaarchitect.com		
		
I hereby certify that these plans were prepared under my supervision and to the best of my knowledge they conform to all applicable codes and ordinances including the Illinois Accessibility Code and ANSI A117.1-1998.		
Expires: 11/30/26		
SITE PLAN Primary Residence at: William Rose Farm 40W603 Hughes Road Elburn, Illinois 60119		
Date 12/02/25		
Scale AS NOTED		
Drawn R.M.A.		
Job 25-0581		
Sheet		
SP.1 Of 1 Sheet(s)		