


GENERAL CIVIL NOTES

ABBREVIATIONS

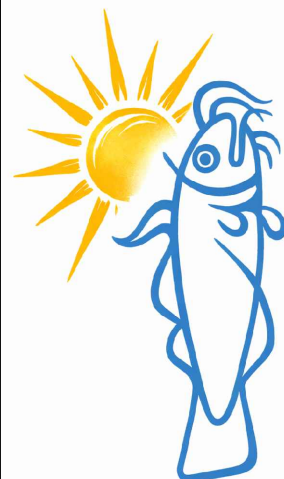

CATFISH RENEWABLE ENERGY LLC
(916) 995-8570
300 GAILES CT
ROSEVILLE, CA 95747



9575 W. Higgins Road
Rosemont, Illinois 60018
(847) 823-0500

IT IS A VIOLATION OF LAW FOR ANY PERSON TO ALTER ANY DOCUMENT WHICH BEARS THE SEAL OF A PROFESSIONAL ENGINEER, UNLESS THEY ARE ACTING UNDER THE DIRECTION OF A LICENSED PROFESSIONAL ENGINEER.

Tanner Road Solar
39W553 Tanner Road
Sugar Grove, IL 60554

PROJECT NUMBER:

REV	DATE	DRAWN	CHECKED	RELEASE LEVEL
A	7/15/26	KC	JOC	SUP SET
B	7/21/26	KC	JOC	SUP SET W/ CONTACT INFORMATION UPDATE

SCALES STATED ON DRAWINGS
ARE VALID ONLY WHEN PLOTTED
ARCH D 24" X 36"

C-001

GENERAL NOTES

GENERAL NOTES

1. THE CONTRACTOR SHALL NOTIFY THE OWNER, THE ENGINEER, THE MUNICIPALITY FORTY-EIGHT HOURS PRIOR TO THE START OF CONSTRUCTION. THE CONTRACTOR SHALL APPLY FOR AND OBTAIN ALL NECESSARY CONSTRUCTION PERMITS. THE CONTRACTOR SHALL ALSO PAY ALL FEES AND POST ALL BONDS ASSOCIATED WITH THE SAME, AND COORDINATE WITH THE ENGINEER AS REQUIRED.
2. THE CONTRACTOR SHALL INDEMNIFY THE OWNER, THE ENGINEER, THE MUNICIPALITY, THEIR AGENTS, ETC., FROM ALL LIABILITY INVOLVED WITH THE CONSTRUCTION, INSTALLATION, AND TESTING OF THE WORK ON THIS PROJECT.
3. THE CONTRACTOR IS RESPONSIBLE FOR REFERENCING AND ADHERING TO AIMA STANDARDS.
4. SITE SAFETY AND ALL CONSTRUCTION MEANS AND METHODS SHALL BE THE SOLE RESPONSIBILITY OF THE CONTRACTOR.
5. ANY ALTERATION TO THESE DRAWINGS MADE IN THE FIELD DURING CONSTRUCTION SHALL BE RECORDED BY THE CONTRACTOR ON RECORD DOCUMENTS.
6. ANY AREA OUTSIDE THE LIMIT OF WORK THAT IS DISTURBED SHALL BE RESTORED TO ITS ORIGINAL CONDITION AT NO COST TO OWNER.
7. THE CONTRACTOR IS RESPONSIBLE FOR VERIFYING SOIL CONDITIONS PRIOR TO COMMENCEMENT OF CONSTRUCTION. A GEOTECHNICAL REPORT MAY BE AVAILABLE FROM THE OWNER. THE CONTRACTOR SHALL ABIDE BY THE RECOMMENDATIONS OF THE GEOTECHNICAL REPORT, IF ONE EXISTS.
8. THE CONTRACTOR IS RESPONSIBLE FOR EXAMINING ALL SITE CONDITIONS PRIOR TO COMMENCEMENT OF CONSTRUCTION AND SHALL COMPARE FIELD CONDITIONS WITH DRAWINGS. CONTRACTOR SHALL NOTIFY ENGINEER IMMEDIATELY IF EXISTING SITE CONDITIONS DO VARY FROM DRAWINGS.
9. THE CONTRACTOR IS RESPONSIBLE FOR FIELD VERIFYING ALL UTILITY INFORMATION SHOWN ON THE PLANS PRIOR TO THE START OF CONSTRUCTION. THE CONTRACTOR SHALL CALL JULIE AT 811 OR (800) 892-0123 TO NOTIFY THE UTILITIES OF CONSTRUCTION SCHEDULE, AND TO REQUEST FIELD LOCATION MARKING OF EXISTING UTILITIES.
10. CONTRACTOR IS ADVISED THAT NO SOIL AND DEBRIS MAY BE DEPOSITED ONTO THE ADJACENT ROADWAYS PER THE REQUIREMENT OF THE MUNICIPALITY OR OTHER APPROPRIATE GOVERNMENT AGENCIES.
11. THE CONTRACTOR SHALL BE RESPONSIBLE FOR COMPLIANCE WITH THE COUNTY CODE OF ORDINANCES.
12. CONTRACTOR SHALL PROVIDE EROSION CONTROL FACILITIES IN ACCORDANCE WITH THE COUNTY AND IDNR TECHNICAL STANDARDS.
13. THE CONTRACTOR SHALL BE RESPONSIBLE FOR COMPLIANCE WITH THE NATIONAL POLLUTANT DISCHARGE ELIMINATION SYSTEM (NPDES) CONSTRUCTION GENERAL PERMIT, AS ADMINISTERED BY THE UNITED STATES ENVIRONMENTAL PROTECTION AGENCY.
14. SPOT ELEVATIONS REPRESENT FINISHED GRADES UNLESS OTHERWISE INDICATED.
15. ALL SITE SIGNAGE MUST COMPLY WITH THE MOST RECENT EDITION OF THE FEDERAL HIGHWAY ADMINISTRATION MANUAL ON UNIFORM TRAFFIC CONTROL DEVICES.

SITE PREPARATION NOTES

1. AREAS DESIGNATED FOR TREE CLEARING SHALL BE CLEARED ONLY. NO GRUBBING OR STRIPPING OF TOPSOIL IS NECESSARY, UNLESS SPECIFICALLY SHOWN OTHERWISE AND APPROVAL HAS BEEN GIVEN BY THE CONTRACTOR.
2. TREE CLEARING AND STUMP REMOVAL SHALL BE IN ACCORDANCE WITH APPROVED LOCAL, STATE, AND FEDERAL PERMITS. TREES TO BE REMOVED SHALL BE MARKED BY THE CONTRACTOR'S PROJECT MANAGER OR SITE SUPERINTENDENT PRIOR TO COMMENCEMENT OF WORK ON-SITE.
3. SEASONAL TREE CLEARING RESTRICTIONS MAY BE REQUIRED FOR ENDANGERED SPECIES PROTECTION. THE CONTRACTOR SHALL REFER TO THE TREE CLEARING PLAN FOR ANY RESTRICTIONS.
4. THE SUBCONTRACTOR(S) IS/ARE RESPONSIBLE FOR ANY DAMAGE TO EXISTING SITE CONDITIONS TO REMAIN THAT ARE DUE TO SUBCONTRACTOR(S) OPERATIONS.
5. ITEMS TO BE REMOVED THAT ARE NOT STOCKPILED FOR LATER REUSE ON THE PROJECT OR DELIVERED TO THE OWNER SHALL BE LEGALLY DISPOSED OF OFF SITE BY THE SUBCONTRACTOR(S).
6. THE SUBCONTRACTOR(S) SHALL BE RESPONSIBLE FOR COORDINATING THEIR EFFORTS WITH ALL TRADES.
7. THE SUBCONTRACTOR(S) SHALL COORDINATE ALL ADJUSTMENT OR ABANDONMENT OF UTILITIES WITH THE RESPECTIVE UTILITY COMPANY.
8. TEMPORARY CONSTRUCTION HAUL ROADS (IF DEEMED NECESSARY) SHALL BE EXCAVATED AND THE SUB-BASE COMPACTED TO 95% SPMD. THE USE OF SEPARATION FABRICS SHALL BE USED TO FACILITATE FUTURE REMOVAL AND RECOVERY OF GRANULAR MATERIALS. HAUL ROADS SHALL HAVE AT LEAST 9" OF 3-INCH MINUS STONE AND SHALL BE MAINTAINED DURING CONSTRUCTION.

EROSION CONTROL AND SEDIMENTATION NOTES

1. AN EROSION CONTROL BARRIER SHALL BE INSTALLED AS INDICATED IN THE PLAN PRIOR TO THE COMMENCEMENT OF DEMOLITION OR GROUND DISTURBANCE.
2. CONTRACTOR SHALL MAINTAIN ALL EROSION CONTROL MEASURES DURING ENTIRE CONSTRUCTION PERIOD.
3. ANY SEDIMENT TRACKED ONTO PUBLIC RIGHT-OF-WAY SHALL BE REMOVED AT THE END OF EACH WORKING DAY.
4. ALL STOCKPILE AREAS SHALL BE LOCATED WITHIN LIMITS OF DISTURBANCE AND STABILIZED TO PREVENT EROSION.
5. ALL DEBRIS GENERATED DURING SITE PREPARATION ACTIVITIES SHALL BE LEGALLY DISPOSED OF OFF SITE.
6. SITE ELEMENTS TO REMAIN MUST BE PROTECTED FOR DURATION OF PROJECT.
7. ALL TOPSOIL ENCOUNTERED WITHIN THE LIMITS OF THE PROPOSED PERMANENT AND TEMPORARY ACCESS ROADS AND EQUIPMENT PAD AREA SHALL BE STRIPPED AND SPREAD OVER PROJECT SITE AS INDICATED ON PLANS. TOPSOIL PILES SHALL REMAIN SEGREGATED FROM EXCAVATED SUBSURFACE SOIL MATERIALS.
8. STABILIZED CONSTRUCTION ENTRANCE TO BE INSTALLED AND MAINTAINED AT ALL POINTS OF CONSTRUCTION EGRESS OR INGRESS TO SITE TO PREVENT TRACKING OR FLOWING OF SEDIMENT ONTO PUBLIC ROADS.

9. TEMPORARY DIVERSION DITCHES, PERMANENT DITCHES, CHANNELS, EMBANKMENTS AND ANY DISTURBED SURFACE WHICH WILL BE EXPOSED FOR AN EXTENDED PERIOD OF TIME SHALL BE STABILIZED AS REQUIRED.
10. SOIL EROSION AND SEDIMENTATION CONTROL MEASURES SHALL BE INSPECTED AND MAINTAINED ON A DAILY BASIS DURING CONSTRUCTION TO ENSURE THAT CHANNELS, DITCHES AND PIPES ARE CLEAR OF DEBRIS AND THAT THE EROSION CONTROL BARRIERS ARE INTACT.
11. DUST SHALL BE CONTROLLED BY SPRINKLING OR OTHER APPROVED METHODS AS NECESSARY, OR AS DIRECTED BY THE OWNER OR REPRESENTATIVE.
12. CARE SHALL BE EXERCISED SO AS TO PREVENT ANY UNSUITABLE MATERIAL FROM MIGRATING OUTSIDE THE LIMIT OF WORK.
13. ADDITIONAL EROSION CONTROL SHALL BE LOCATED AS CONDITIONS WARRANT OR AS DIRECTED BY THE OWNER OR REPRESENTATIVE.
14. CLEAN AND MAINTAIN EROSION CONTROL BARRIER AS REQUIRED DURING CONSTRUCTION OPERATIONS TO ENSURE ITS CONTINUED FUNCTIONALITY.

GRADING, DRAINAGE, AND UTILITY NOTES

1. UNDERGROUND UTILITY LOCATIONS ARE BASED ON AVAILABLE MAPPING, LOCATION DESCRIPTION OR SITE LOCATE BY UTILITY COMPANIES DURING PRELIMINARY TOPOGRAPHIC SURVEY. LOCATIONS ARE APPROXIMATE AND ASSUMED. PRIVATE UTILITIES HAVE NOT BEEN LOCATED AND MARKED. BEFORE COMMENCING SITE WORK IN ANY AREA, CONTACT "J.U.L.I.E" AND THE OWNER TO ACCURATELY LOCATE UNDERGROUND UTILITIES. ANY DAMAGE TO EXISTING UTILITIES OR STRUCTURES SHALL BE THE CONTRACTOR'S RESPONSIBILITY. NO EXCAVATION SHALL BE DONE UNTIL UTILITY COMPANIES AND THE OWNER ARE PROPERLY NOTIFIED IN ADVANCE.
2. ALL SITE WORK SHALL MEET OR EXCEED APPLICABLE SITE WORK SPECIFICATIONS FOR THIS PROJECT. THE CONTRACTOR SHALL BE RESPONSIBLE FOR VERIFYING THAT THE PROPOSED IMPROVEMENTS SHOWN ON THE PLANS DO NOT CONFLICT WITH ANY KNOWN EXISTING OR OTHER PROPOSED IMPROVEMENTS. IF ANY CONFLICTS ARE DISCOVERED, THE CONTRACTOR SHALL NOTIFY THE OWNER AND THE ENGINEER PRIOR TO INSTALLATION OF ANY PORTION OF THE SITE WORK WHICH WOULD BE AFFECTED.
3. ALL WORK PERFORMED AND ALL MATERIALS FURNISHED SHALL CONFORM WITH THE LINES, GRADES AND OTHER SPECIFIC REQUIREMENTS OR SPECIFICATIONS FOR THE PROJECT AS SHOWN ON THE PLANS.
4. ALL AREAS REQUIRING GRADING SHALL BE DESIGNED TO DRAIN TO THE EXISTING DRAINAGE ROUTE.
5. THE CONTRACTOR SHALL VERIFY EXISTING GRADES IN THE FIELD AND REPORT ANY DISCREPANCIES IMMEDIATELY TO THE ENGINEER. THE CONTRACTOR SHALL MAKE ALL ARRANGEMENTS FOR THE ALTERATION AND ADJUSTMENT OF PRIVATE UTILITIES, AS REQUIRED. WHERE AN EXISTING UTILITY IS FOUND TO CONFLICT WITH THE PROPOSED WORK, THE LOCATION, ELEVATION AND SIZE OF THE UTILITY SHALL BE ACCURATELY DETERMINED WITHOUT DELAY BY THE CONTRACTOR, AND INFORMATION FURNISHED TO THE OWNER AND ENGINEER FOR RESOLUTION.
6. THE CONTRACTOR SHALL PROTECT ALL UNDERGROUND DRAINAGE, SEWER AND UTILITY FACILITIES FROM EXCESSIVE VEHICULAR LOADS DURING CONSTRUCTION. ANY DAMAGE TO THESE FACILITIES RESULTING FROM CONSTRUCTION LOADS WILL BE RESTORED TO ORIGINAL CONDITION.
7. THE CONTRACTOR SHALL REMOVE ALL NON-BIODEGRADABLE EROSION CONTROL BARRIERS AFTER PERMANENT STABILIZATION OF DISTURBED AREAS.
8. WETLANDS ARE TO REMAIN UNDISTURBED. NO ENCROACHMENT PERMITTED UNLESS NOTED ON PLANS.
9. THE CONTRACTOR SHALL SCHEDULE THEIR WORK TO ALLOW THE FINISHED SUBGRADE ELEVATIONS TO DRAIN PROPERLY WITHOUT COLLECTING WATER. SPECIFICALLY, ALLOW WATER TO ESCAPE ANY SUBCUT AREAS PRIOR TO APPLICATION OF THE FINISH SUBGRADE AND/OR SURFACE TREATMENT. PROVIDE TEMPORARY POSITIVE DRAINAGE AS REQUIRED.

LAYOUT AND MATERIAL NOTES

1. CONTRACTOR SHALL REPORT SIGNIFICANT CONFLICTS TO THE OWNER AND THE ENGINEER FOR RESOLUTION.
2. PROTECT EXISTING PROPERTY MONUMENTS AND ABUTTING PROPERTIES DURING CONSTRUCTION ACTIVITIES.

CONSTRUCTION SEQUENCING

1. INSTALL CONSTRUCTION ENTRANCE, SILT FENCE, AND OTHER EROSION CONTROL BEST MANAGEMENT PRACTICES AS SHOWN ON PLAN AND REQUIRED BY PERMITS. MAINTAIN AS NECESSARY DURING CONSTRUCTION.
2. INSTALL STABILIZED CONSTRUCTION ENTRANCE.
3. INSTALL STORM DRAIN INLET PROTECTION ON EXISTING INDICATED STORM INLETS.
4. BEGIN CLEARING AND GRUBBING OF SITE, IF APPLICABLE.
5. STRIP TOPSOIL AND TEMPORARILY STOCKPILE ON SITE WHERE LOCALIZED DISTURBANCE ACTIVITIES OCCUR.
6. INSTALL INTERNAL ACCESS ROADWAYS.
7. BEGIN INSTALLATION OF SOLAR PANEL TRACKER AND RACKING ASSEMBLY.
8. GRADE AS NEEDED THEN IMMEDIATELY STABILIZE DISTURBED GROUND WITH TOPSOIL, SPECIFIED SEED, AND MULCH AS REQUIRED BY EROSION CONTROL PERMIT AND ORDINANCE.

9. INSTALL LANDSCAPING, IF APPLICABLE.
10. REMOVE ALL TEMPORARY EROSION CONTROL BMP'S ONLY AFTER DISTURBED AREAS ARE PERMANENTLY STABILIZED AND NO LONGER SUSCEPTIBLE TO EROSION.
11. REFER TO THE VEGETATION MANAGEMENT PLAN FOR TURF ESTABLISHMENT PROCEDURES DURING THE WARRANTY PERIOD.

PLANTING NOTES


1. PROVIDE CRIBBING AS NECESSARY TO PROTECT EXISTING UTILITY LINES DURING CONSTRUCTION.
2. SEED SHALL BE SOWN IN SEASONAL CONDITIONS AS APPROPRIATE FOR GOOD SEED SURVIVAL, OR AT SUCH TIMES AS APPROVED BY THE OWNER.
3. REPAIR AND RE-ESTABLISH GRADES IN SETTLED, ERODED AND RUTTED AREAS TO FINISHED GRADE. ALL AREAS GRADED TO DRAIN.
4. ALL PLANT MATERIALS SHALL BE GUARANTEED FOR ONE YEAR FOLLOWING DATE OF FINAL ACCEPTANCE.
5. THE LANDSCAPE CONTRACTOR SHALL CLEAN UP AND REMOVE ANY DEBRIS FROM THE SITE CAUSED BY THE LANDSCAPE CONTRACTOR.
6. TEMPORARY SEEDING FOR SITE MANAGEMENT AND EROSION CONTROL MEASURES ON SITES WHERE PERMANENT VEGETATION WILL BE NATIVE, POLLINATOR-FRIENDLY SHALL BE AS FOLLOWS:

FROM APRIL 15 – SEPT 15

SEED OATS (AVENA SATIVA) 50 LBS/AC

- I. TEMPORARY SEEDING FOR SITE MANAGEMENT AND EROSION CONTROL MEASURES ON NON-NPVS SITES CAN USE ANY COVER CROP APPROPRIATE FOR THE TIME OF YEAR SEEDING OCCURS.
- II. MINIMUM OF 4" OF TOPSOIL IS REQUIRED FOR ABOVE PLANTINGS.

BIT	BITUMINOUS
BMP	BEST MANAGEMENT PRACTICE
BWV	BORDERING VEGETATED WETLANDS
CB	CONCRETE BOUND
CONC	CONCRETE
CMP	CORRUGATED METAL PIPE
CPV	CORRUGATED PLASTIC PIPE
DH	DRILL HOLE
DIP	DUCTILE IRON PIPE
DMH	DRAIN MANHOLE
ECB	EROSION CONTROL BARRIER
FES	FLARED END SECTION
FH	FIRE HYDRANT
FND	FOUND
GG	GAS GATE
HDPE	HIGH-DENSITY POLYETHYLENE
HW	HEADWALL
ILSF	ISOLATED LANDS SUBJECT TO FLOODING
ISW	IRON PIPE
ISW	ISOLATED WETLANDS (FEDERAL JURISDICTION)
LA	LANDSCAPED AREA
LOW	LIMIT OF WORK
N/F	NOW OR FORMERLY
NTS	NOT TO SCALE
OCS	OUTLET CONTROL STRUCTURE
OHW	OVERHEAD WIRE
RCP	REINFORCED CONCRETE PIPE
RET	RETAINING
ROW	RIGHT-OF-WAY
SB	STONE BOUND
TEL	TELEPHONE CABLE
TYP	TYPICAL
UP	UTILITY POLE
WG	WATER GATE
PR	PROPOSED
EX	EXISTING

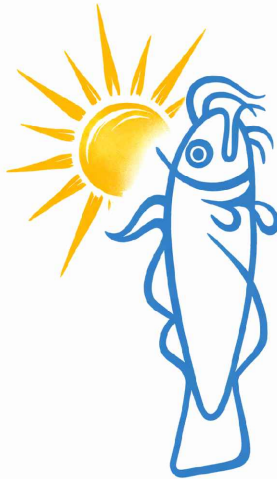

CATFISH RENEWABLE ENERGY LLC
(916) 995-8570
300 GAILLES CT
ROSEVILLE, CA 95747



9575 W. Higgins Road
Rosemont, Illinois 60018
(847) 823-0500

IT IS A VIOLATION OF LAW FOR ANY PERSON
TO ALTER ANY DOCUMENT WHICH BEARS THE
SEAL OF A PROFESSIONAL ENGINEER, UNLESS
THEY ARE ACTING UNDER THE DIRECTION OF
A LICENSED PROFESSIONAL ENGINEER.

Tanner Road Solar
39W553 Tanner Road
Sugar Grove, IL 60554


PROJECT NUMBER:

REV	DATE	DRAWN	CHECKED	RELEASE LEVEL
A	7/15/26	KC	JOC	SUP SET
B	7/21/26	KC	JOC	SUP SET W/ CONTACT INFORMATION UPDATE

SCALES STATED ON DRAWINGS
ARE VALID ONLY WHEN PLOTTED
ARCH D 24" x 36"


C-100

EXISTING CONDITIONS PLAN

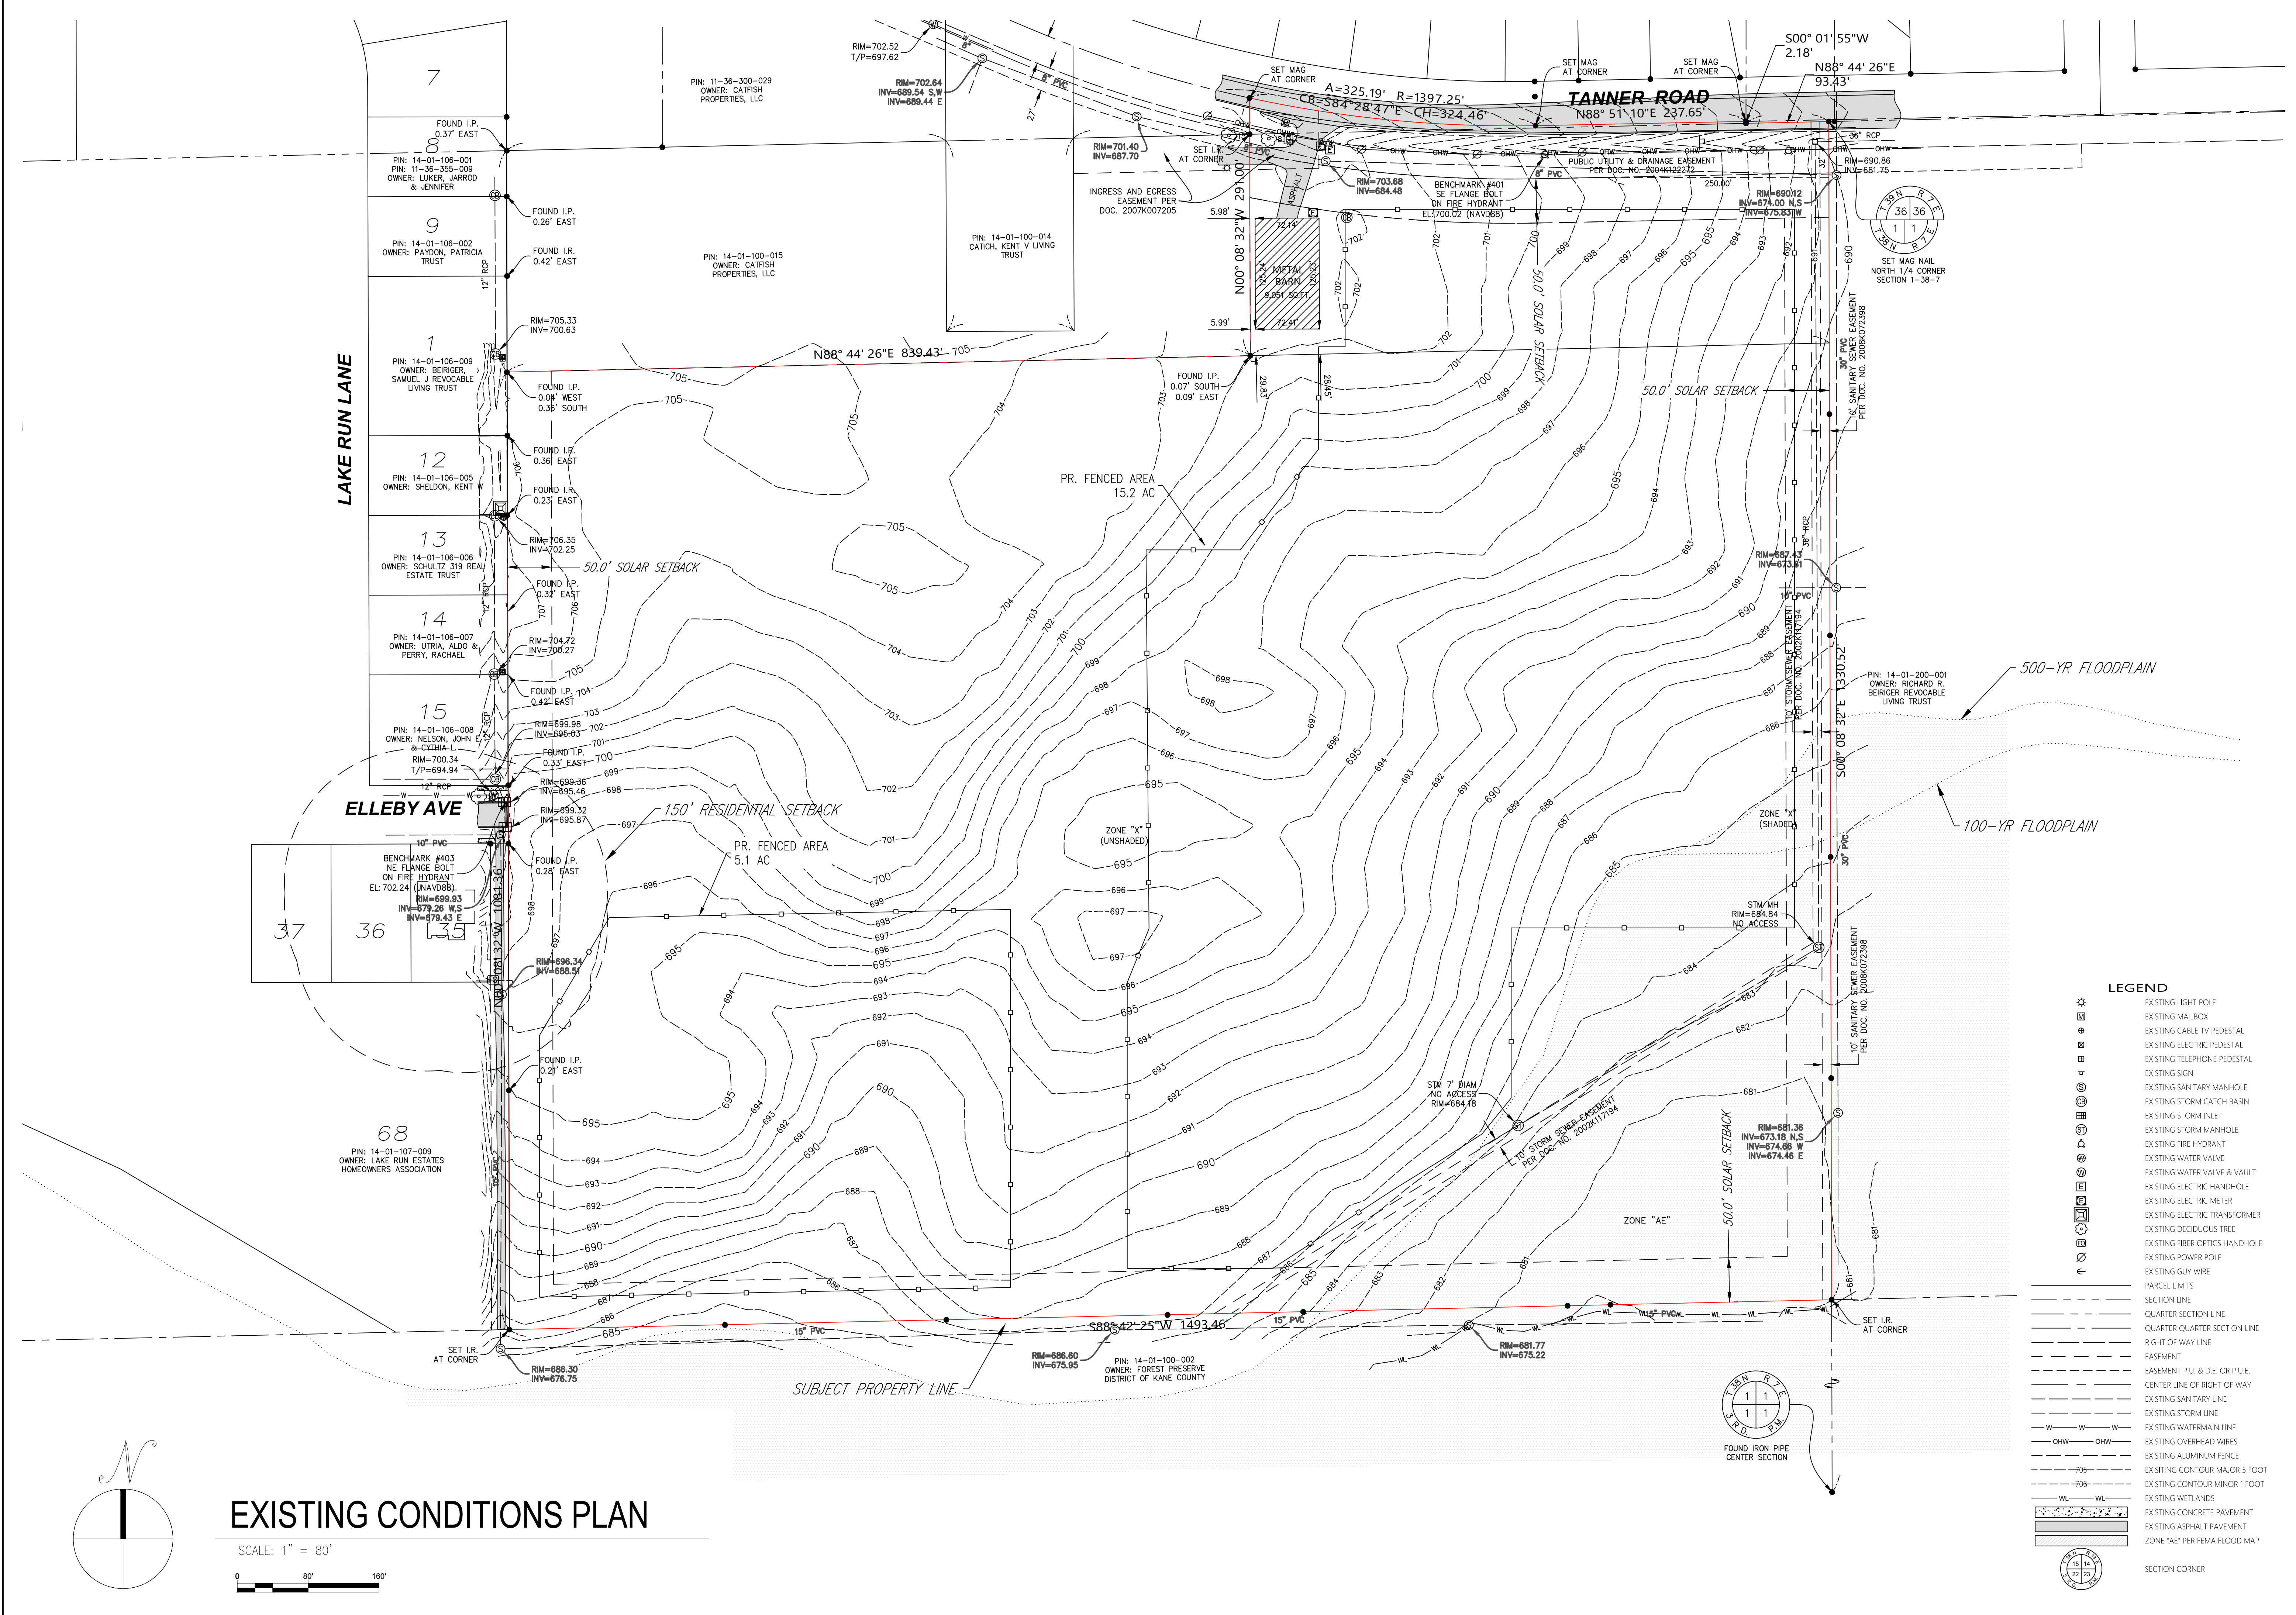

EXISTING CONDITIONS PLAN

SCALE: 1" = 80'

 

HOSE GUARD-NEW/REINFORCED RUBBER OR PLASTIC HOSE-ALL ONE COLOR.


CUT AWAY ALL PLASTIC COVERINGS AND ALL NYLON CORD

TURNBUCKLES 6" GALVANIZED ON CADMIUM PLATED STEEL FITTED WITH SCREWEYES.

GUYING CABLES MINIMUM 5 STRAND STEEL CABLE 3 PER TREE.

(3) CEDAR STAKE 2"x2"x3"

CUT BURLAP FROM UPPER 1/2 OF ROOBALL

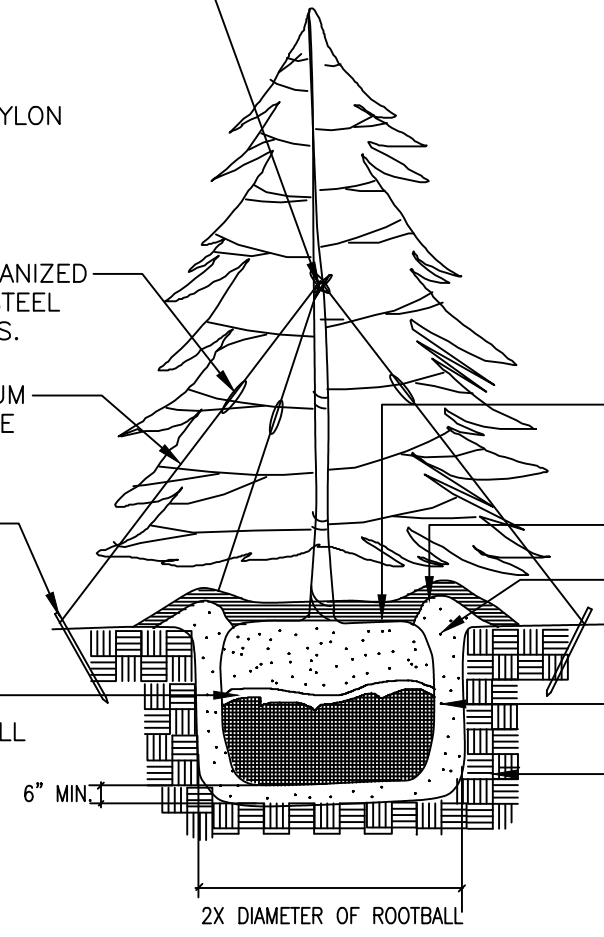

TOP OF ROOBALL TO MATCH FINISH GRADE WITHIN 1"

3" DEPTH MULCH

4" SOIL SAUCER

PLANTING MIX

UNDISTURBED SOIL

6" MIN

2X DIAMETER OF ROOBALL

EVERGREEN TREE PLANTING DETAIL

NOT TO SCALE

PLANT PALETTE

CODE	BOTANICAL NAME	COMMON NAME	HEIGHT	WIDTH
THGG	Thuja 'Green Giant'	Green Giant Arborvitae	60'	18'
THOC	Thuja occidentalis 'Smaragd'	Emerald Green Arborvitae	15'	4'
JJVI	Juniperus virginiana 'Taylor'	Taylor Juniper Tree	20'	4'
PIPU	Picea pungens	Colorado Blue Spruce	60'	20'
JJCH	Juniperus chinensis 'Spartan'	Spartan Juniper	20'	5'
PIST	Pinus strobus	Eastern White Pine	60'	40'
PSME	Pseudotsuga menziesii	Douglas Fir	60'	20'
PIAB	Picea abies	Norway Spruce	60'	30'
JJSP	Juniperus x 'J.N. Select Blue'	Star Power Juniper	17'	8'
THNI	Thuja occidentalis 'Nigra'	Nigra Dark Green Arborvitae	30'	10'

Low Profile Solar Site Mesic Mix

Grasses

Common Name	Scientific Name	LBS/AC - PLS
Brown Fox Sedge	Carex vulpinoidea	1
Little Bluestem	Schizachyrium scoparium	6
Prairie Dropseed	Sporobolus heterolepis	1
Sand Dropseed	Sporobolus cryptandrus	1
Buffalo Grass	Bouteloua dactyloides	2
Sideoats Grama	Bouteloua curtipendula	2
June Grass	Koeleria macrantha	1
TOTAL		14


Forbs

Common Name	Scientific Name	LBS/AC - PLS
Black-eyed Susan	Rudbeckia hirta	1
Gray Goldenrod	Solidago nemoralis	0.24
Lanceleaf Coreopsis	Coreopsis lanceolata	0.24
Ohio Spiderwort	Tradescantia ohiensis	0.25
Partridge Pea	Chamaecrista fasciculata	0.75
Prairie Alumroot	Heuchera richardsonii	0.1
Prairie Cinquefoil	Drymocallis arguta	0.1
Purple Prairie Clover	Dalea purpurea	0.9
Sky Blue Aster	Symphyotrichum oolentangiense	0.06
White Prairie Clover	Dalea candida	0.72
Wild Bergamont	Monarda fistulosa	0.2
Wild Garlic	Allium canadense	0.25
Yellow Cone Flower	Ratibida pinnata	0.5
TOTAL		5.31

Temporary Cover


Common Name	Scientific Name	LBS/AC - PLS
Common Oat	Avena sativa	64
TOTAL		64

All native seed mixes shall be installed with a granular form of arbuscular mycorrhizal fungi (AMF) inoculant formulated for native prairie at the rate specified per acre by the manufacturer. (Such as Restoration Technologies International AM 120 Mycorrhizal Inoculum, or comparable)

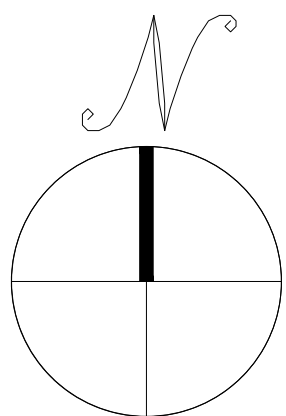

LANDSCAPE AND SCREENING PLAN

SCALE: 1" = 100'

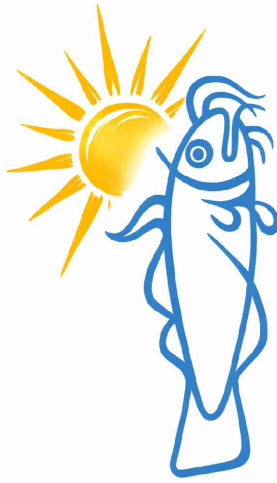

CATFISH RENEWABLE ENERGY LLC
(916) 995-8570
300 GALES CT
ROSEVILLE, CA 95747



9575 W. Higgins Road
Rosemont, Illinois 60018
(847) 823-0500

IT IS A VIOLATION OF LAW FOR ANY PERSON TO ALTER ANY DOCUMENT WHICH BEARS THE SEAL OF A PROFESSIONAL ENGINEER, UNLESS THEY ARE ACTING UNDER THE DIRECTION OF A LICENSED PROFESSIONAL ENGINEER.

Tanner Road Solar
39W553 Tanner Road
Sugar Grove, IL 60554

PROJECT NUMBER: -----

REV	DATE	DRAWN	CHECKED	RELEASE LEVEL
A	7/15/26	KC	JOC	SUP SET
B	7/21/26	KC	JOC	SUP SET W/ CONTACT INFORMATION UPDATE



SCALES STATED ON DRAWINGS ARE VALID ONLY WHEN PLOTTED ARCH D 24" X 36"

C-300

LANDSCAPE AND SCREENING PLAN


SUMMARY OF QUANTITIES

ITEM	QUANTITY	UNITS
FENCING	5558	LF
MODULES AND RACKING	12720	EACH
UTILITY POLES	5	EACH
UNDERGROUND TRENCH	343	LF
GRAVEL ROAD	12952	SF
EQUIPMENT PAD	2990	SF
OVERHEAD WIRING	123	LF

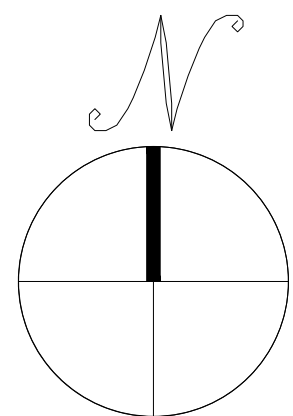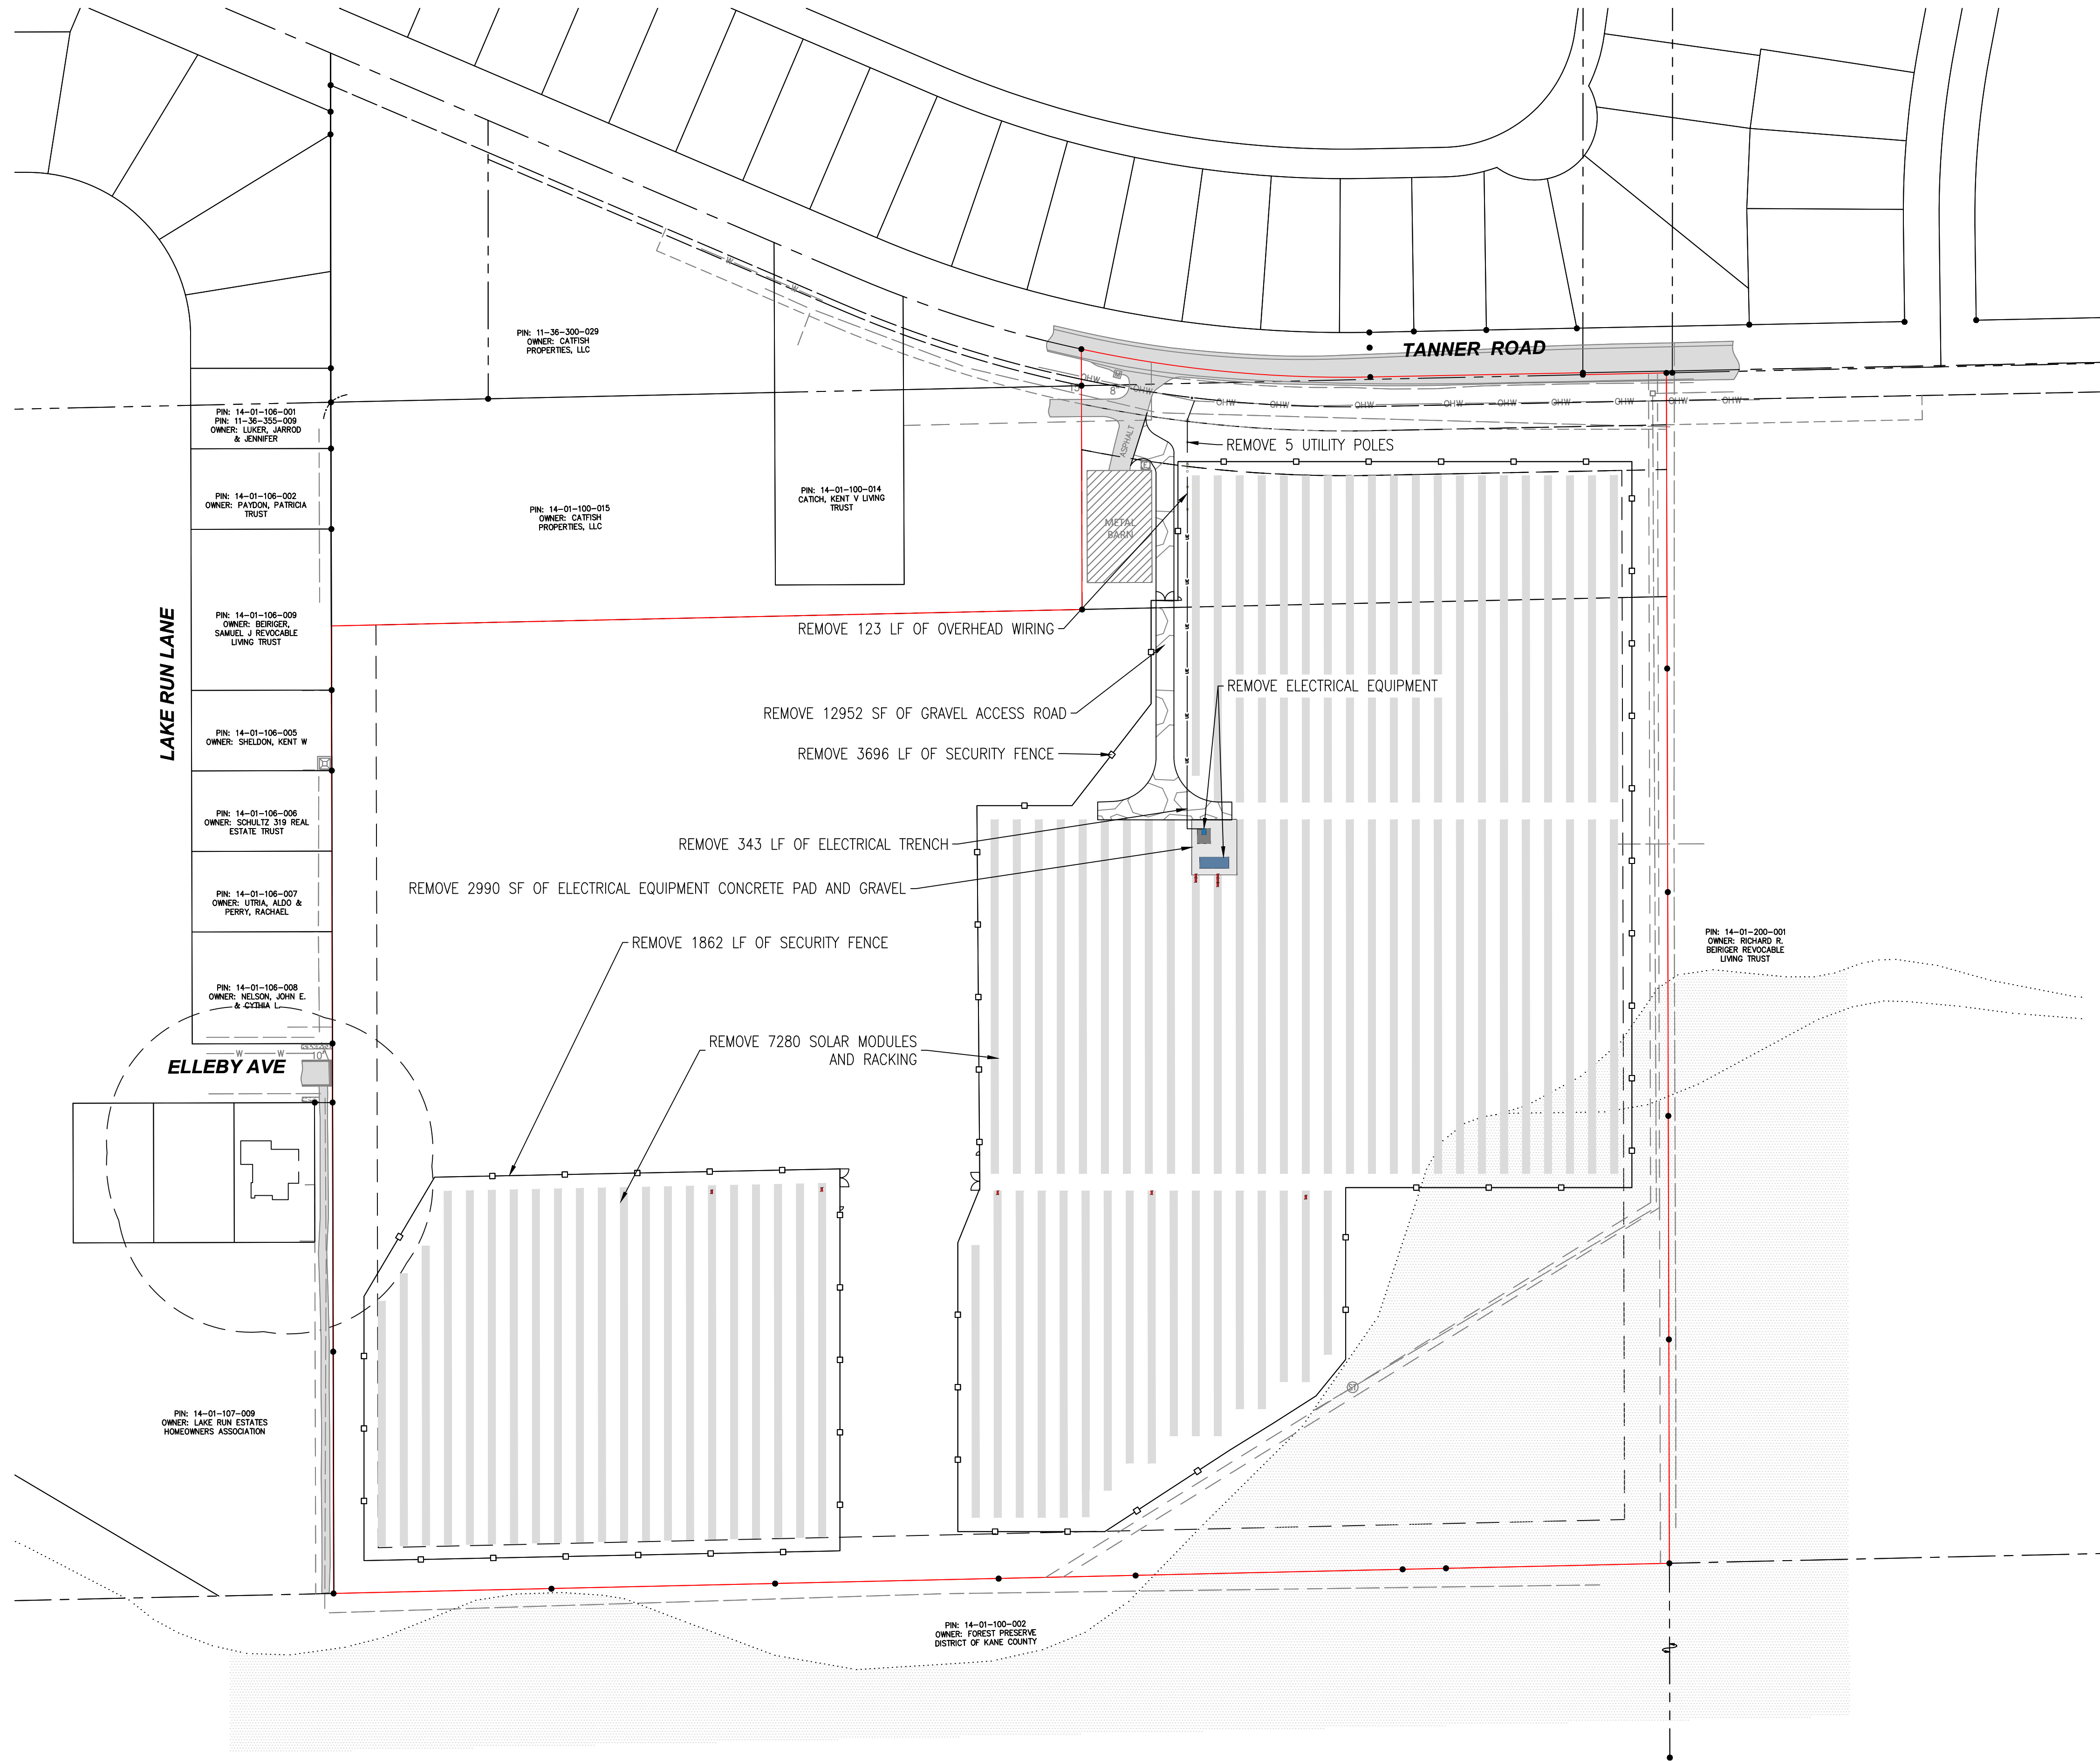

DECOMMISSION PLAN

SCALE: 1" = 100'

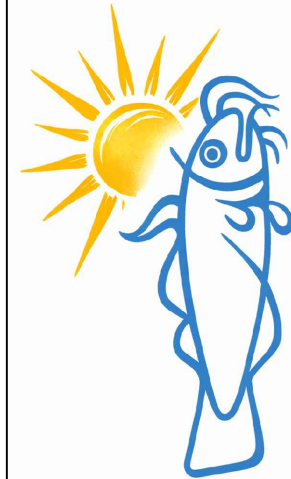

CATFISH RENEWABLE ENERGY LLC
(916) 995-8570
300 GABLES CT
ROSEVILLE, CA 95747



9575 W. Higgins Road
Rosemont, Illinois 60018
(847) 823-0500

IT IS A VIOLATION OF LAW FOR ANY PERSON TO ALTER ANY DOCUMENT WHICH BEARS THE SEAL OF A PROFESSIONAL ENGINEER, UNLESS THEY ARE ACTING UNDER THE DIRECTION OF A LICENSED PROFESSIONAL ENGINEER.

Tanner Road Solar
39W553 Tanner Road
Sugar Grove, IL 60554










PROJECT NUMBER: -----

REV	DATE	DRAWN	CHECKED	RELEASE LEVEL
A	7/15/26	KC	JOC	SUP SET
B	7/21/26	KC	JOC	SUP SET W/ CONTACT INFORMATION UPDATE

SCALES STATED ON DRAWINGS ARE VALID ONLY WHEN PLOTTED ARCH D 24" X 36"

C-400

DECOMMISSION PLAN

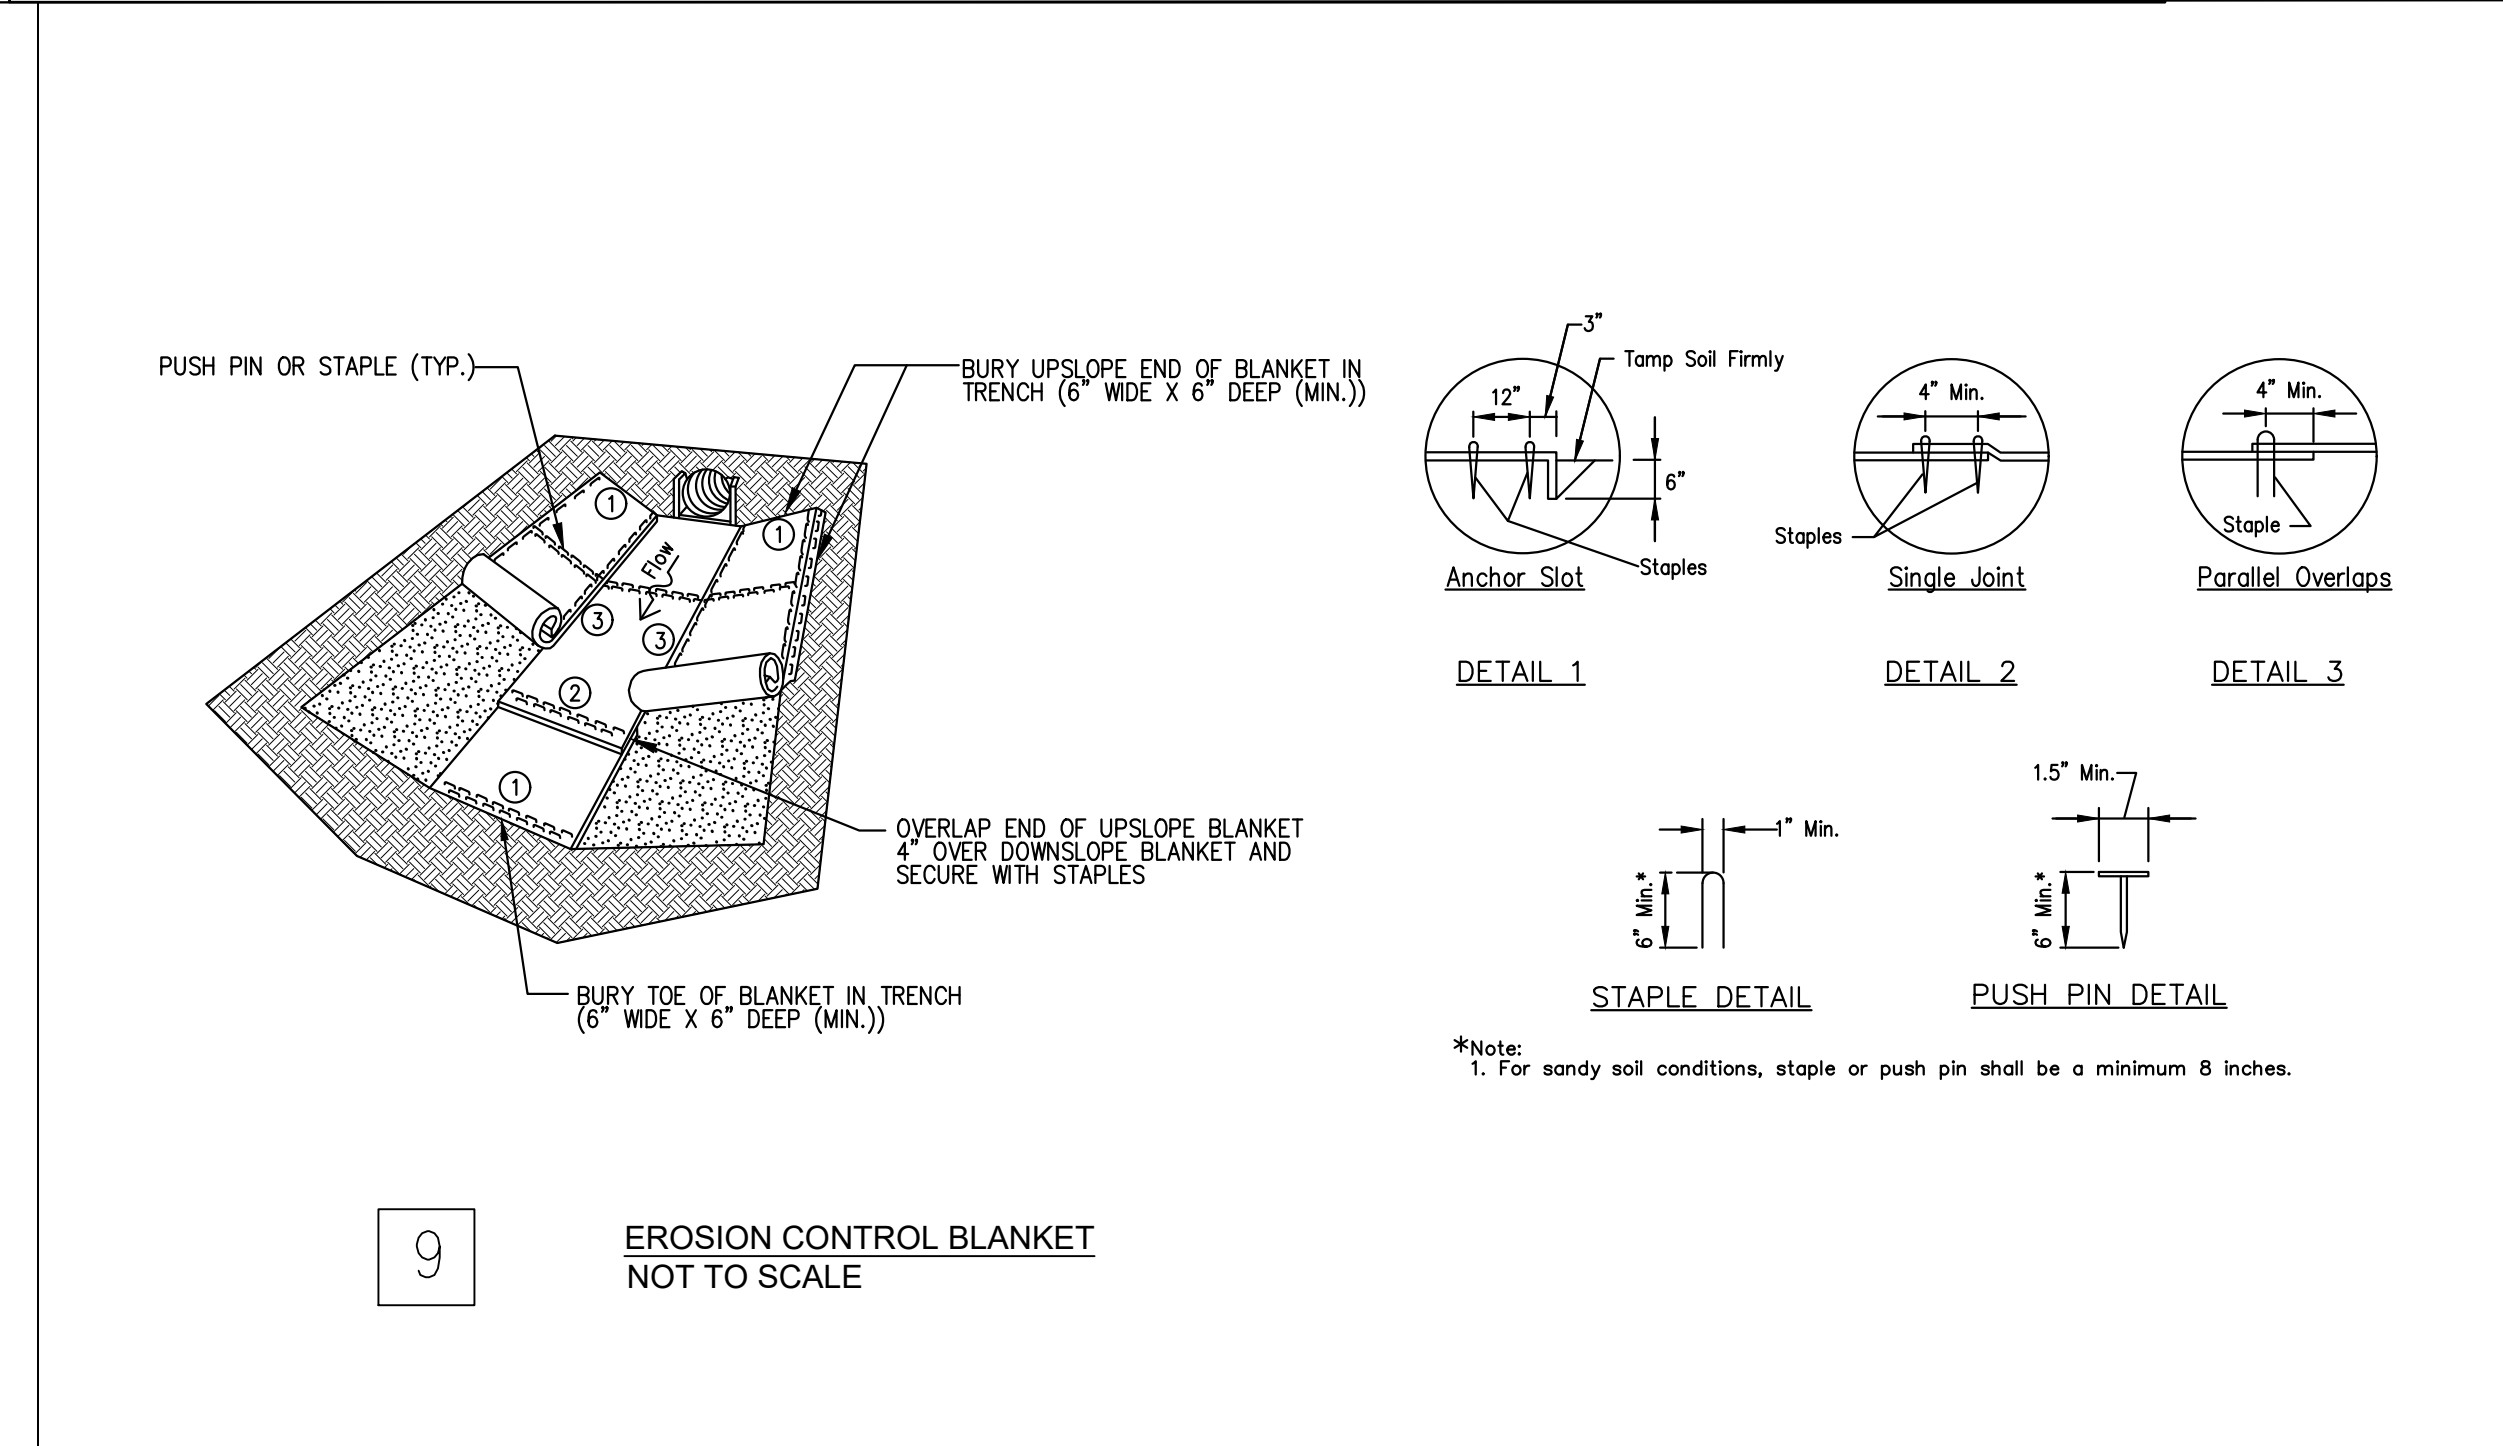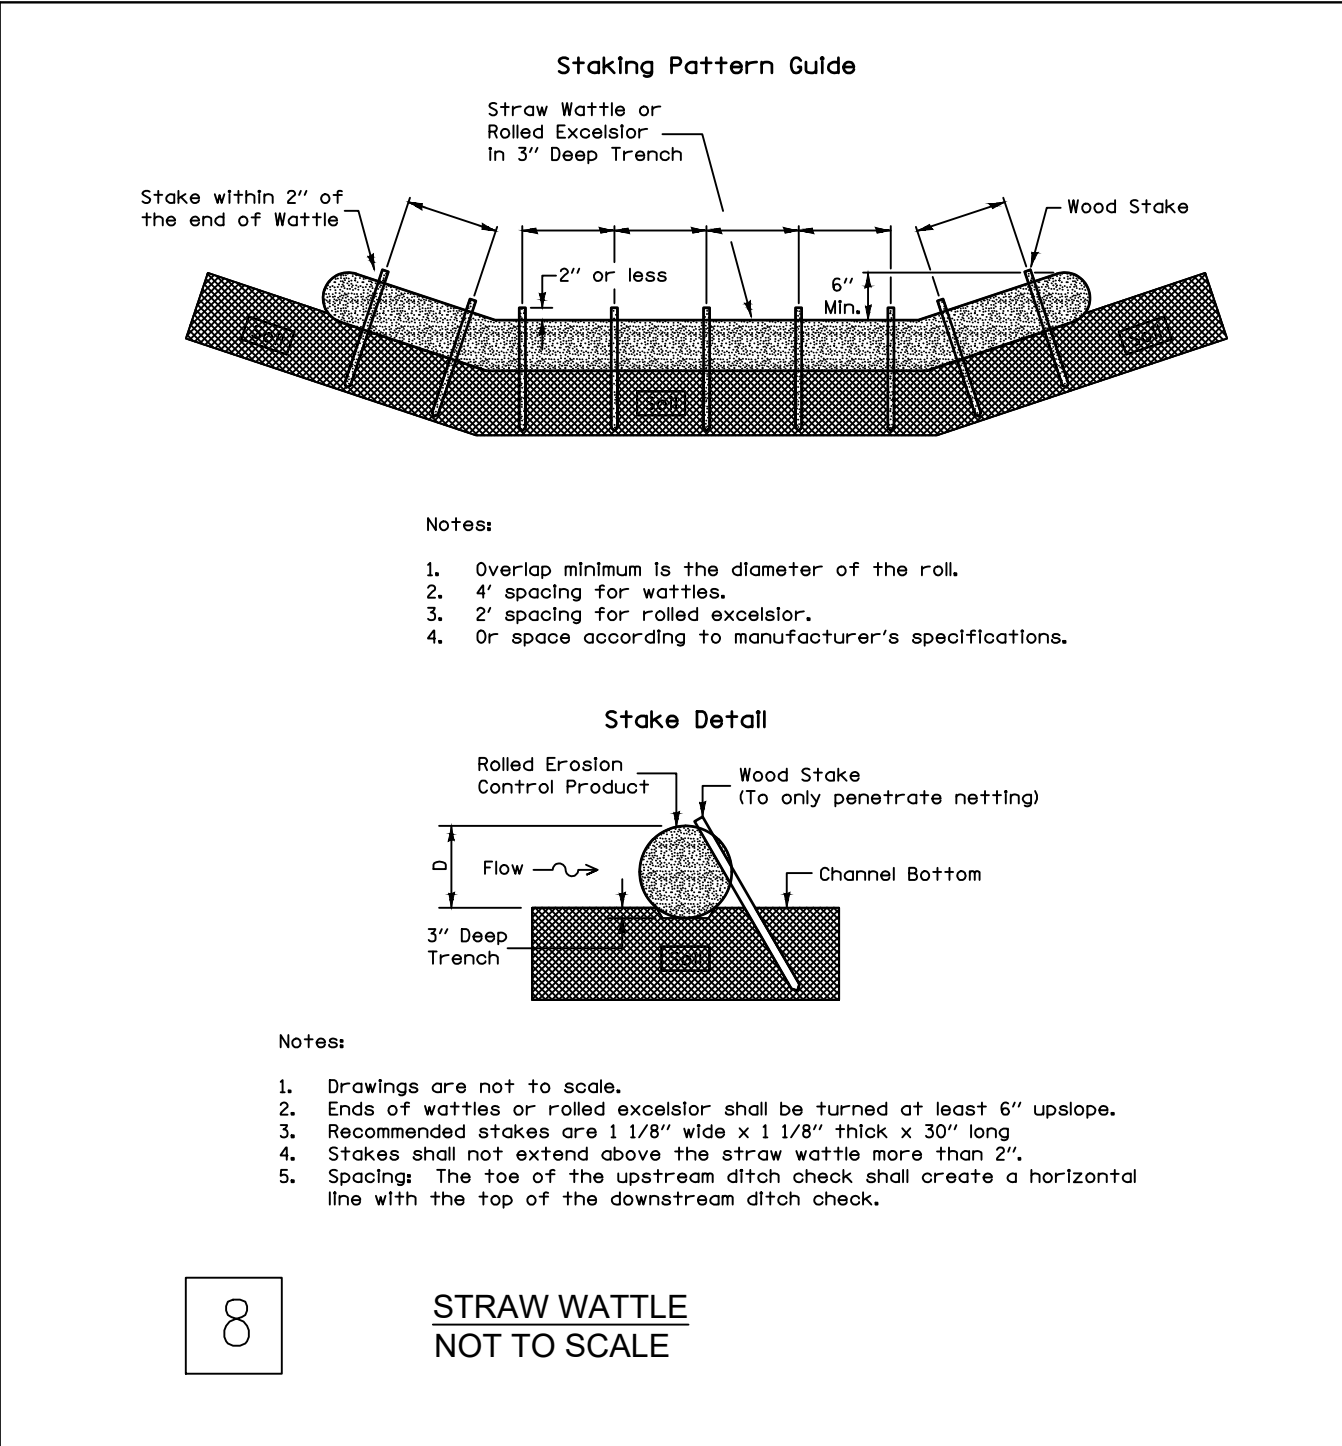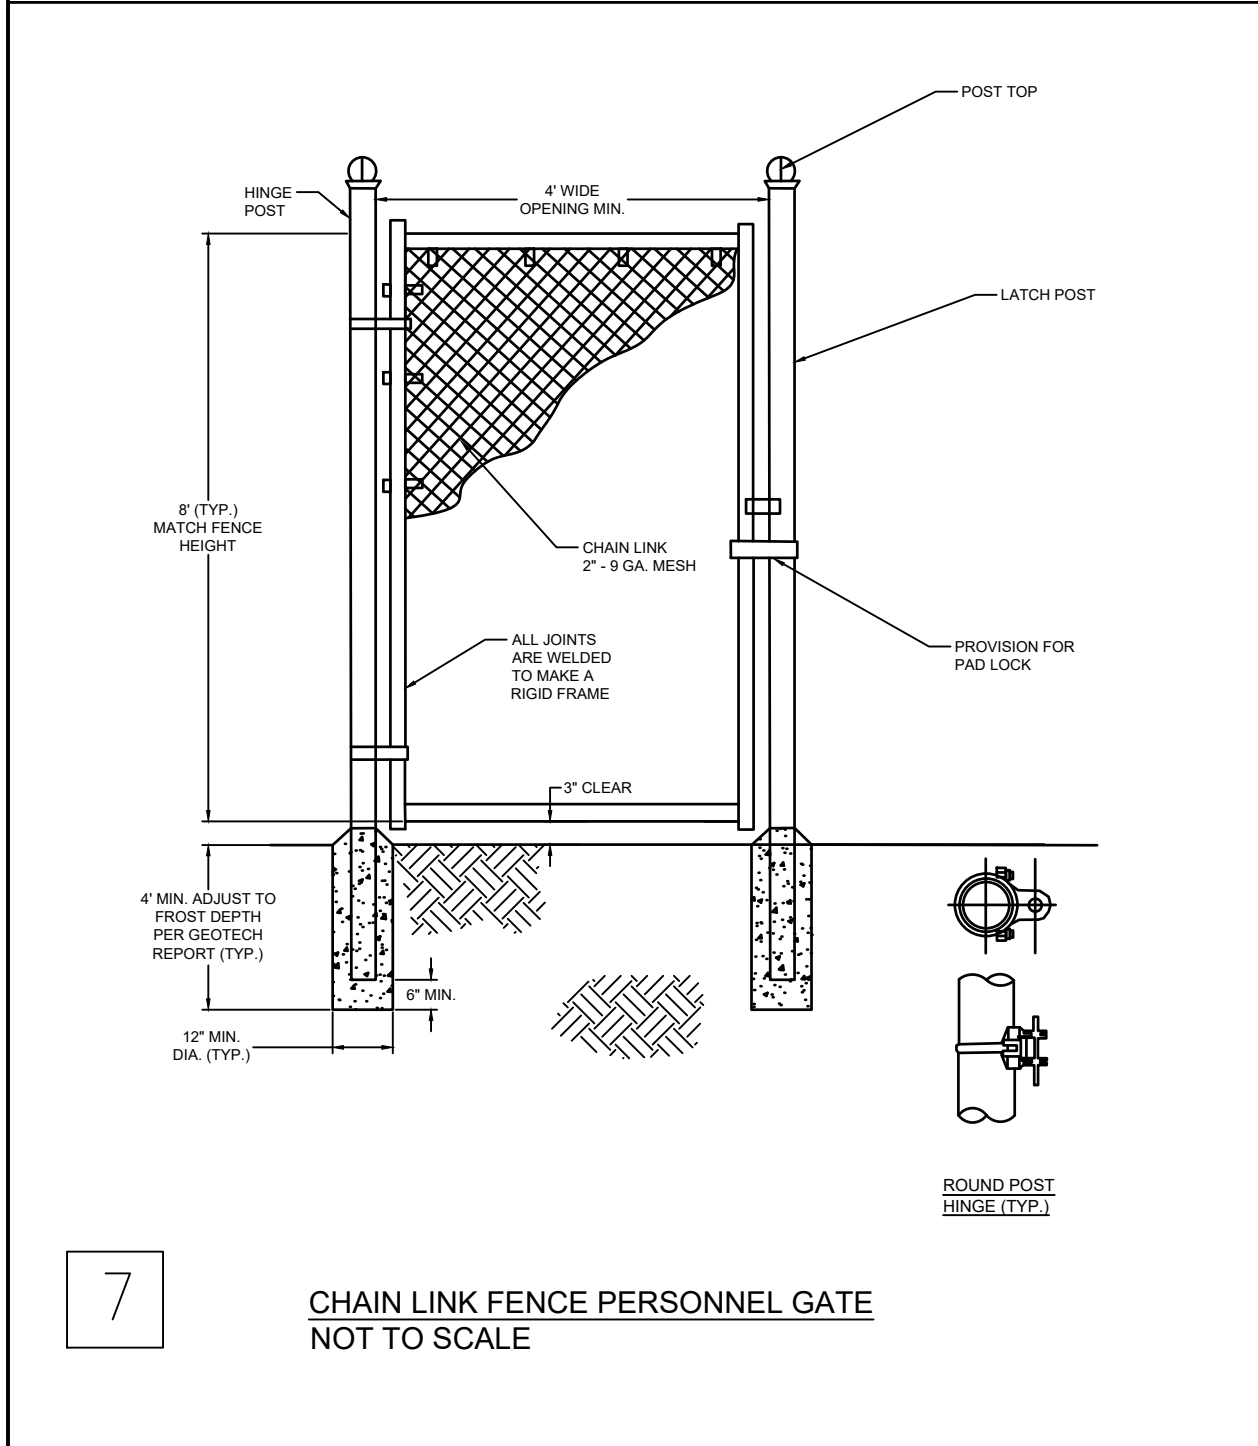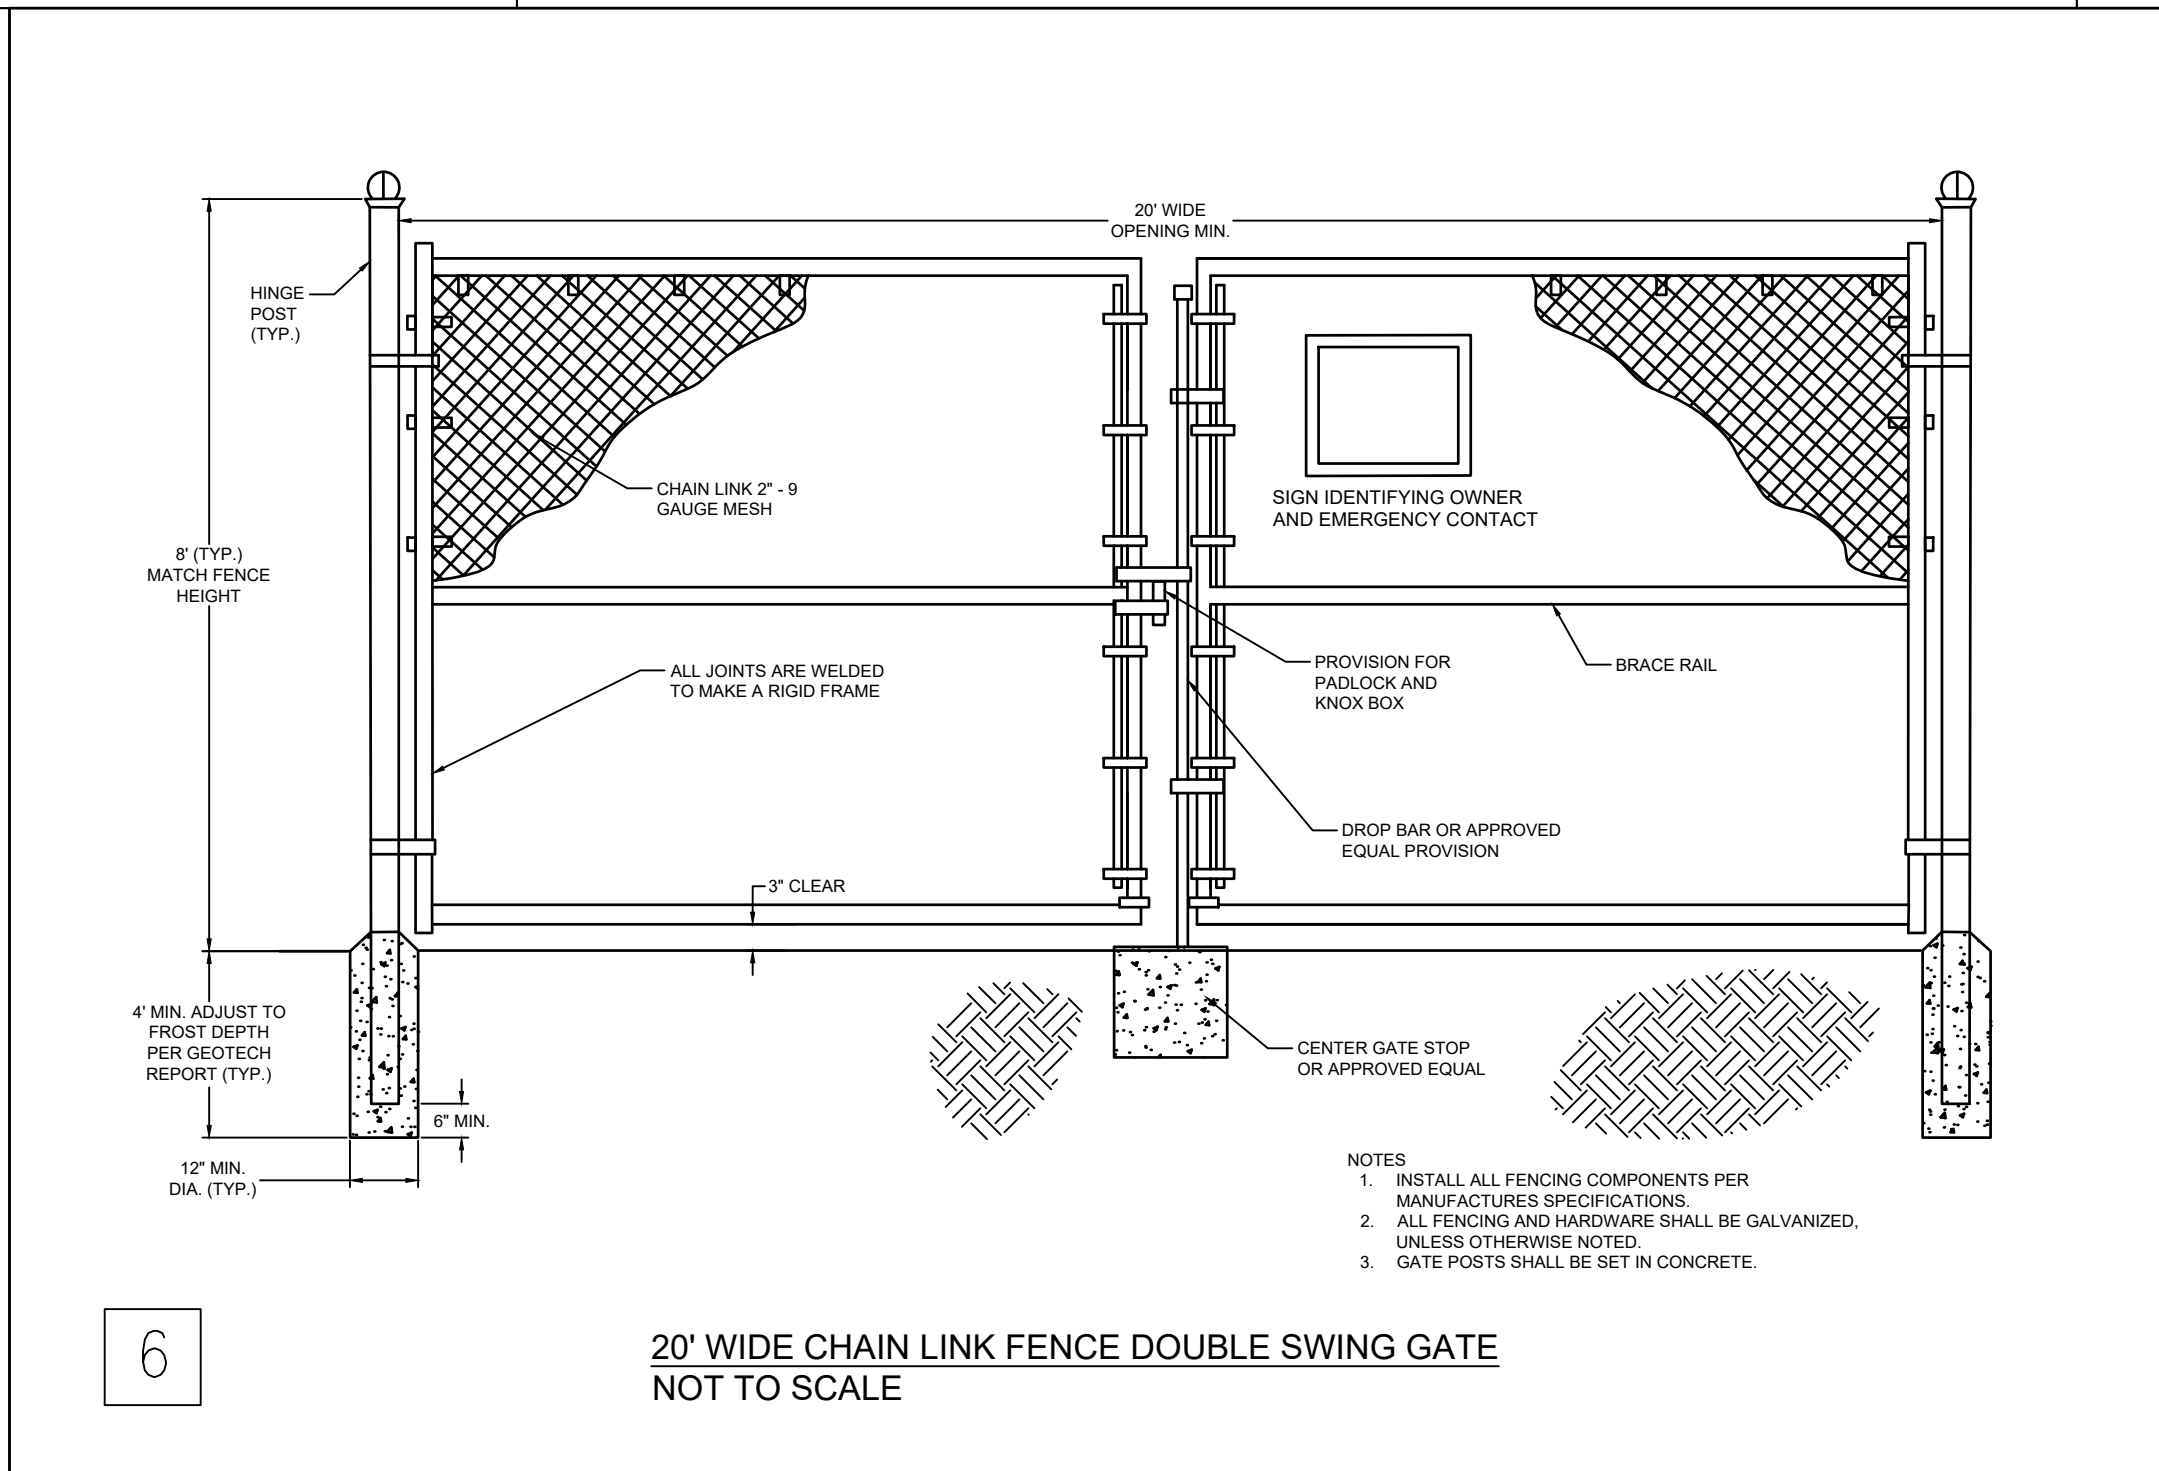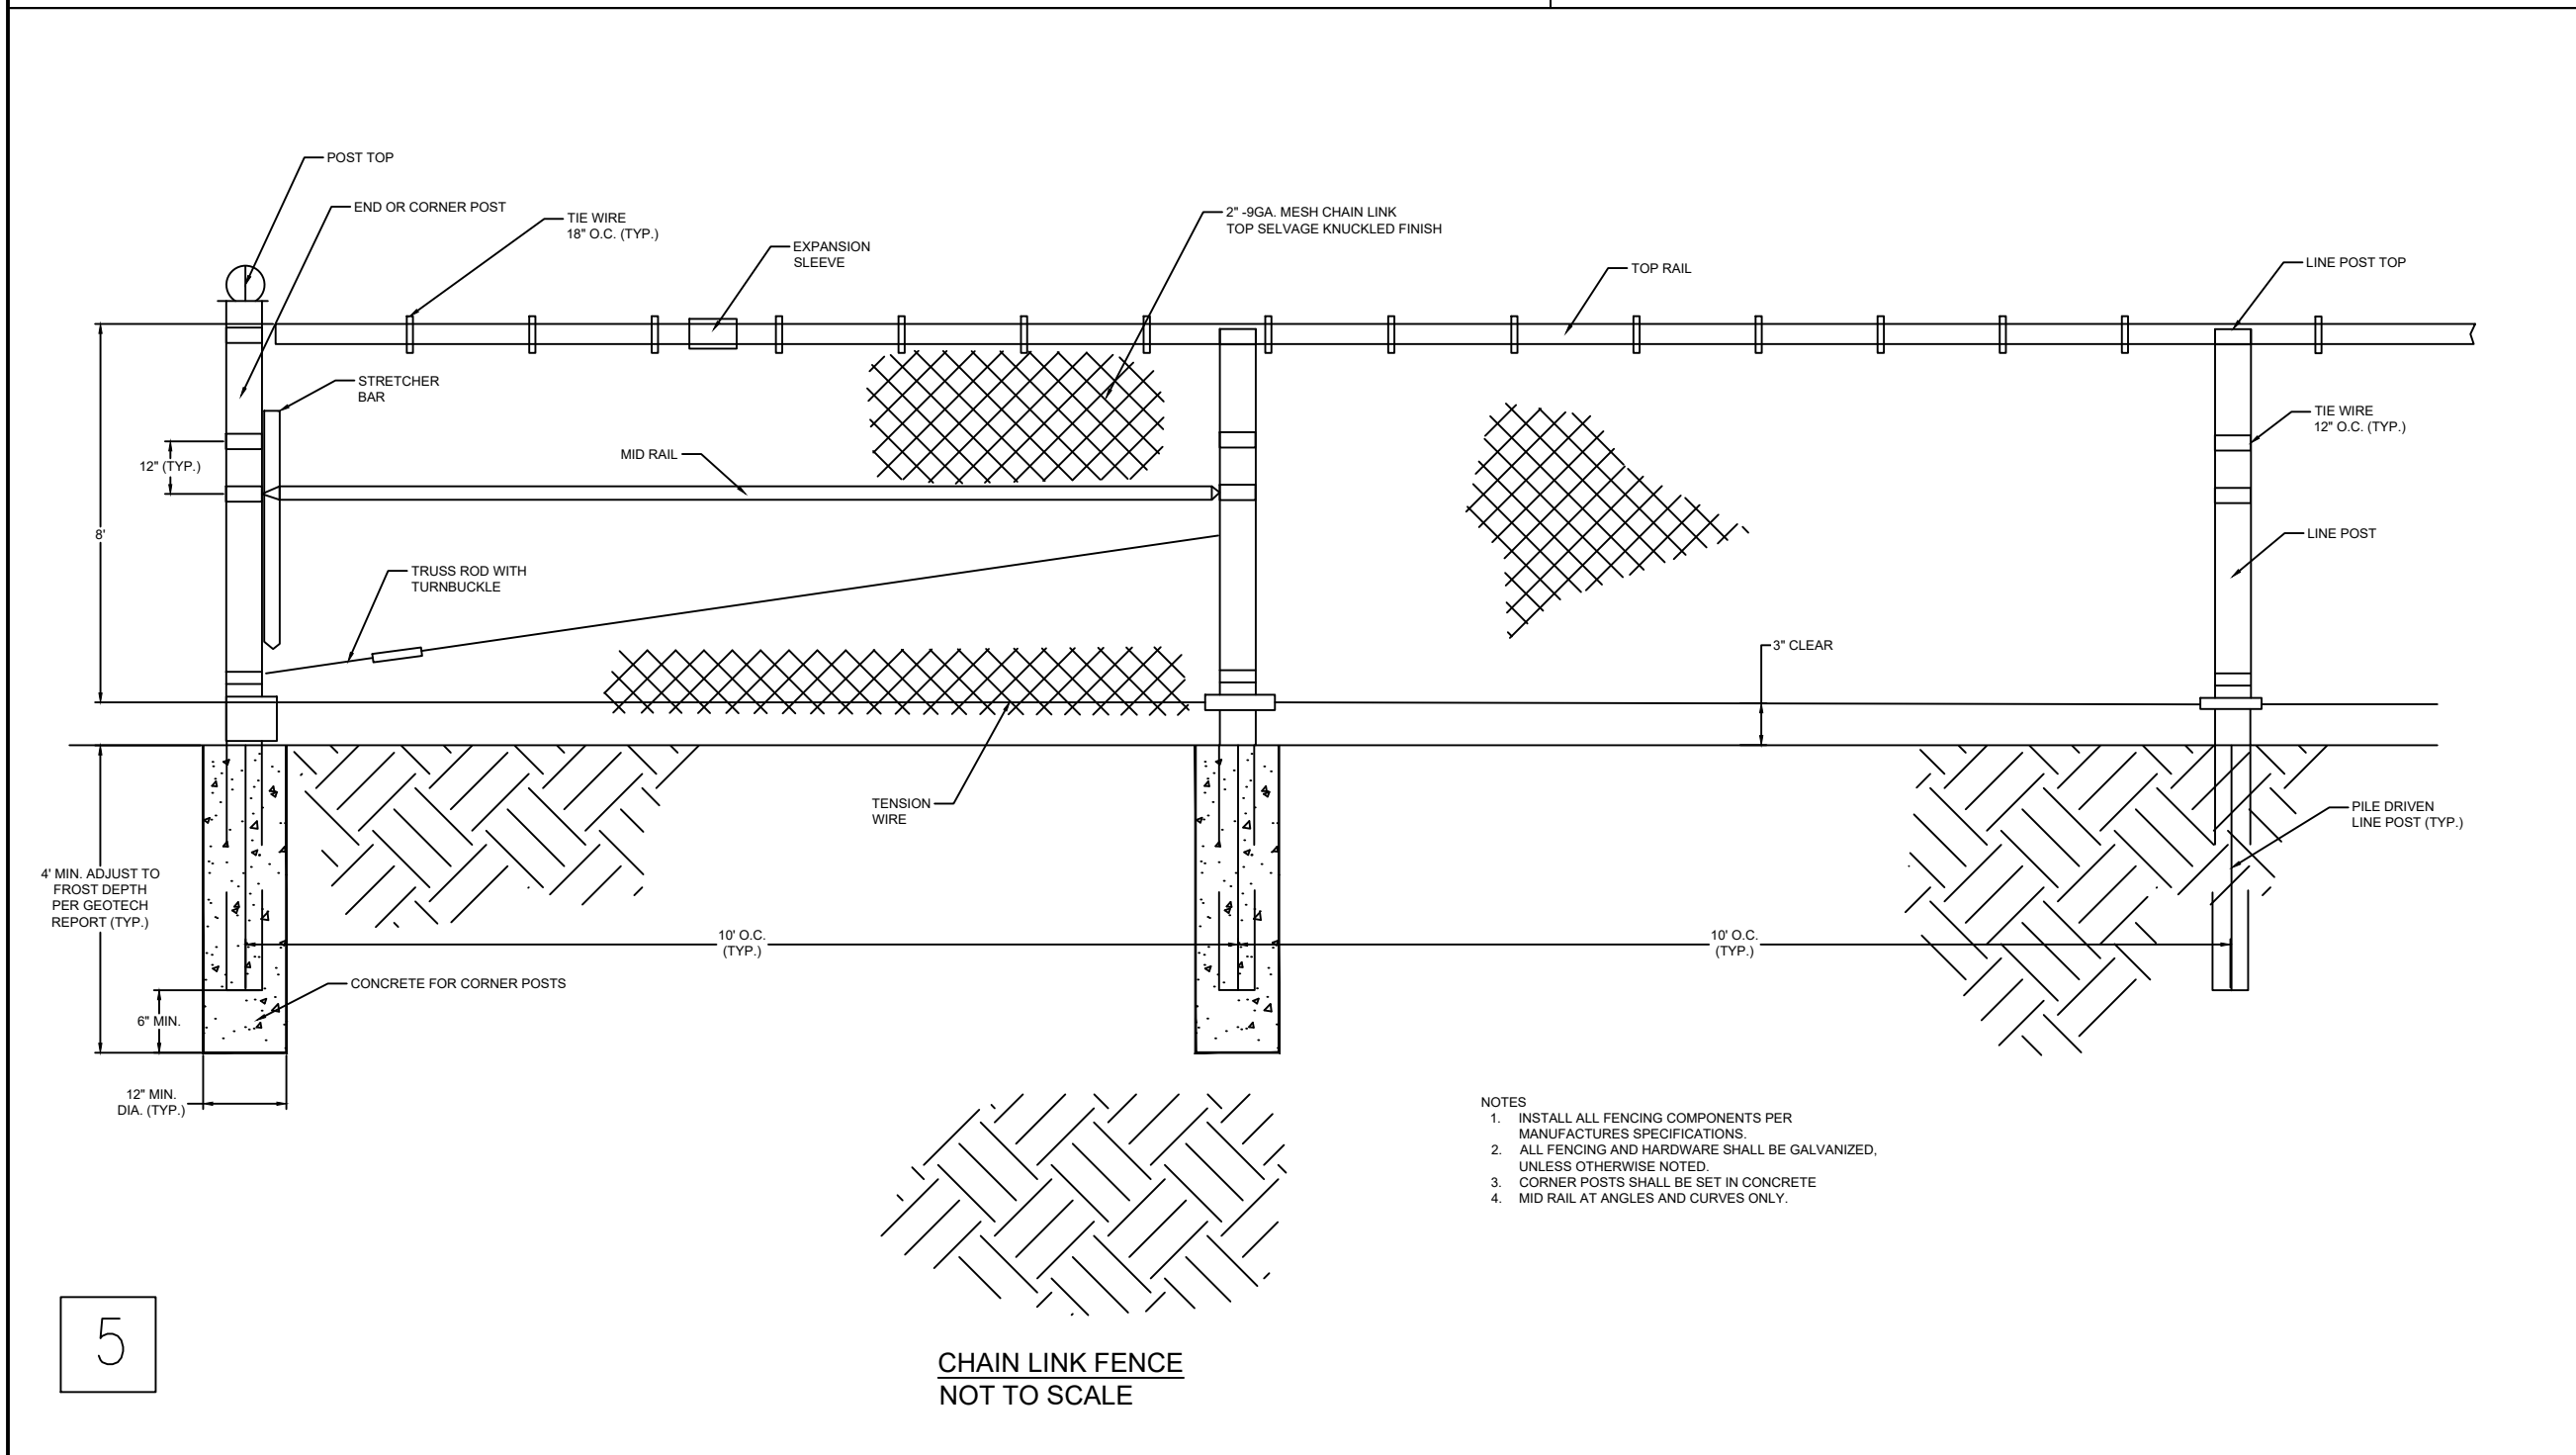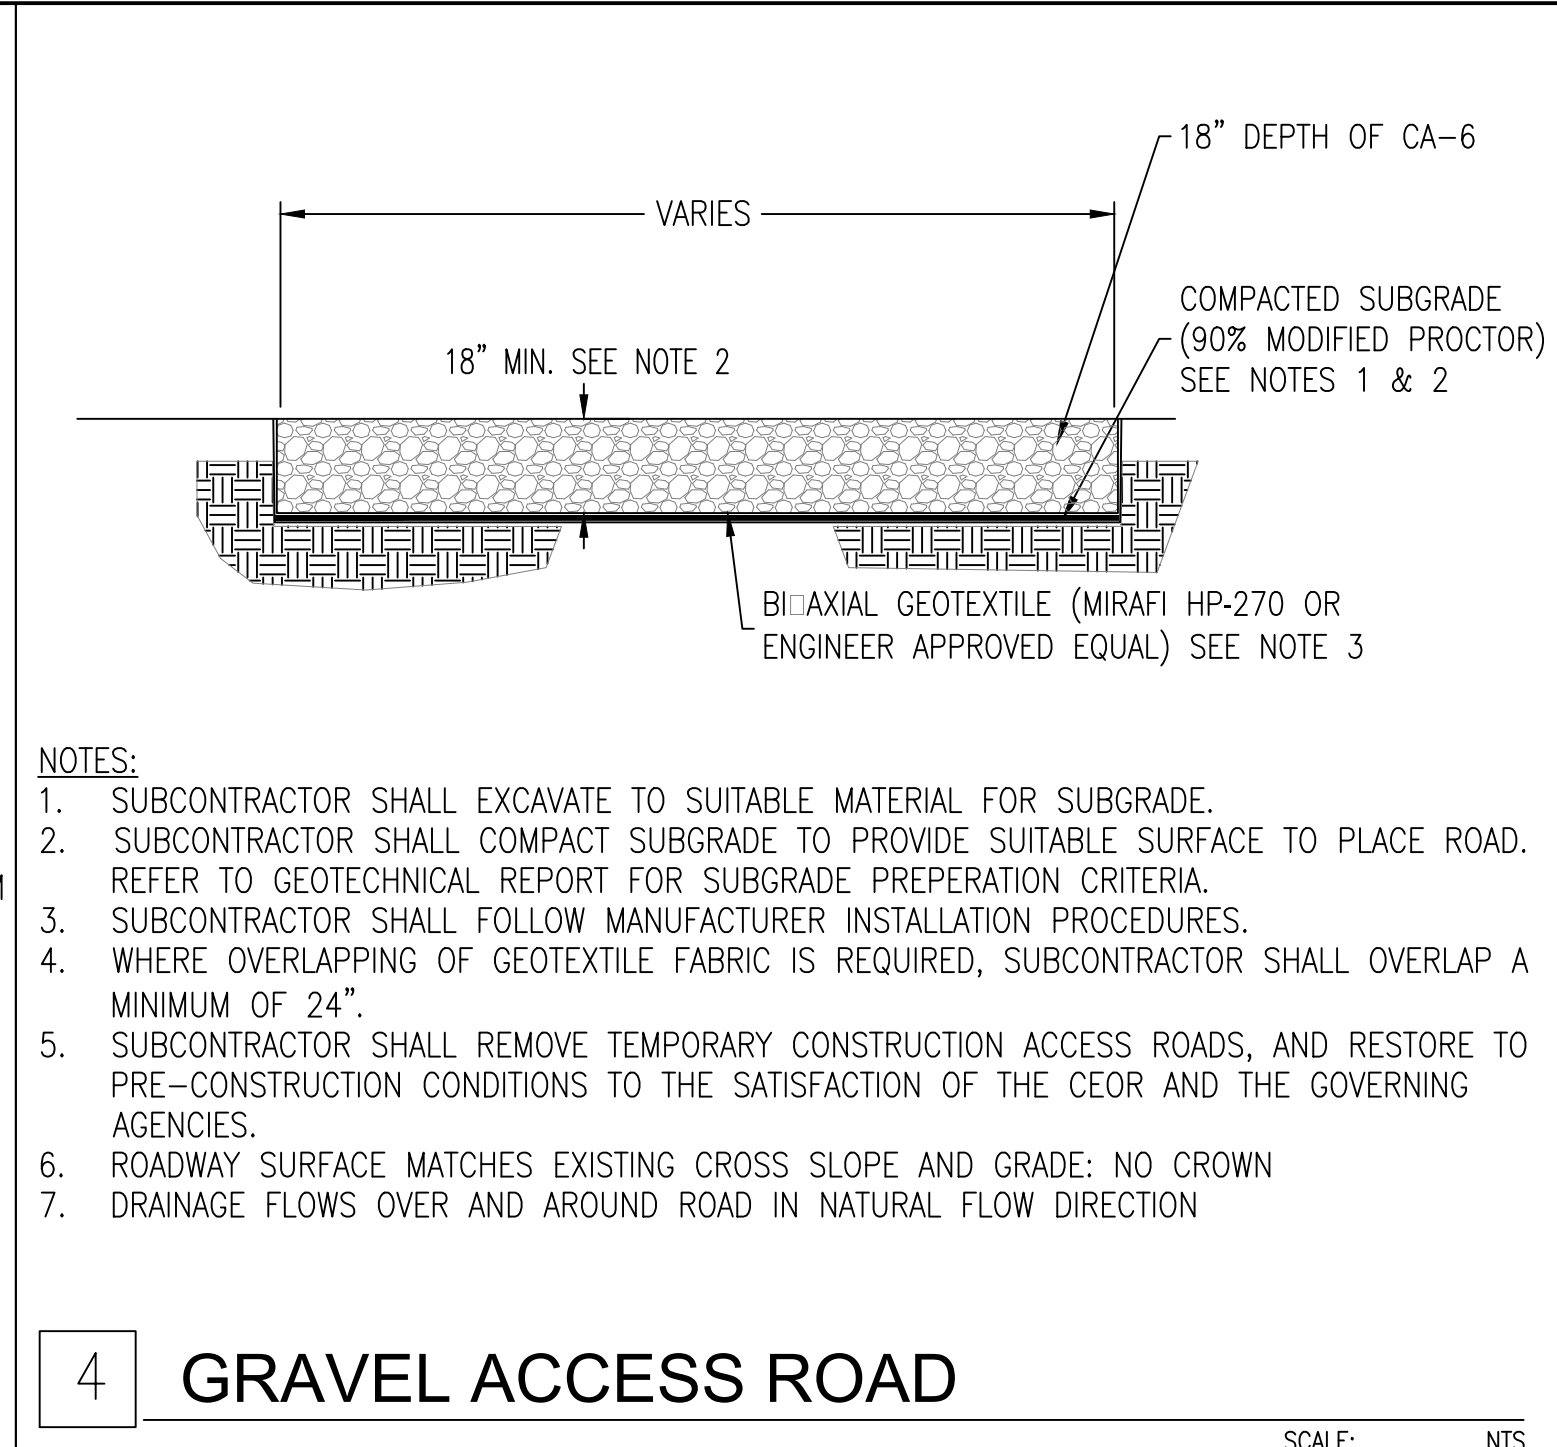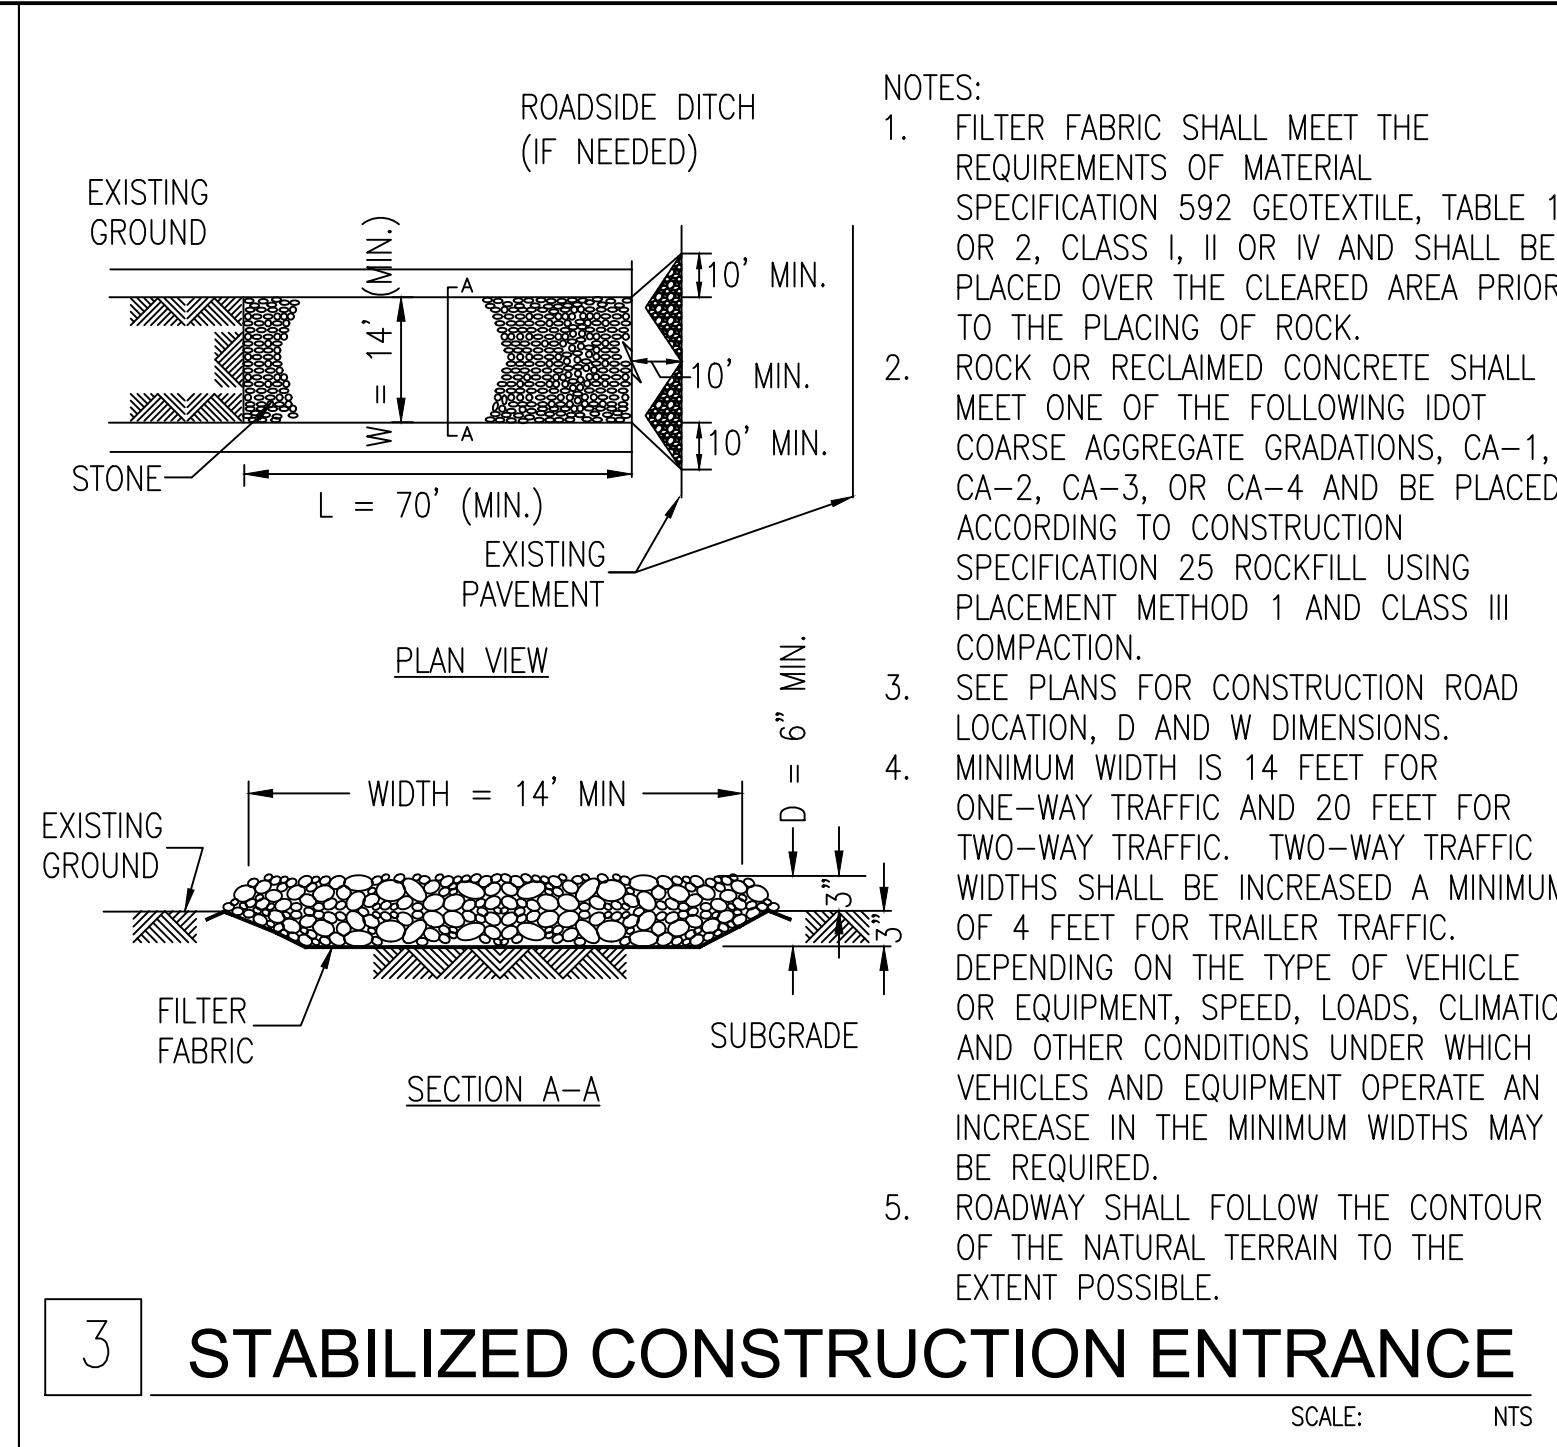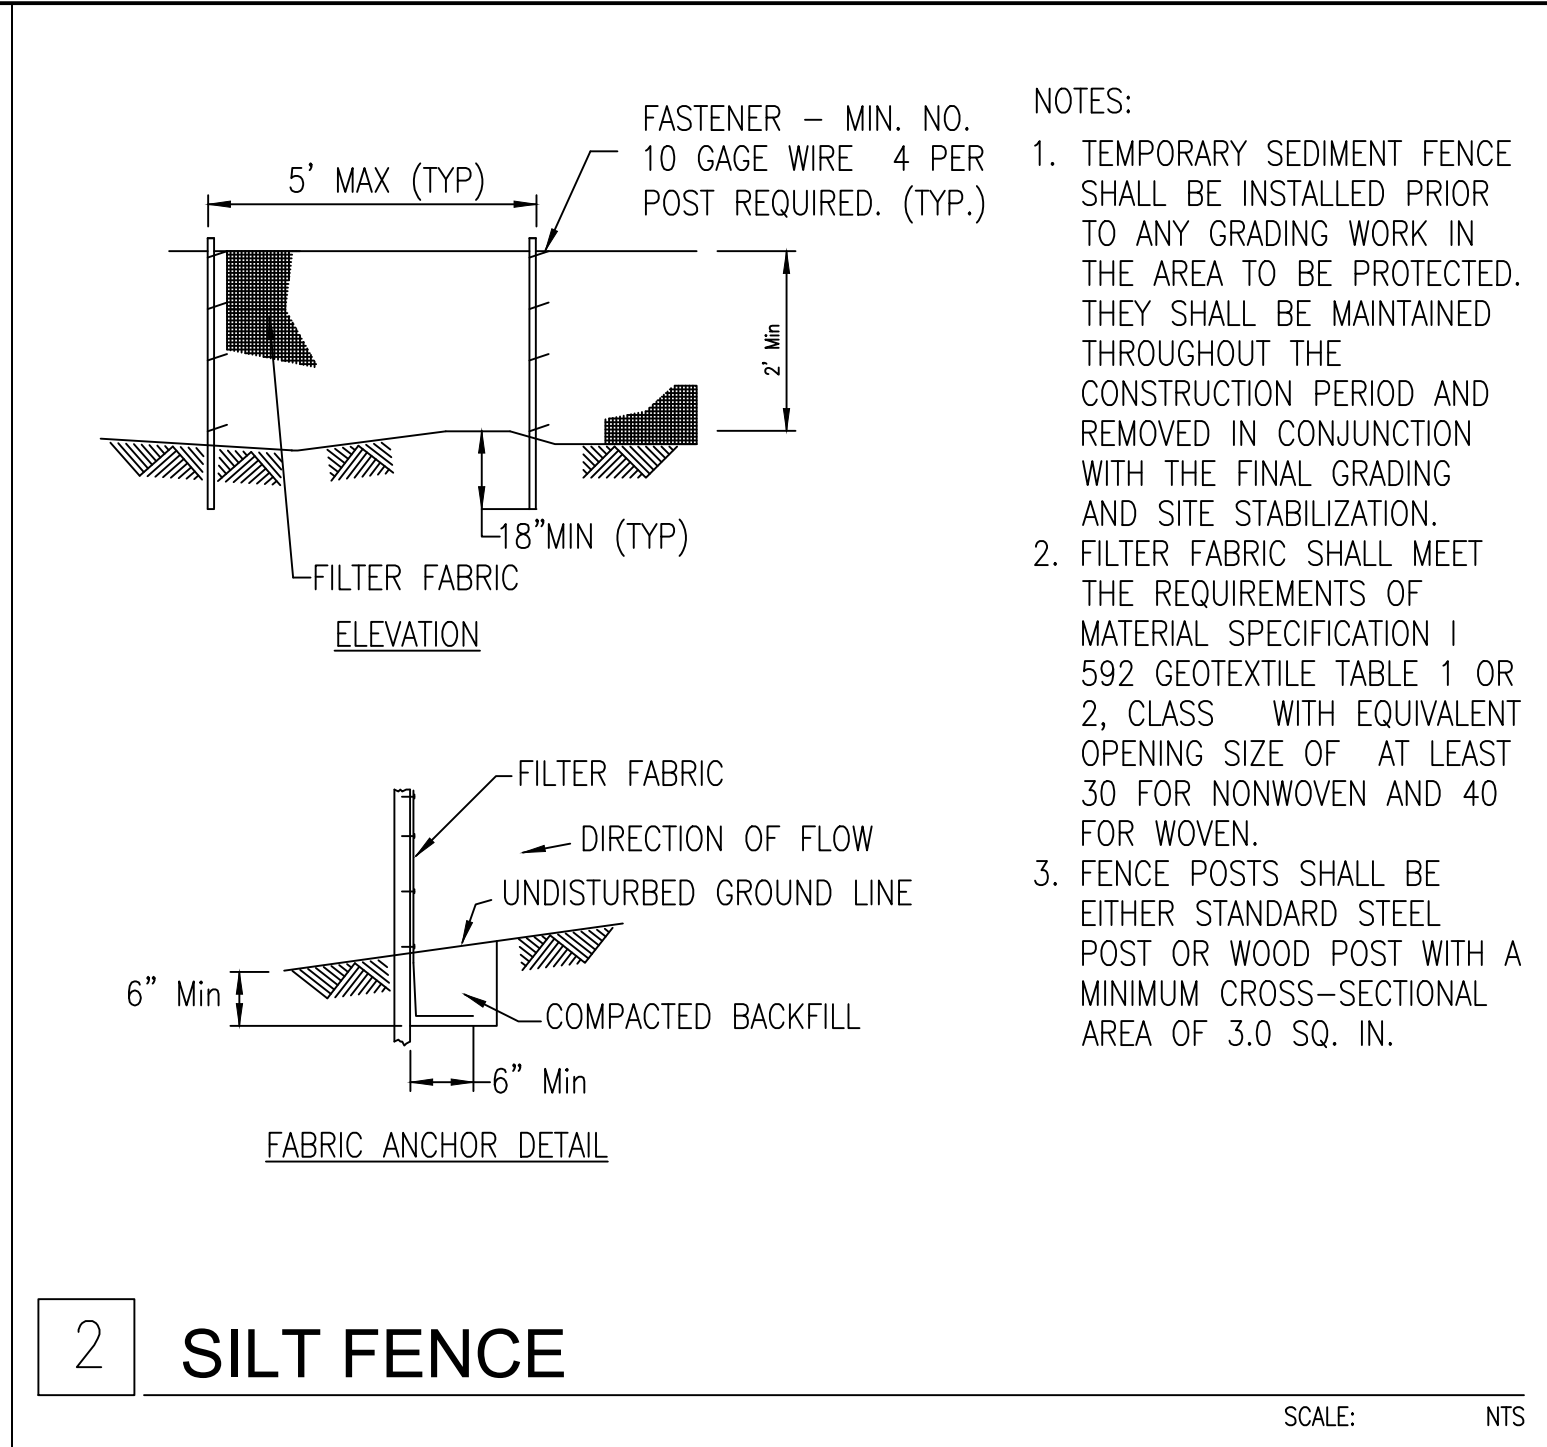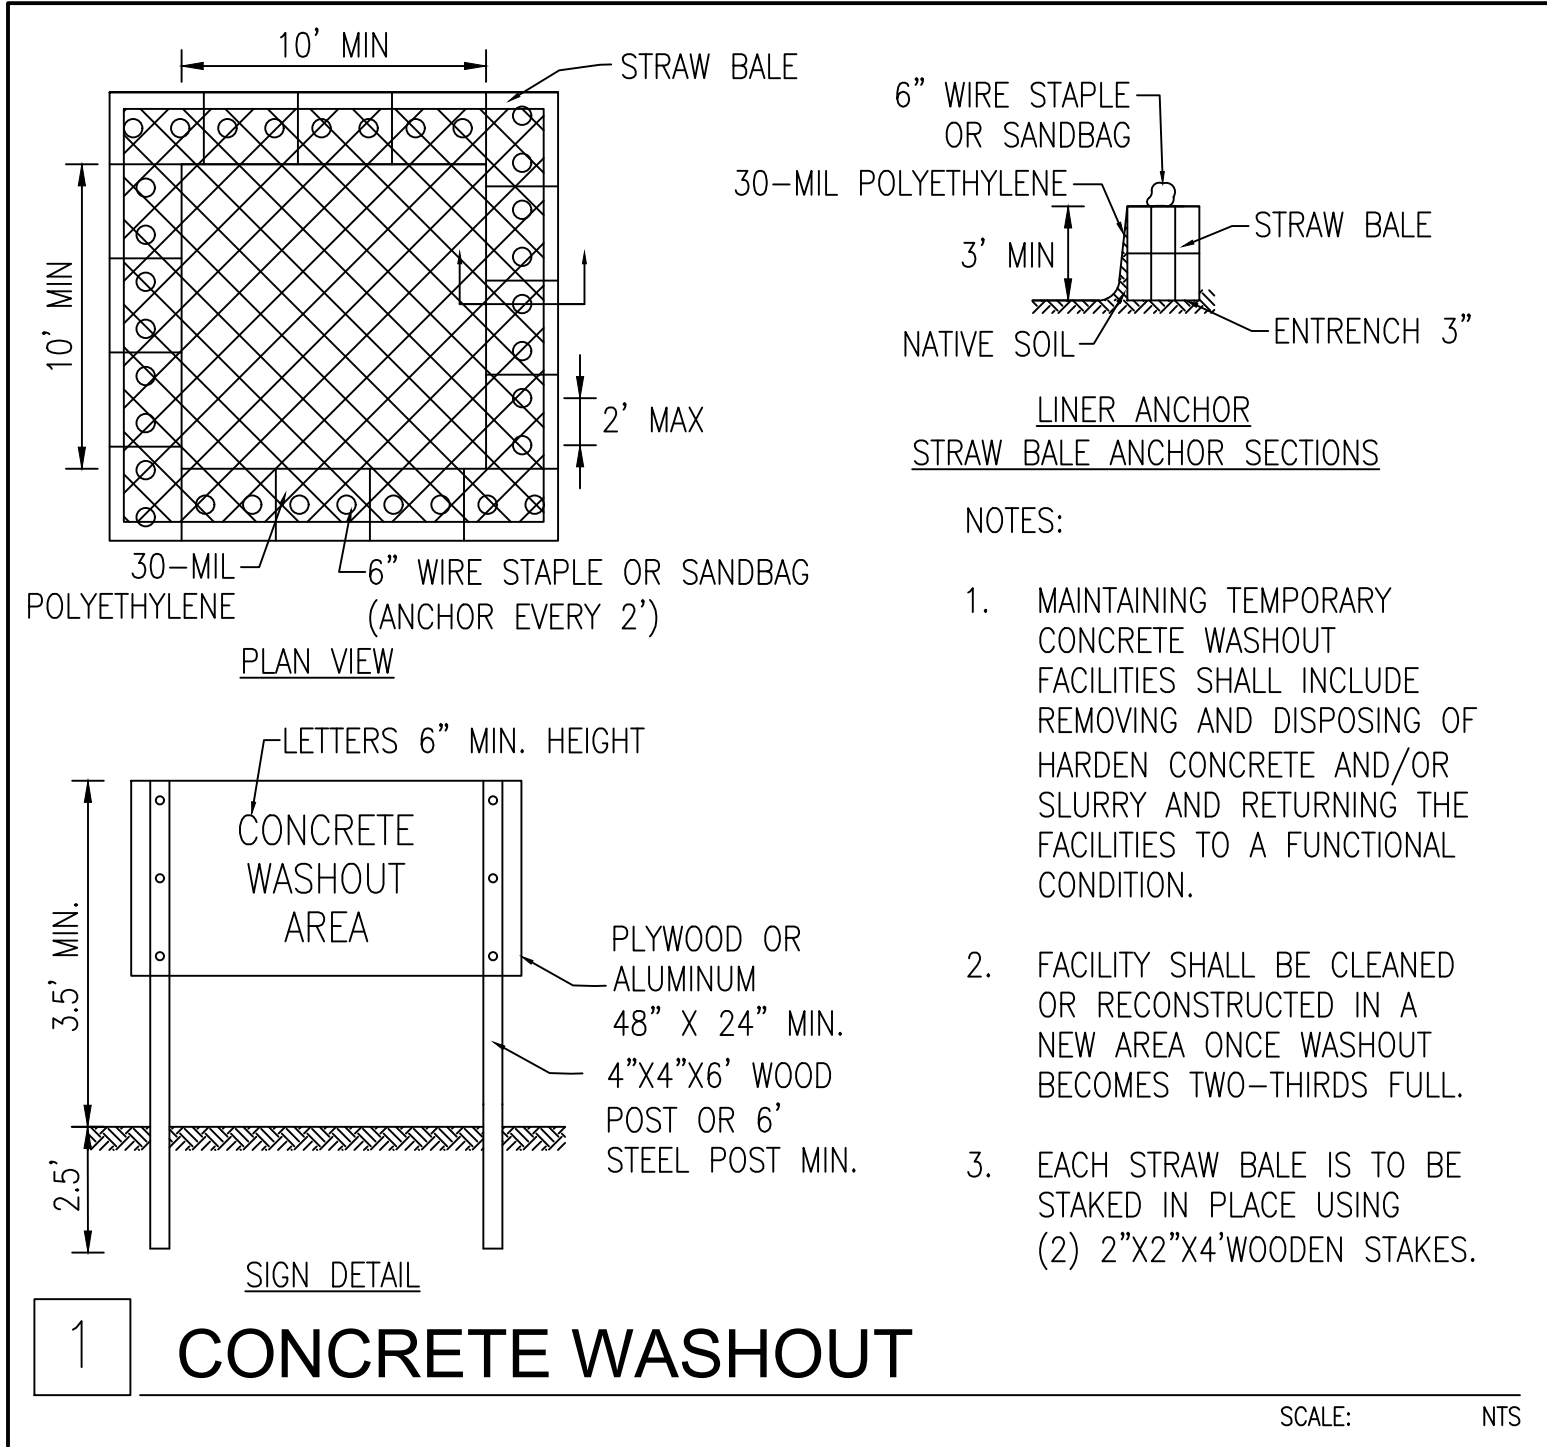

CATFISH RENEWABLE ENERGY LLC
(916) 995-8570
300 GALLS CT
ROSEVILLE, CA 95747

9575 W. Higgins Road
Rosemont, Illinois 60018
(847) 823-0500

IT IS A VIOLATION OF LAW FOR ANY PERSON TO ALTER ANY DOCUMENT WHICH BEARS THE SEAL OF A PROFESSIONAL ENGINEER, UNLESS THEY ARE ACTING UNDER THE DIRECTION OF A LICENSED PROFESSIONAL ENGINEER.

Tanner Road Solar
39W553 Tanner Road
Sugar Grove, IL 60554

PROJECT NUMBER: ----

REV	DATE	DRAWN	CHECKED	RELEASE LEVEL	SUP SET
A	7/15/26	KC	JOC		SUP SET
B	7/21/26	KC	JOC		SUP SET W/ CONTACT INFORMATION UPDATE

SCALES STATED ON DRAWINGS ARE VALID ONLY WHEN PLOTTED ARCH D 24" x 36"

C-500

CIVIL DETAILS