

TRI-COUNTY 5 MW SOLAR PROJECT 7N904 IL-25, SOUTH ELGIN, IL 60177 13-NOV-2025



7N904 IL-25, SOUTH ELGIN, IL 60177 LATITUDE: 41.982650° LONGITUDE: -88.271192°

PRELIMINARY - NOT FOR CONSTRUCTION

DESCRIPTION
COVER PAGE
DRAWING NOTES
SITE LAYOUT - OVERALL
SITE LAYOUT - PROJECT LAYOUT
SITE LAYOUT - POLE DETAIL
AC SINGLE LINE DIAGRAM-1
AUXILIARY STATION SLD
AC CABLE SCHEDULE
SCADA SLD
DAS MONITORING SITE PLAN
DAS MOUNTING DETAIL
DAS TERMINATION DETAILS
TRAY LOCATION

DRAWING NO.	DESCRIPTION
E400	ARRAY GROUNDING METHODOLOGY
E401	FENCE DETAIL & GROUNDING
E500	MV SKID ELEVATIONS
E501	MV STATION CONDUIT PLAN
E502	TRANSFORMER SPECIFICATIONS
E600	MODULE SPECIFICATIONS
E601	SKIDDED STRING MV STATION SPECS
E602	BIG LEAD ASSEMBLY SPECIFICATIONS
E604	MV VOLT TRANSFORMER SKID SPECS
E605	LV WARNING LABELS & LAMACOIDS
E700	MV SET - OVERHEAD LINE SITEP PLAN
E701	MV SET - LOAD BREAK SWITCH POLE
E703	MV SET - METERING POLE
E704	MV SET - WARNING LABELS & LAMACOIDS
E705	AC PAD GROUNDING GRID

SAFETY FIRST

- Contractor shall be responsible for all safety precautions and measures on site. Contractor to submit health and safety plans and insurance before conducting any
- 2. Warning, DC voltage from the array is always present at the disconnect enclosure and the DC terminals of the inverter during daylight hours. All persons working or involved with this PV system are warned that the solar modules are energized whenever they are exposed to daylight
- Contractor shall adhere to a lock-out/tag-out protocol when working on equipment with the potential to be energized. Contractor to submit a copy of this protocol to Owner for approval.
- 4. Installation crew is to have a minimum of 1 master electrician on site at all times when electrical work is being performed.
- 5. It is recommended that installation crew always has a minimum of 2 people working together
- 6. Personal protective equipment appropriate for the hazards must be worn.

GENERAL NOTES

- Contractor shall review all relevant construction specifications and documents such as land condition assessment report, structural report, geotechnical report and shop drawings. Contractor shall visit the construction sites prior to construction and formally submit all questions along with the project plan.
- 2. Prior to construction, contractor shall submit a construction schedule and project plan that complies with all construction requirements, scheduled inspections, commissioning, and utility shut down dates. Contractor shall not deviate from the design without written consent from the Owner.
- Drawings are diagrammatic and define the intent of the work. Locations of equipment, devices, cable trays, conduits, equipment supports, openings etc. are approximate and are subject to modifications caused by structural conditions and equipment provided by other contractors, subcontractors or the Owner. Contractor is responsible for coordination and planning
- Drawings shall not be scaled. They are diagrammatic and indicate the general arrangement of systems and equipment. Although size and location of equipment is drawn to scale wherever possible, contractor shall make use of all data in contract documents and verify information onsite.
- Contractor initiated changes shall be submitted in writing to the project manager for approval before making any changes. Deviation from the plans and specifications prior to approval places the contractor at risk.
- All work shall be in strict accordance with the listed and/or latest adopted editions of the following codes and standards:
 - The latest International Building Code
 - The latest National Electrical Code
 - The latest standard for electrical safety in the workplace NFPA 70E
 - All other applicable local codes and standards
- Contractor to obtain all permits required. Work must be inspected for compliance with all codes and subsequent inspection and certification fees to be paid by contractor. Contractor to deliver certifications of electrical and other inspections, or copies thereof, to the Owner upon completion.
- Contractor to provide adequate temporary electrical light and power for the project work of their trade if required
- Contractor shall be responsible for the removal of debris generated by their work and workers at the end of each working day and for general good housekeeping by their workers. Contractor shall provide required disposal containers.
- 10. Provide Owner with two sets of bound and indexed operation and maintenance manuals, with instructions for all electrical devices, equipment, appliances and system. Flash Drive is also acceptable.
- 11. Provide Owner with one set of reproducible contract drawings that have been revised and annotated to reflect the as-built conditions of the project.
- 12. Guarantee all work in writing to the Owner against any and all defects in material and workmanship for a period of one year from date of acceptance and perform all corrective work at no cost to the Owner.

WIRING AND WIRING METHODS

- Contractor is responsible for performing and submitting all pulling calculations for conduit run. Install handholes as required to avoid hitting maximum allowable cable tension per cable
- Trenches shall not be left unattended unless the area is barricaded to restrict entry to the area.
- Contractor to seal all conduit and cable entries with fire retardant foam at enclosure entry points to minimize condensation and act as pest control.
- 4. All field wiring that is not color coded shall be tagged at both ends with permanent wire markers to identify polarity and ground.
- Wire color specifications:
 - neutral conductors shall be white or gray
- equipment grounding conductors shall be green
- 3-phase AC conductors shall be red(a), black (b) and blue(c)
- DC conductors shall be red(+) and black(-)
- When transitioning from free air to conductors in a conduit, a suitable fitting shall be used to prevent the entry of moisture.
- 7. Any metal shavings resulting from site work shall be cleaned from enclosure interiors, top surfaces of enclosure, roof surface, and any additional areas where oxidation or conductive metal shavings may cause rust, electrical short circuit or other damage.

- All DC materials shall be UL listed for minimum 1500V
- Connectors to be torqued per device listing or manufacturer's recommendations.
- 10. All copper termination AC and DC shall have kopr-shield or equivalent applied.
- 11. Bends shall not damage the raceway or significantly change the internal diameter of raceway
- 13. Module lead connectors shall be installed such that they are easily accessible and protected from exposure to direct sunlight or rain. They shall not be installed within tubing, conduit or module gaps.

12. All bare CU wires shall be installed to not come into contact with dissimilar metals

- 14. Install a 1/4" diameter nylon pull rope in all spare conduits.
- 15. Terminate all control wiring between pieces of equipment on field wiring boards. Label all control wires with terminal board and terminal number identification at both
- 16. A continuity check and DC meg-ohm test shall be performed on all AC and DC power cables. The meg-ohm test shall be performed between each pair of conductors and from each conductor to ground. Each test shall be performed for 15 seconds or until the insulation resistance value stabilizes. Contractor shall record all meg-ohm values and provide a report prior to energization.
- 17. Megger testing shall be performed at 1000VDC for all AC circuits and 600V or below and 600VDC for all DC circuits. A minimum of 250 megaohms resistance to ground is required. Do not megger conductors while attached to solar modules as this will damage the modules internal diodes.
- 18. All wiring shall be protected from any sharp edges to avoid damage to the wire insulation.
- 19. All PV wiring shall be bundled and secured to the racking structure with UV rated cable ties at a minimum of 4' spacing. All PV module connections shall be secured to the modules with Heyco SunRunner EZ clip or approved equal.
- 20. Verify utility phase sequence and coordinate installation of feeder conductors to provide correct phase sequence at inverter side of step-up transformer.
- 21. All conduits entering equipment to be equipped with bell ends to prevent abrasion
- 22. Unless marked as UV resistant, PVC is not approved for installation in locations subjected to direct sunlight and shall not be employed in any such location.
- 23. When transitioning underground PVC conduit to above ground RMC, IMC or EMT conduit, use 20 mil pipe wrap tape half-lapped from 6" past transition point on PVC to 6" above ground on metallic conduit. An expansion joint shall be used in the transition to above ground conduit where required.

GROUNDING

- 1. Unless otherwise indicated, ground all exposed non-current carrying metallic part of electrical equipment, raceway systems, structures and the neutral of all wiring systems in accordance with NEC and other applicable regulations.
- 2. Where ground rods are indicated or used, they shall be copper clad, not less than ³/₄" in diameter, 10 feet long and driven full length into the earth. Make ground connections with exothermic welds or approved pressure clamps.
- All grounding connections shall be rated for direct burial, contractor is to supply supporting documentation in project submittal.
- All equipment grounding conductors installed should be copper only
- Module grounding must use tin-plate lay-in grounding lug by Ilsco or Burndy at approved module grounding location. See module installations manual for exact location. Drilling a hole or altering the module frame in any way may void the module warranty. If necessary, alternative grounding method must be approved by module manufacturer.
- The connection a module of this proposed solar system shall be so arranged that removal of a module from the string does not interrupt a grounded conductor to another string. Sets of modules interconnected as systems rated at 50 volts or less with or without blocking diodes and having a single overcurrent device shall be considered as a single string.
- Grounding system components shall be listed for their purpose, including but not limited to ground rods, grounding lugs and grounding clamps. Grounding devices exposed to the environment shall be rated for direct burial.

REQUIRED SAFETY SIGNS AND LABELS

- Contractor to provide signage as required by NEC article 690
- All interactive system points of the interconnection with other sources shall be marked at an accessible location at the disconnection means
- 3. PV modules shall be marked to identify lead polarity, device ratings, and specifications for voltages, currents and power.
- 4. Required safety signs and labels shall be permanently attached by adhesive or other
- 5. Any switches, fuses or circuit breakers that can be energized in either direction shall be labeled as follows:
- Warning:
- Electrical shock hazard do not touch terminals
- Terminals on both the line and load sides may be energized in the open position.
- A marking specifying the photovoltaic power source rated as follows shall be provided at an accessible location at the disconnection means for the power source:
- Operating current (xx) amps Operating voltage (xx) volts
- Maximum system voltage (xx) volts
- Short circuit current (xx) amps

EQUIPMENT

- Provide arc flash hazard warning labels complying with ANSI z535.4 on all equipment. Labels shall be applied on both inside and outside doors or barriers of outdoor equipment
- 2. Contractor shall review all component manuals prior to installation. It is advised that all component switches be placed in the OFF position and fuses removed prior to installation and should remain in OFF position until Owner approves installation and allows for commissioning activities.
- 3. All material and equipment procured by the contractor shall be certified by a nationally-recognized testing laboratory (ie UL) for the intended location and labeled for its application where such listing is applicable.
- All material and equipment shall be rated for outdoor installation and rated for it's
- 5. Submit shop drawings, product data sheets and wiring diagrams for approval for all electrical construction materials, devices, equipment, appliances and systems prior to ordering and installation. Ordering or installing prior to approval places the contractor at risk.
- 6. Contractor is responsible for mounting all equipment per the manufacturer's specifications. If specifications are not apparent, the contractor shall use diligent efforts to mount equipment such that it will be clean, level and in solid order to last the lifetime of the PV system.
- 7. Strut components used for support and anchoring shall be galvanized steel with galvanized or stainless steel hardware.
- 8. Doors providing access to parts normally energized at over 600V shall be padlocked closed. Removable panels providing access to such parts shall required tools for removal or be padlocked closed.
- 9. Medium voltage equipment installed outside of fences where accessible to the public shall comply with NEC requirements for tamper-proof construction.
- 10. Equipment shall be anchored to concrete pads or foundations per manufacturer's instructions using galvanized steel anchor bolts embedded in pad or with 6 inch deep epoxy anchor bolts. Anchor bolt size per manufacturer recommendation.
- 11. All openings into equipment shall be sealed with galvanized steel plate or screen to prevent entry of insects and rodents.
- 12. Verify the following:
 - Factory wiring diagram is accurate
 - Transformer is level
 - MV and LV conduits are separated and under their own compartment
 - Lock or conical nuts
 - Hardware is proper length
 - Core has not shifted in transportation

RACKING INSTALL

1. All racking components shall be installed per the manufacturer's installation manual.

MODULE INSTALL

- Refer to the module manual for details related to rigging, unpacking, handling, planning and installation.
- 2. Never leave a module unsupported or unsecured.

INVERTERS

- Inverters shall be stored in a secure and clean location as per manufacturer recommendations and documentation. Inverters shall be protected from harsh environments, including excessive heat, cold, moisture, dust, snow, etc.
- 2. Inverters shall be transported by means outlined in the manufacturer documentation
- Inverters shall be attached to the racking system. Inverter shall be secured to the foundation using all provided mounting points. Reference manufacturer documentation for location and size of mounting points.
- 4. All disconnect switches shall be in the open position during installation and shall remain in the open position until proper testing, inspection and commissioning has been completed.
- Do not open the inverter cabinets when it is raining or when humidity exceeds 95%.
- All fasteners shall be torqued to manufacturer recommendations.
- 7. It is prohibited to modify the inverter or install equipment not explicitly recommended by the manufacturer. Do not store documents, instructions, plans, or any other foreign material not intended to be part of the system inside inverter cabinets.
- 8. Inverter performance may be affected if installed in direct sunlight, avoid if possible.
- 9. Module strings shall run horizontally whenever possible.
- 10. Inverters should have one mppt per row of modules on table where ever possible. I.e. if 3x18 tables are used, all top row string should be on one mppt, middle strings on a common mppt and likewise for the bottom strings.



GREENWOOD SUSTAINABLE INFRASTRUCTURE

New York. New York 10016

GSI DEVELOPMENT CORPORATION CANADA: 140 Foundry Street, Unit A 134 East 40th Street

Baden, ON N3A 2P7 Phone: 519-804-9163 Toll Free: 1-866-961-8654

DISCLAIMER: All work shall be performed in compliance with local and federal

standards. Contractor responsible for verifying all dimensions.

Drawings not to be reproduced or used without GSI approval.

NOTES:

PRELIMINARY - NOT FOR CONSTRUCTION

LEGEND

REV. #1: PRELIMINARY DESIGN DATE: 13-APR-2023 REV. #2: ISSUED FOR REVIEW DATE: 04-APR-2024 REV. #3: ISSUED FOR REVIEW DATE: 24-SEP-2025 **REV. #4: ISSUED FOR REVIEW** DATE: 13-NOV-2025 REV. #5: DATE: **ENGINEER'S SEAL:**

PROJECT: TRI-COUNTY 5 MW SOLAR PROJECT


PROJECT GSI DEVELOPMENT CORPORATION OWNER:


TITLE: DRAWING NOTES


SCALE: NOT TO SCALE HEATHER DESIGNED KYLE DRAWN


BY: EDGINTON SPITTAL DWG. NO. SHEET NO. **REVISION**


C100 1 of 1

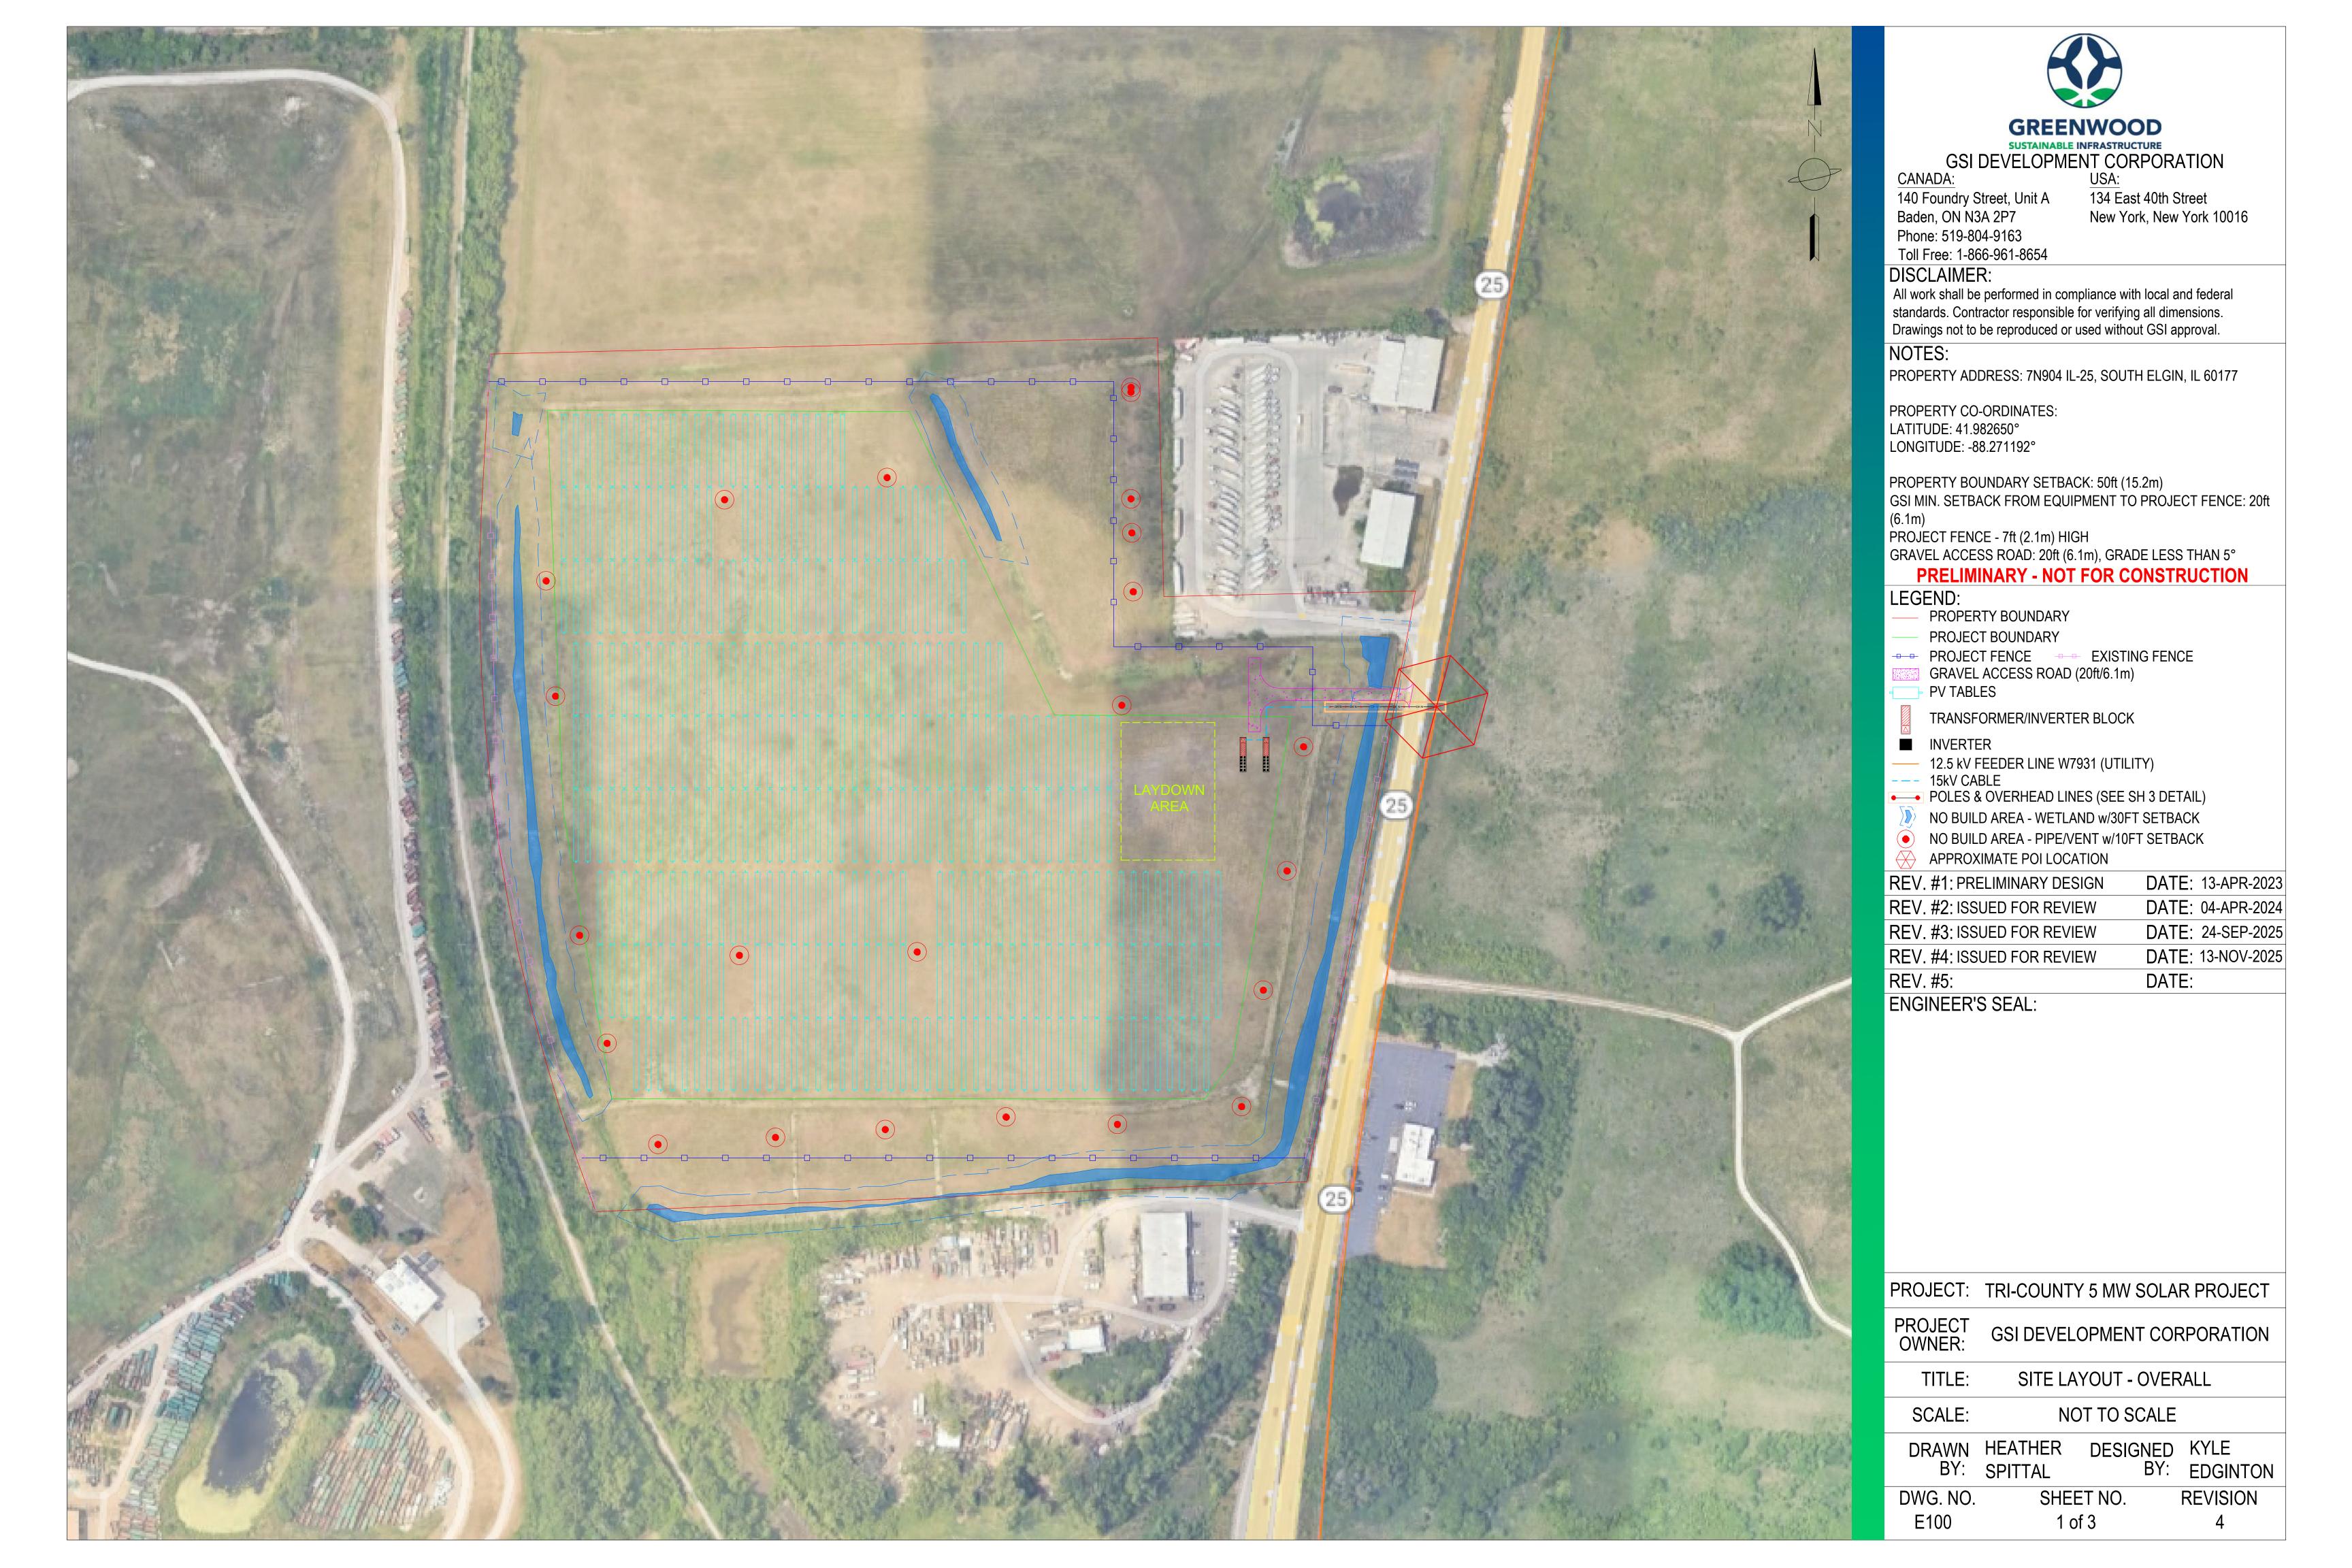

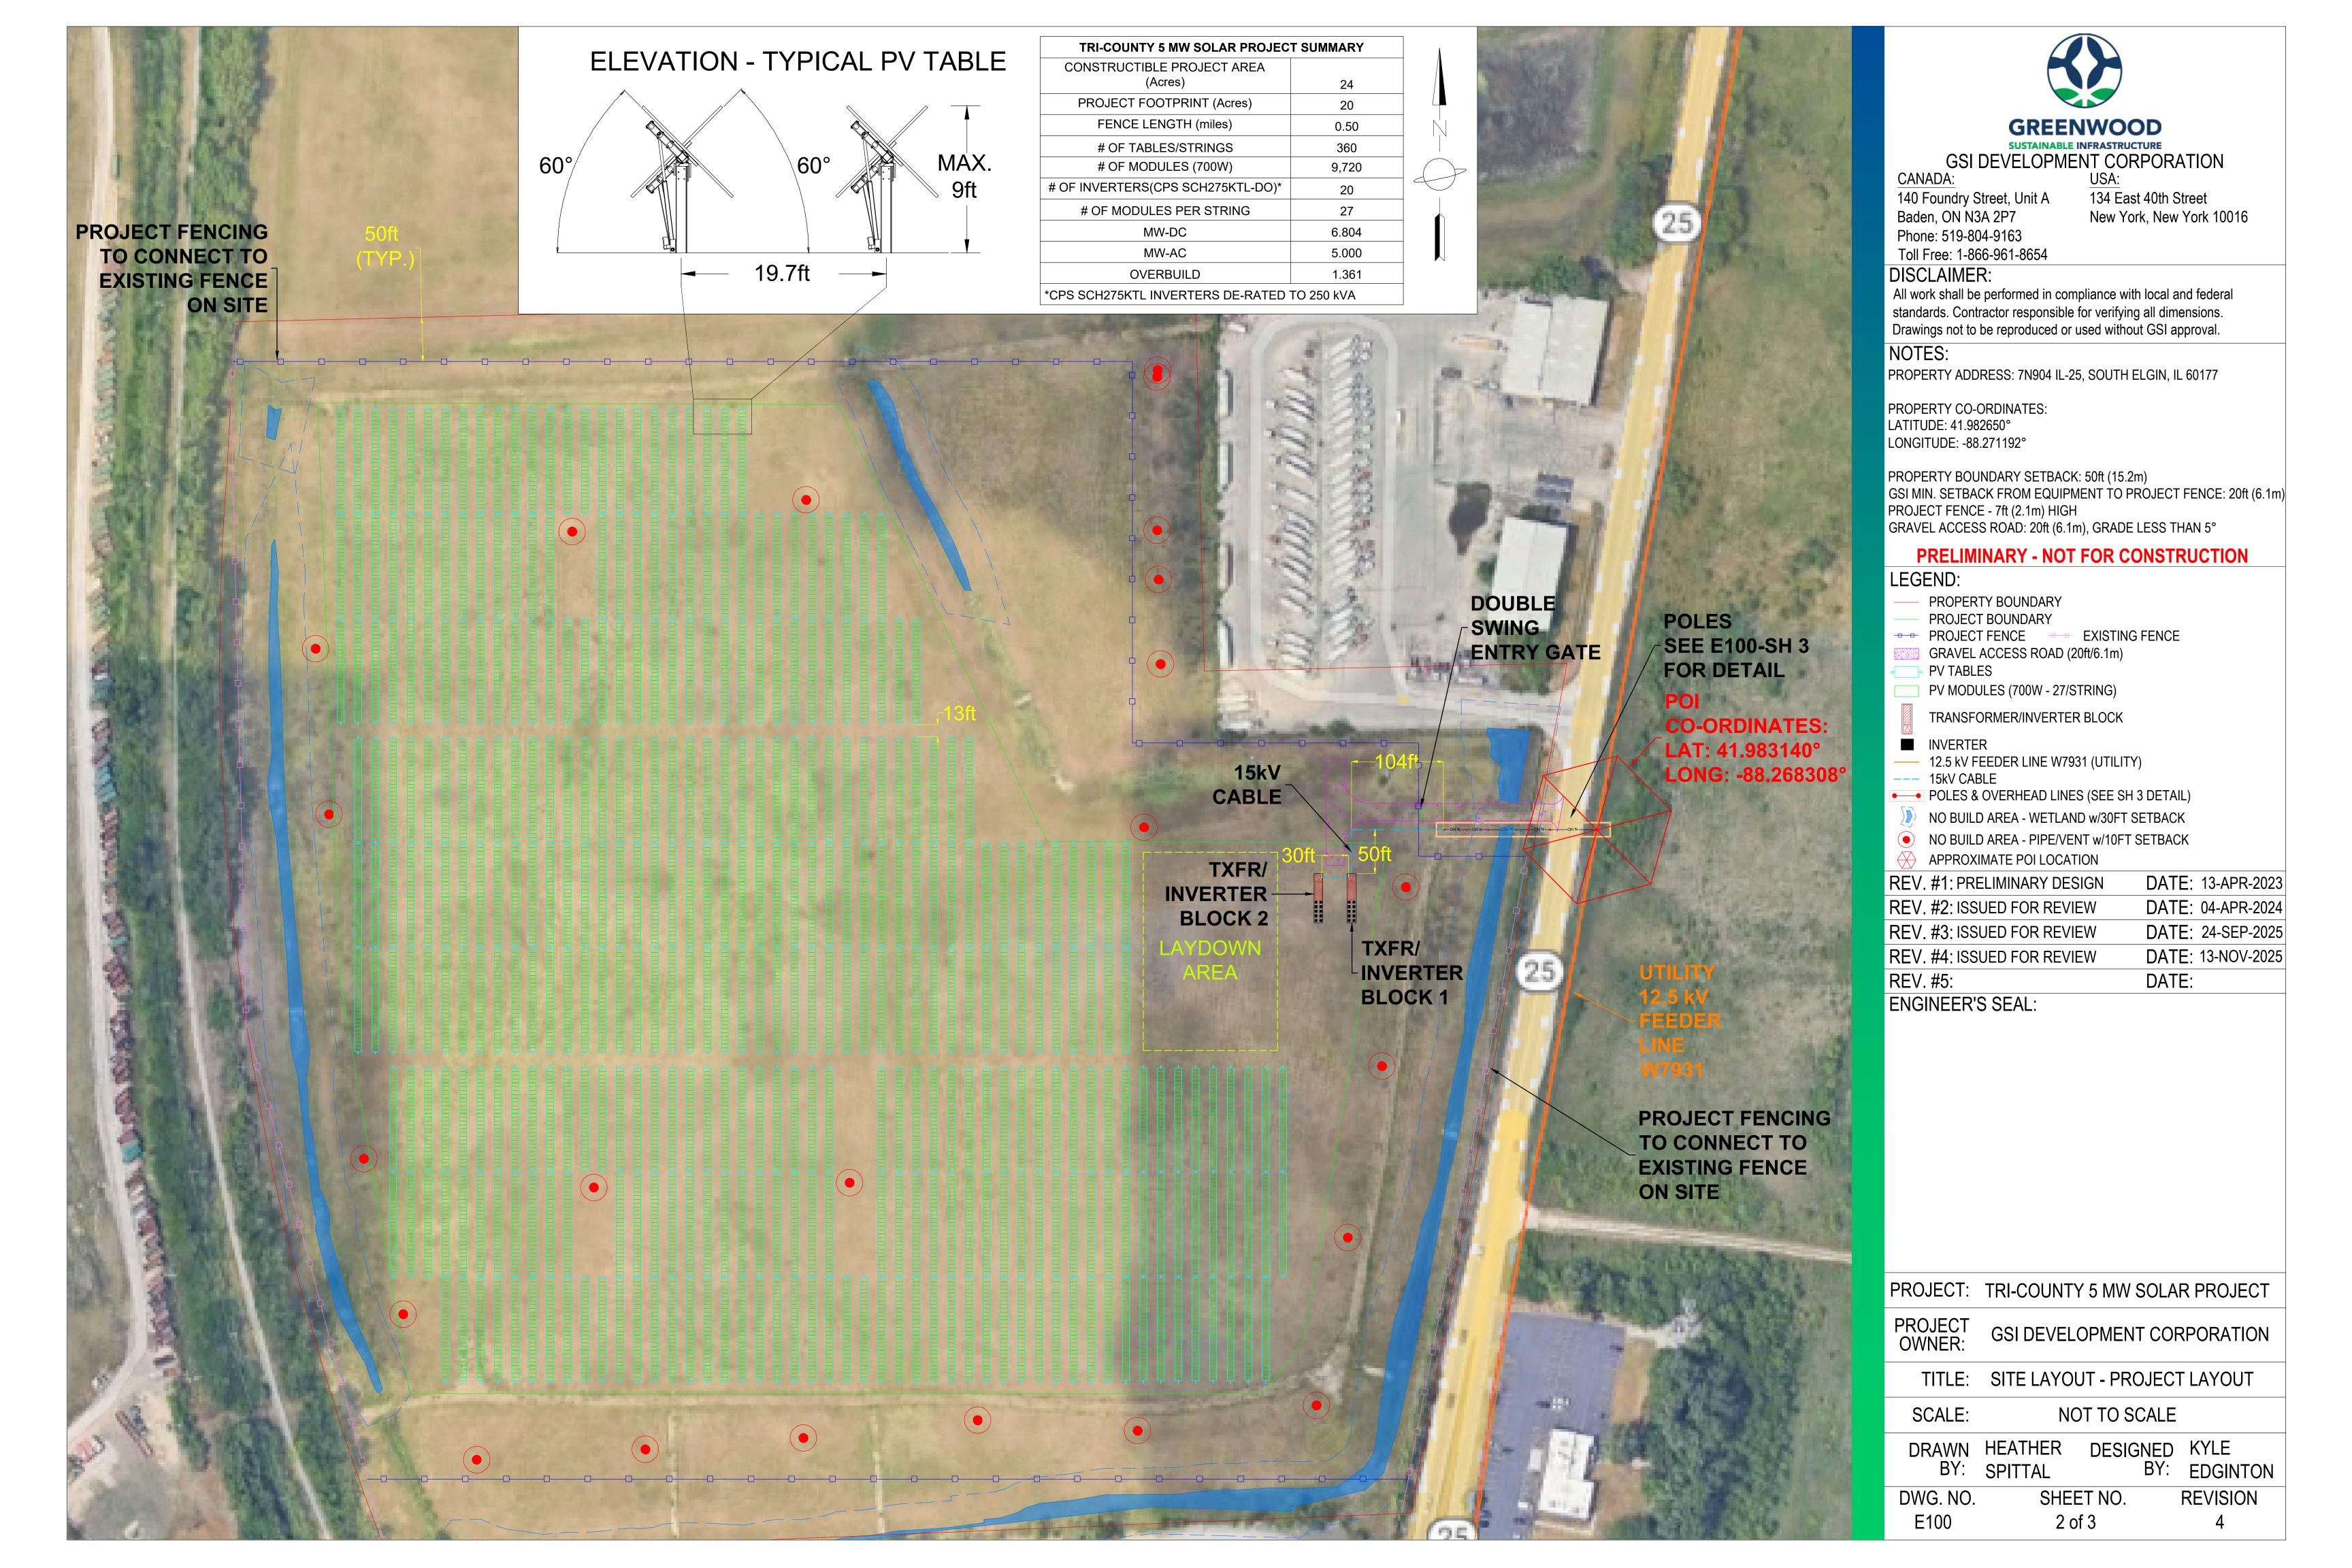

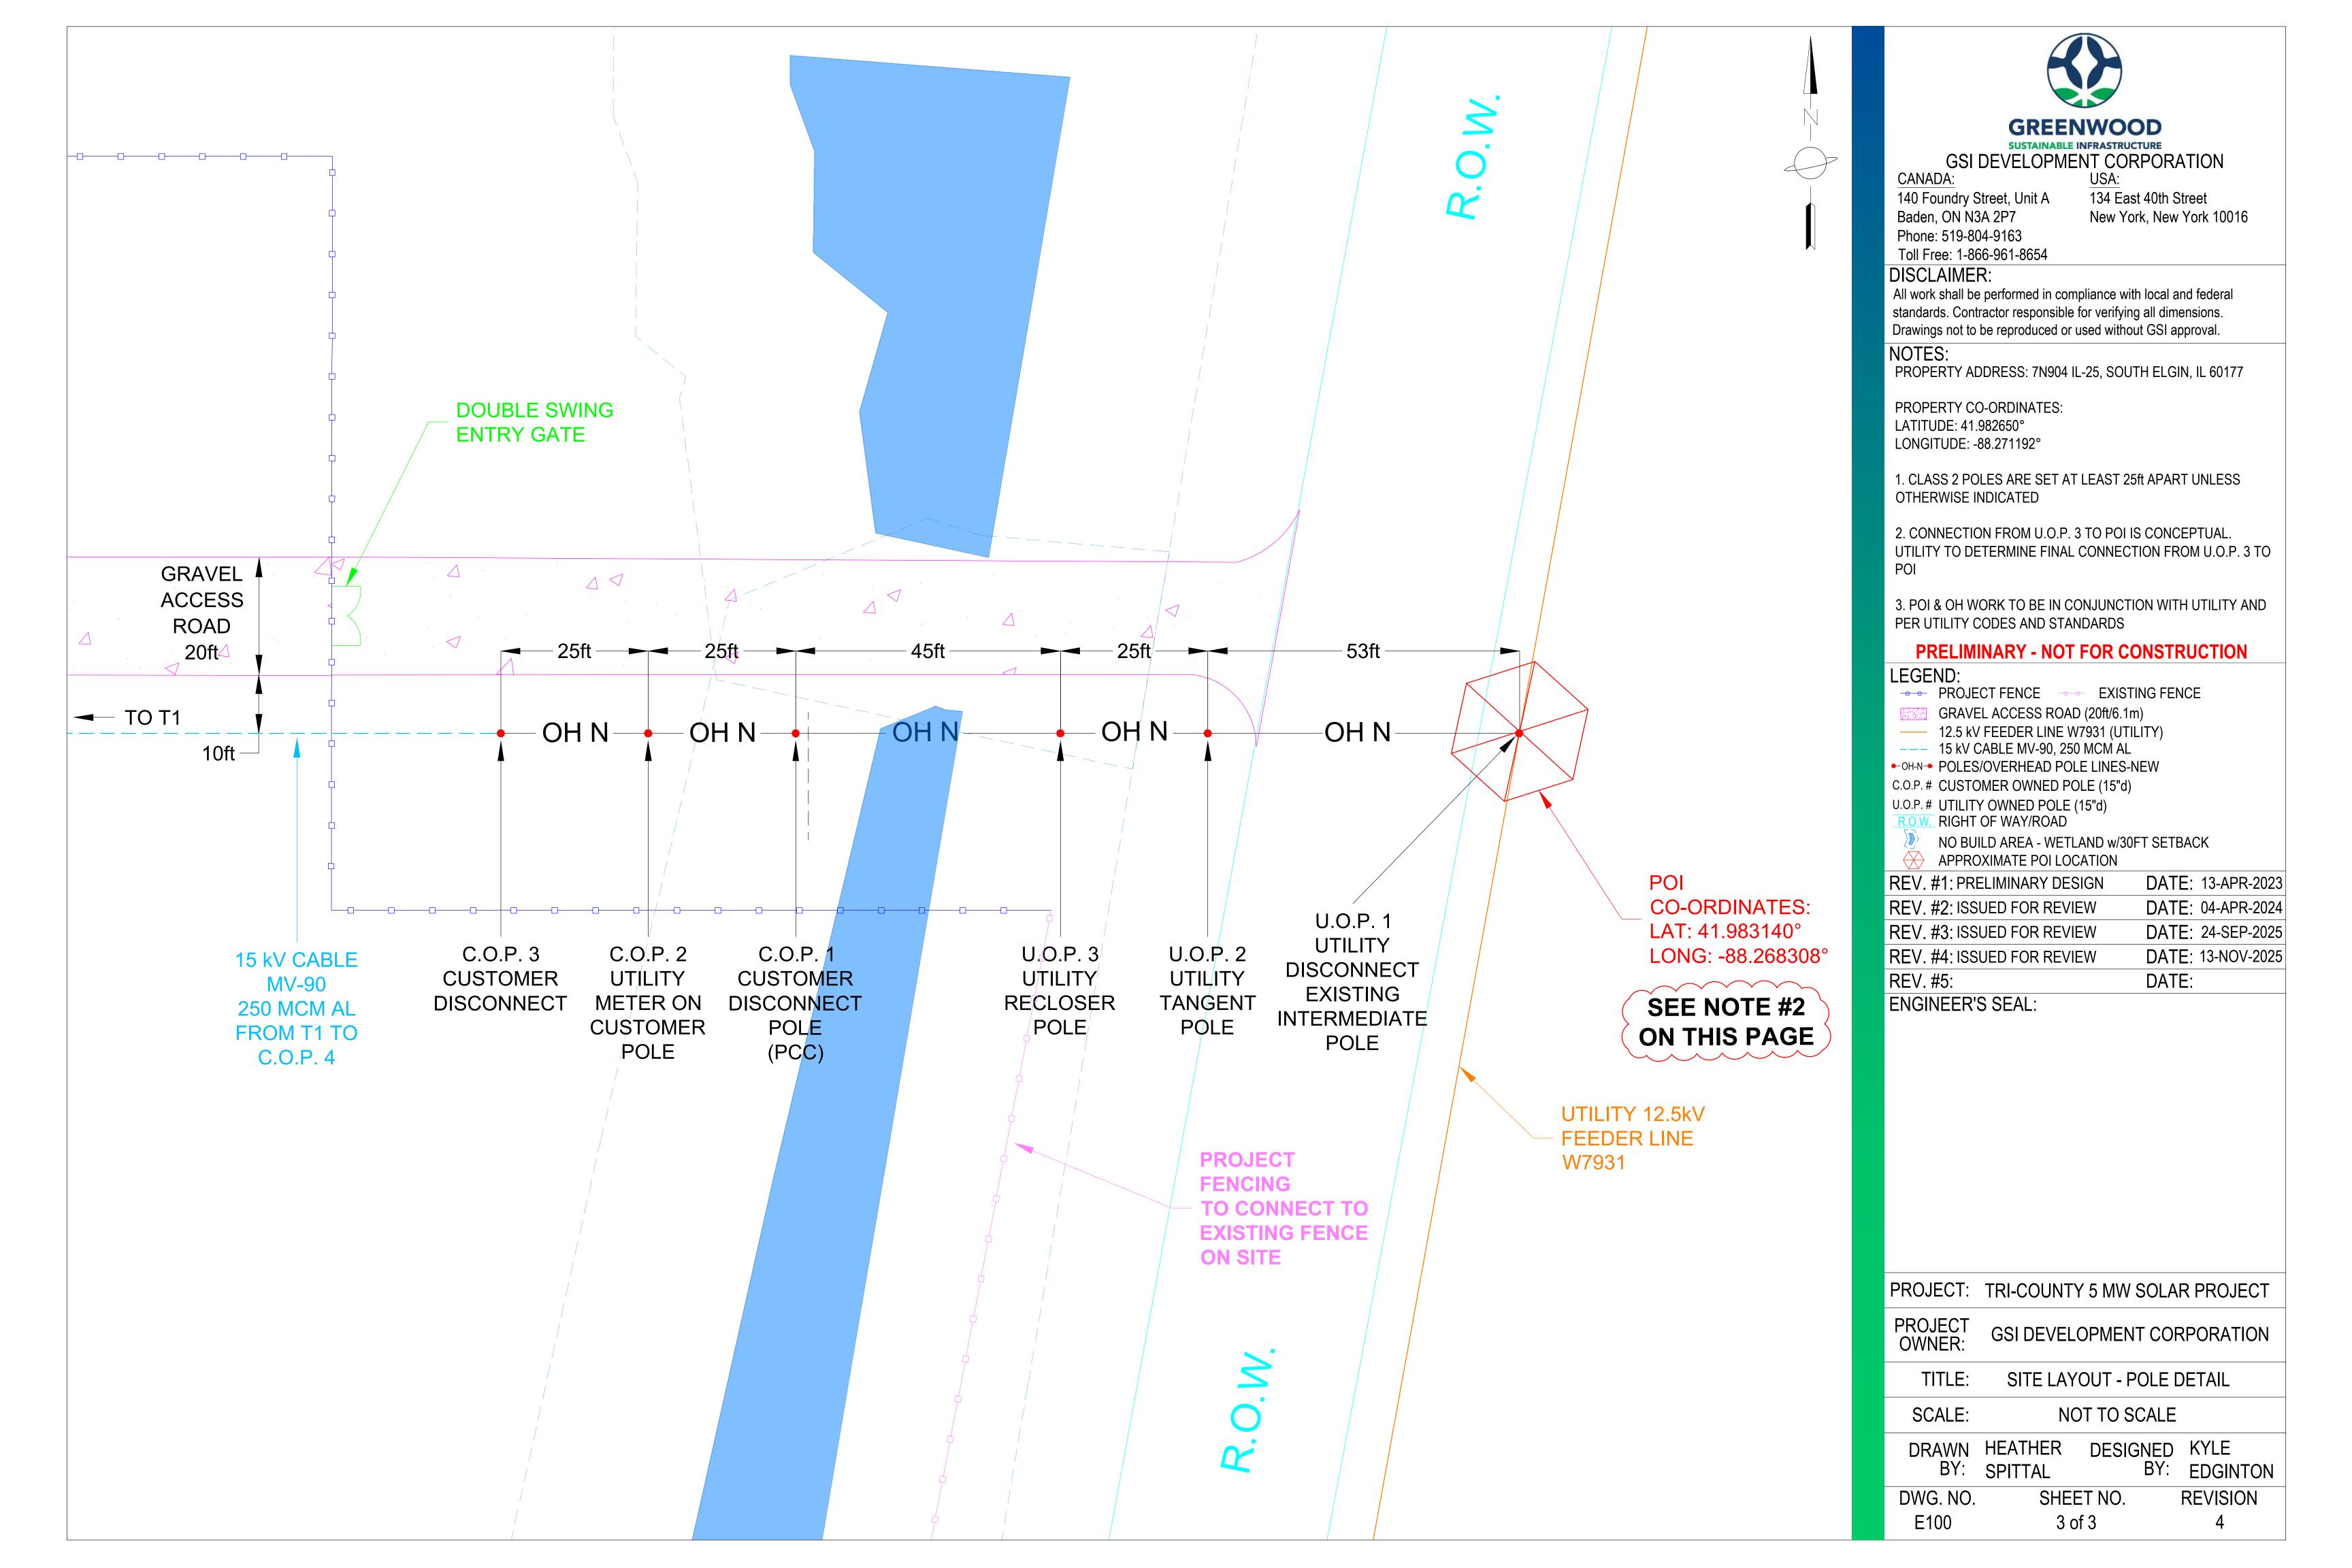

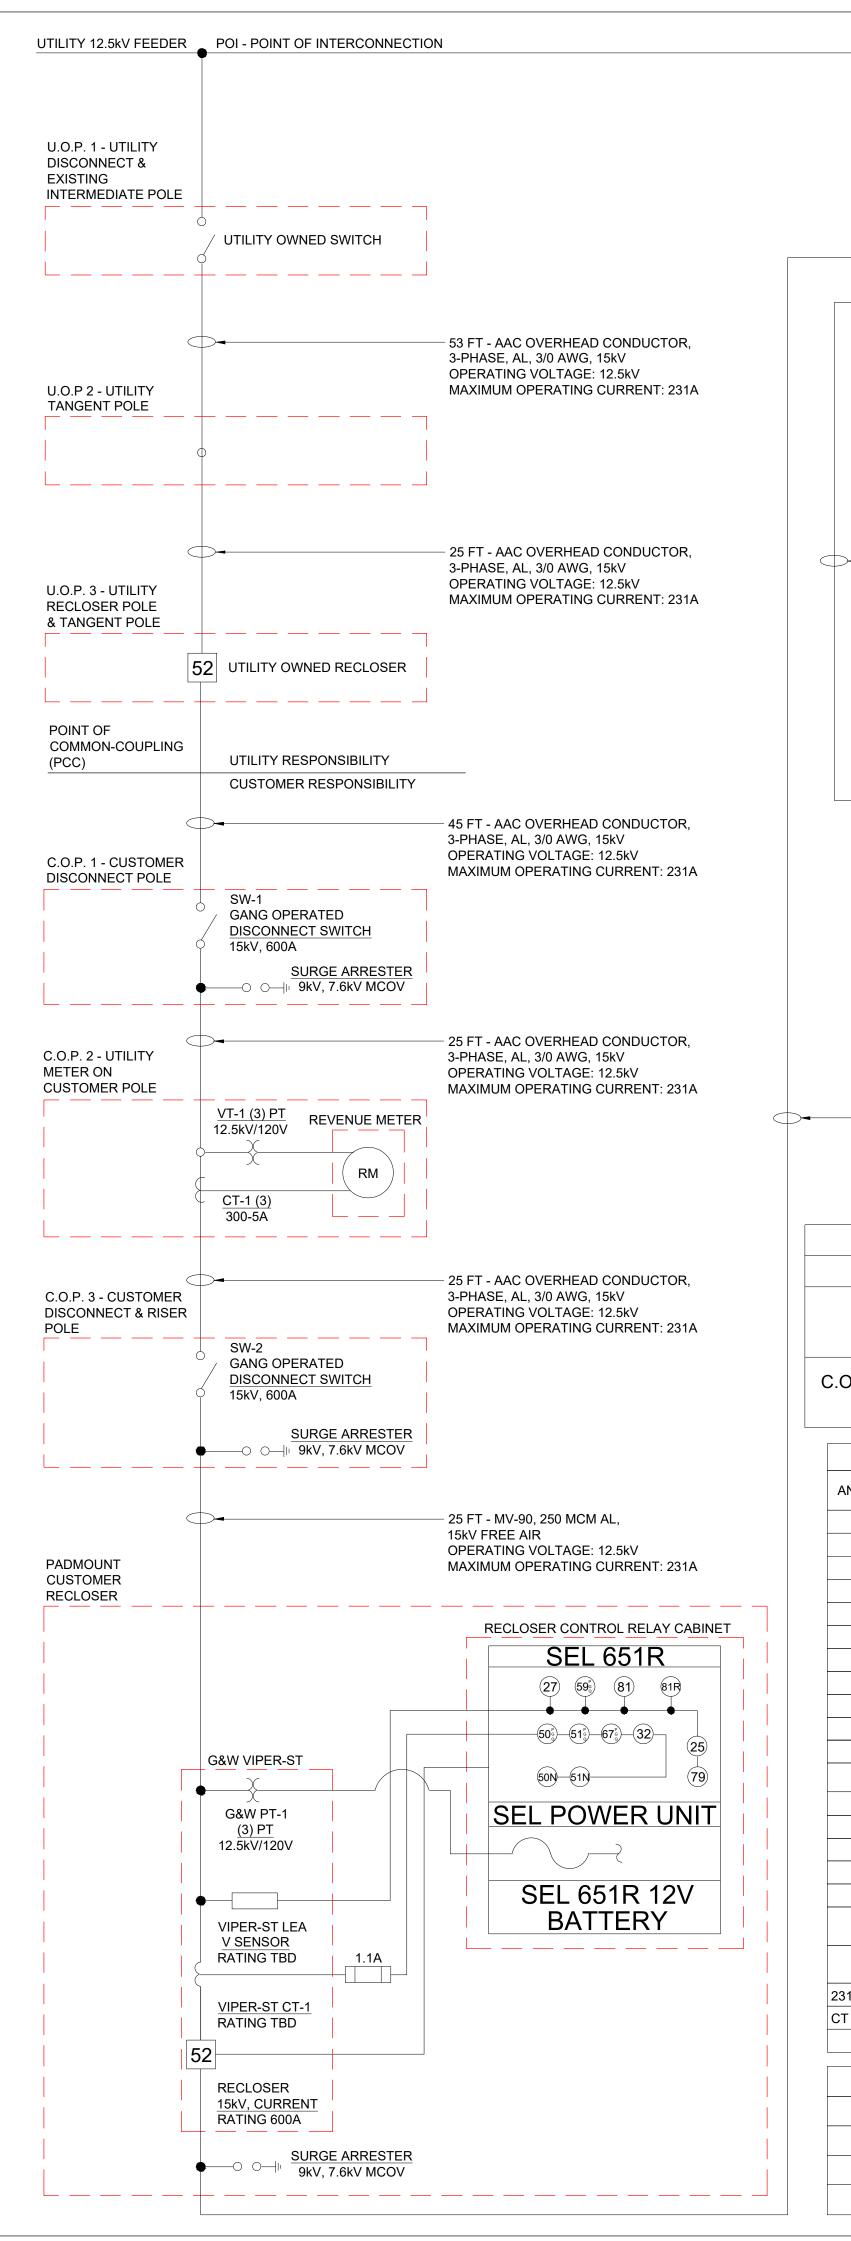

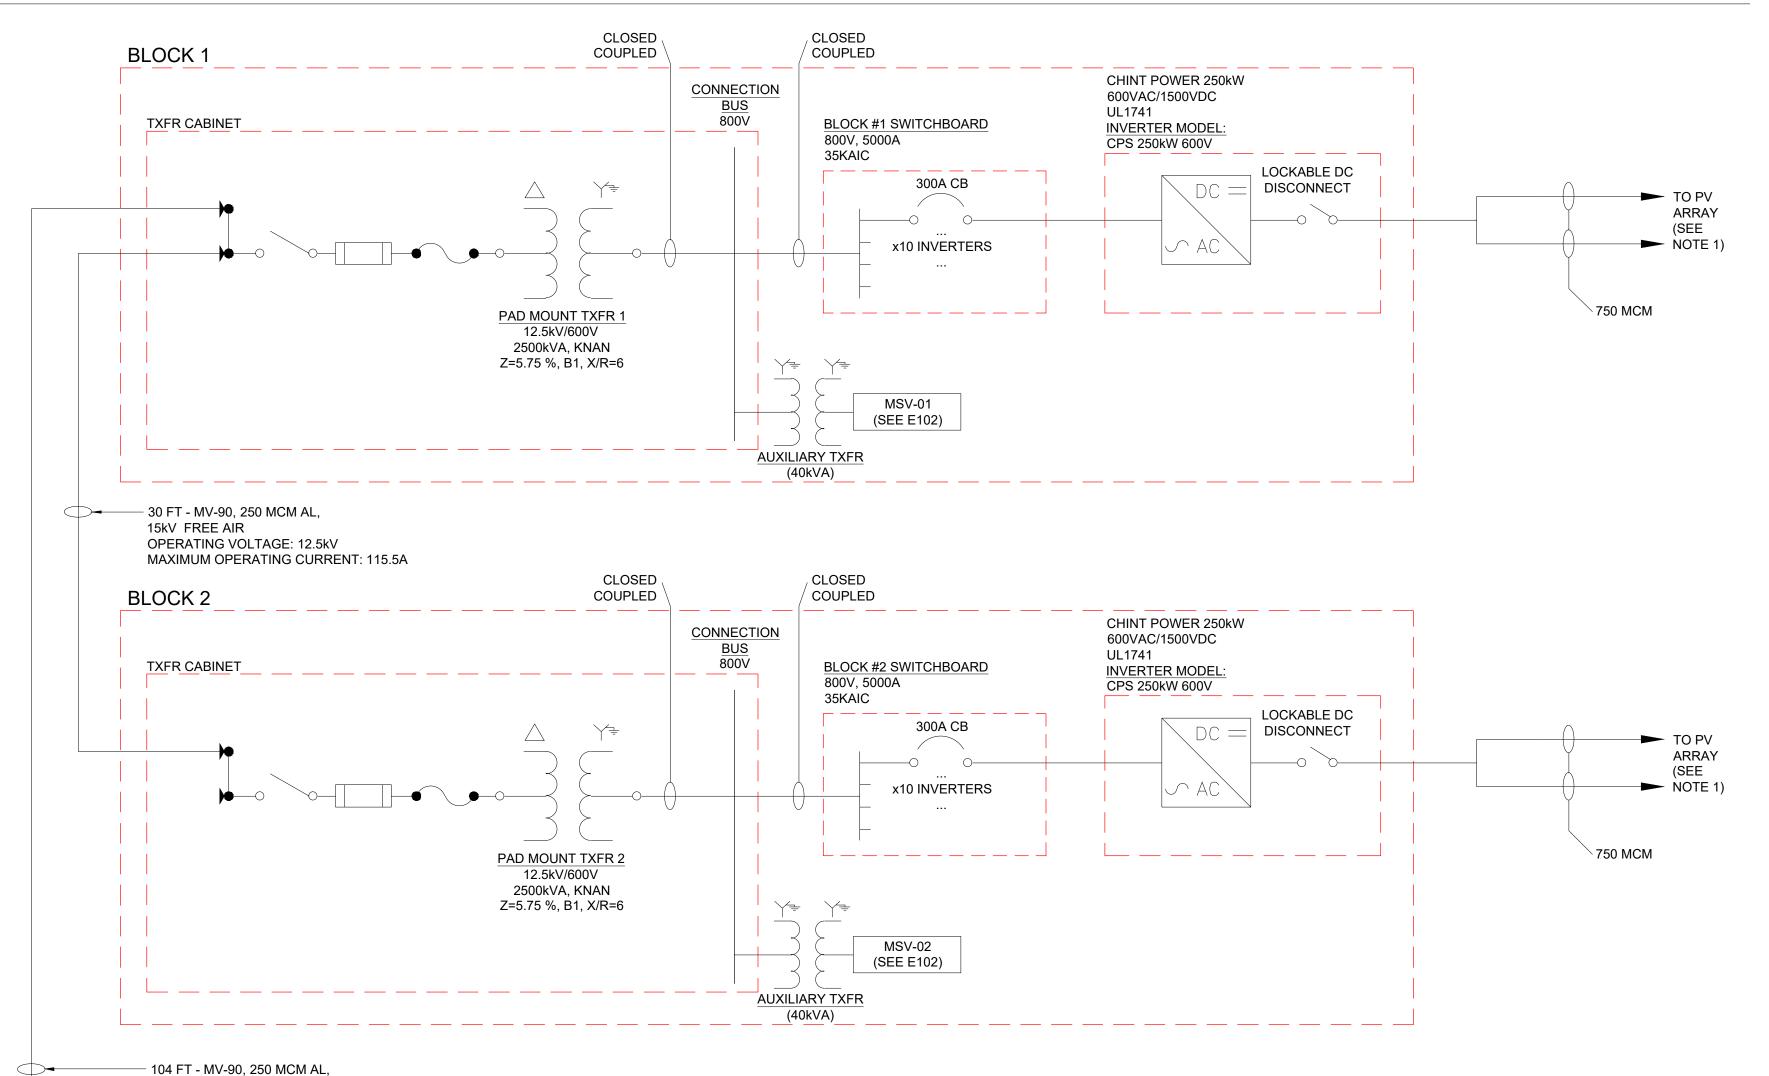

TRI-COUNTY 5 MW SOLAR PROJECT CABLE SCHEDULE									
	TYPE/DESCRIPTION	LENGTH (ft)							
U.O.P. 1 TO C.O.P. 3	AAC OVERHEAD CONDUCTOR, 3-PHASE, 3/0 AWG, AL 15kV, OPERATING VOLTAGE: 12.5kV MAXIMUM OPERATING CURRENT: 231A	173							
C.O.P. 3 TO BLOCK 1 TXFR CABINET	15kV CABLE, UG DIRECT BURIED, MV-90, 250 MCM AL, 133% VOLTAGE RATED, UL LISTED, FULL NEUTRAL	184							

OPERATING VOLTAGE: 12.5kV

MAXIMUM OPERATING CURRENT: 231A

				SEL 651F	R SETTIN	IGS		
ANSI ELEMENT#	PICKUP	REAL	UNITS	LEVEL	DELAY (sec)	TOTAL CLEAR (TIME sec)*	CURVE	DESCRIPTION
27	0.67	3179	V	44%	0.11	0.16		Instantaneous UV
27	0.76	3612	V	50%	0.95	1.00		Fast UV
27	1.32	6285	V	87%	1.95	2.00		Slow UV
59Q	0.18	867	V	12%	1.95	2.00		Negative Seq. OV
59	1.69	8019	V	111%	1.95	2.00		Slow OV
59	1.82	8670	V	120%	0.11	0.16		Fast OV
59G	0.19	939	V	13%	1.95	2.00		Neutral Shift
81U-1	56.50	56.50	Hz	94%	0.11	0.16		Fast UF
81U-2	58.50	58.50	Hz	98%	299.95	300.00		Slow UF
810-1	62.00	62.00	Hz	103%	0.11	0.16		Fast OF
810-2	61.20	61.20	Hz	102%	299.95	300.00		Slow OF
51Q	0.21	42	Α	20%	1.95	2.00	U4	Negarive Seq. TOC
51N	0.32	69.3	Α	30%	1.95	2.00	U4	Timed Neutral OC
50P	16.40	3465	Α	1500%	0.00	0.05		Instant. Phase OC
51P	1.64	346.5	Α	150%	1.95	2.00	U4	Timed Phase OC
79	1.44	219.45	V	95%	299.95	300.00		Min Reclosing Voltage Value
79	1.60	242.55	V	105%	299.95	300.00		Max Reclosing Voltage Value
79	59.50	59.50	Hz	99%	299.95	300.00		Min Reclosing Frequency Value
79	60.50	60.50	Hz	101%	299.95	300.00		Max Reclosing Frequency Value
231A USED FOR 50	/51 ELEMEN	NTS		7200V USE	D FOR 27/5	9 ELEMENTS		1
CT RATIO FACTOR	= 200			LEA RATIO FACTOR = 5000				
				* total clear	time include	es 0.05 sec breake	er opening ti	me

TR	TRI-COUNTY 5 MW SOLAR PROJECT EQUIPMENT SPECIFICATION										
EQUIPMENT	MANUFACTURER	MODEL	SIZE								
INVERTER	CHINT POWER SYSTEMS	CPS SKIDDED MV STATION	2.5/3 MW								
SOLAR MODULE	CANADIAN SOLAR	TOPBiHiKu7 - CS7N	700W								
NOTE:	*CPSSCH275KTL-DO INVERTERS [DE-RATED TO 250 kVA									

TRI-COUNTY 5 MW SOLAR PROJEC	T SUMMARY
CONSTRUCTIBLE PROJECT AREA	
(Acres)	24
PROJECT FOOTPRINT (Acres)	20
FENCE LENGTH (miles)	0.50
# OF TABLES/STRINGS	360
# OF MODULES (700W)	9,720
# OF INVERTERS(CPS SCH275KTL-DO)*	20
# OF MODULES PER STRING	27
MW-DC	6.804
MW-AC	5.000
OVERBUILD	1.361
CPS SCH275KTL INVERTERS DE-RATED	TO 250 kVA

INVERTER IN	NTERNAL	PROTEC	TIVE SET	TINGS: UL17	41-SA COMPLIANT
ANSI ELEMENT #	PICKUP	UNITS*	LEVEL	TOTAL CLEAR (TIME sec)*	DESCRIPTION
27	352.0	V	44%	0.16	Instantaneous UV
27	400.0	V	50%	0.80	Fast UV
27	696.0	V	87%	1.60	Slow UV
59	888.0	V	111%	0.80	Slow OV
59	960.0	V	120%	0.16	Fast OV
81U-1	56.50	Hz	94%	0.16	Fast UF
81U-2	58.50	Hz	98%	1.60	Slow UF
810-1	62.00	Hz	103%	0.16	Fast OF
810-2	61.20	Hz	102%	1.60	Slow OF
79	760.0	V	95%	300.00	Min Reclosing Voltage Value
79	840.0	V	105%	300.00	Max Reclosing Voltage Value
79	59.6	Hz	99%	300.00	Min Reclosing Frequency Value
79	60.5	Hz	101%	300.00	Max Reclosing Frequency Value
	INVERTER	R INTERN	AL OPER	ATION SETT	NGS
PF Set Point	1.00				Power Factor Control
Var Control	OFF				Reactive Power Control
Ramp Rate	10%/1 sec				dkw / dt
Freq Control	OFF				Speed Control

* voltages based off 800V Line to Line



GREENWOOD SUSTAINABLE INFRASTRUCTURE

GSI DEVELOPMENT CORPORATION

CANADA: 140 Foundry Street, Unit A Baden, ON N3A 2P7 Phone: 519-804-9163

Toll Free: 1-866-961-8654

134 East 40th Street New York, New York 10016

DISCLAIMER:

All work shall be performed in compliance with local and federal standards. Contractor responsible for verifying all dimensions. Drawings not to be reproduced or used without GSI approval.

NOTES:

PROPERTY ADDRESS: 7N904 IL-25, SOUTH ELGIN, IL 60177

- 1. EACH INVERTER IS 18 STRINGS VIA BIG LEAD ASSEMBLEY (BLA)
- 2. 1 STRING PER TABLE (27 MODULES PER STRING)
- 3. DRAWING SUBJECT TO CHANGE BASED ON SITE CONDITIONS AND UTILITY REQUIREMENTS
- 4. EQUIPMENT ON UTILITY POLES WILL BE SUPPLIED & INSTALLED BY THE CUSTOMER (GSI), EQUIPMENT ON CUSTOMER POLES IS CUSTOMER OWNED.
- 5. THE GROUND GRID WILL BE CONSTRUCTED 4/0 BARE CONDUCTOR WITH A MAXIMUM RESISTANCE TO GROUND OF 5 ohms.
- THREE PHASE GANG OPERATED SWITCH TO BE MINIMUM OF 600A, 12.5kV, 20kAIC LOCKABLE IN THE OPEN POSITION

PRELIMINARY - NOT FOR CONSTRUCTION

REV. #1: PRELIMINARY DESIGN	DATE: 13-APR-2023
REV. #2: ISSUED FOR REVIEW	DATE: 04-APR-2024
REV. #3: ISSUED FOR REVIEW	DATE: 24-SEP-2025
REV. #4: ISSUED FOR REVIEW	DATE: 13-NOV-2025
REV. #5:	DATE:
ENGINEER'S SEAL:	


PROJECT: TRI-COUNTY 5 MW SOLAR PROJECT
PROJECT GSI DEVELOPMENT CORPORATION

TITLE: AC SLD - 1

SCALE: NOT TO SCALE

DRAWN HEATHER DESIGNED KYLE
BY: SPITTAL BY: EDGINTON

DWG. NO. SHEET NO. REVISION E101 1 of 1 4

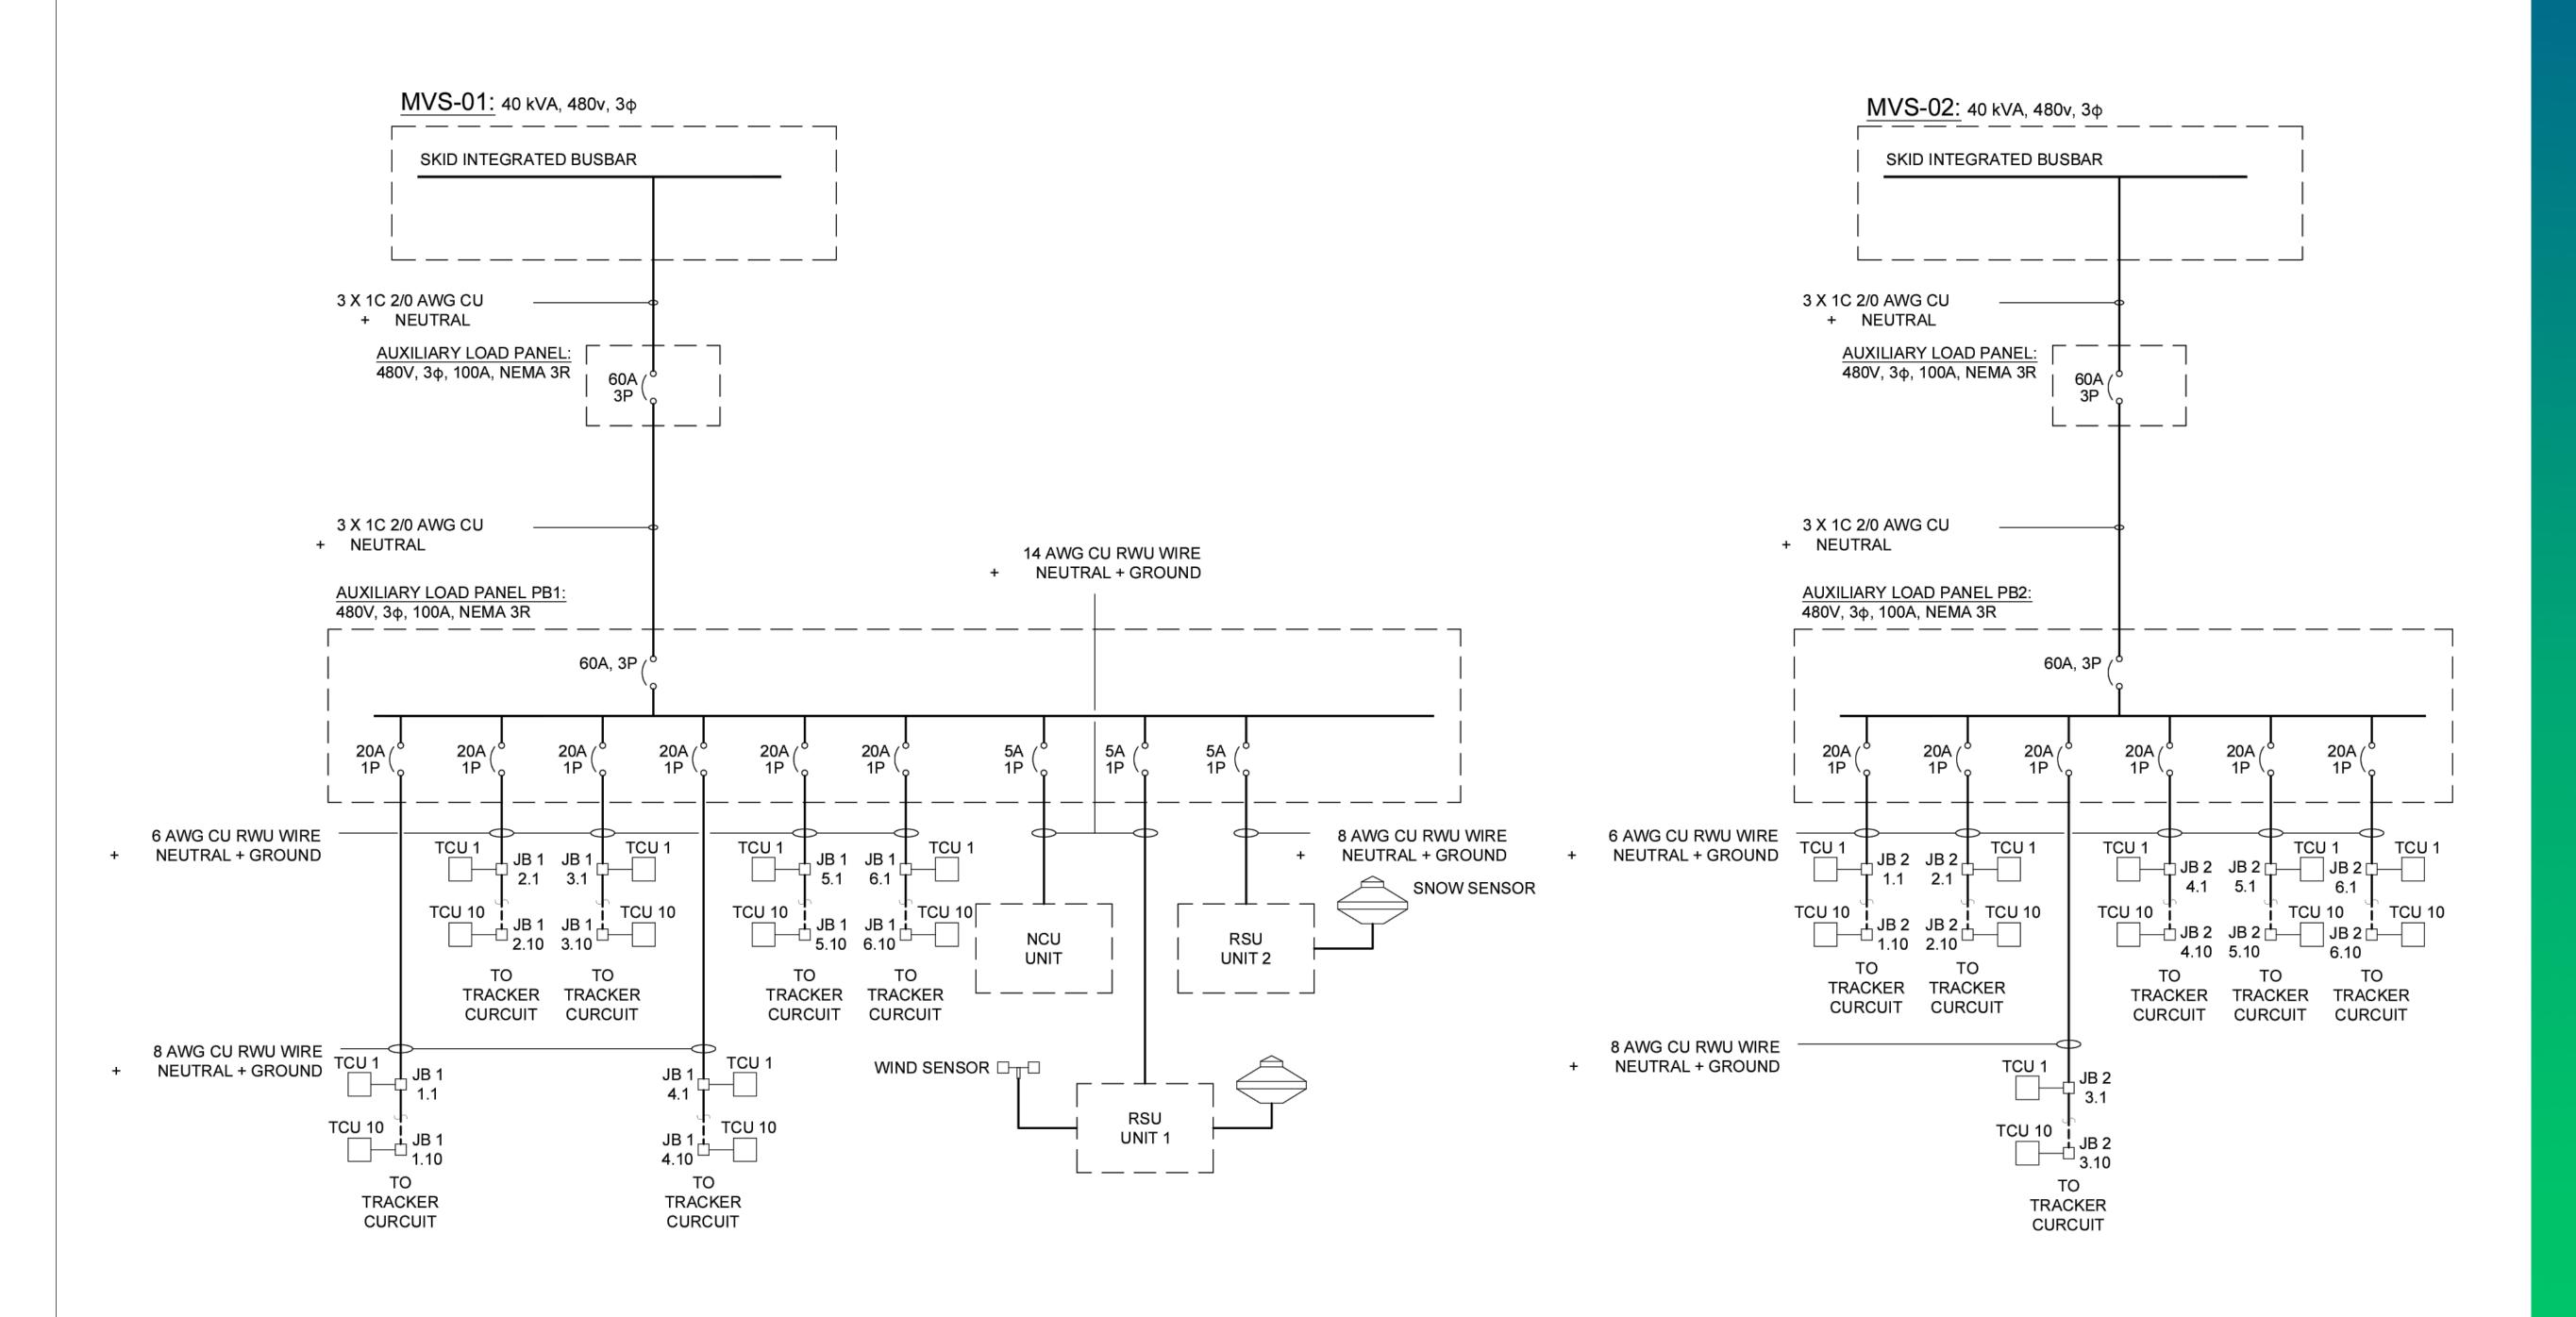



GREENWOOD SUSTAINABLE INFRASTRUCTURE

GSI DEVELOPMENT CORPORATION CANADA: 140 Foundry Street, Unit A Baden, ON N3A 2P7

134 East 40th Street New York, New York 10016

DISCLAIMER:

Phone: 519-804-9163

Toll Free: 1-866-961-8654

All work shall be performed in compliance with local and federal standards. Contractor responsible for verifying all dimensions. Drawings not to be reproduced or used without GSI approval. NOTES:

PRELIMINARY - NOT FOR CONSTRUCTION

REV. #1: PRELIMINARY DESIGN	DATE: 13-APR-2023
REV. #2: ISSUED FOR REVIEW	DATE: 04-APR-2024
REV. #3: ISSUED FOR REVIEW	DATE: 24-SEP-2025
REV. #4: ISSUED FOR REVIEW	DATE: 13-NOV-2025
REV. #5:	DATE:
ENGINEER'S SEAL:	

PROJECT: TRI-COUNTY 5 MW SOLAR PROJECT PROJECT GSI DEVELOPMENT CORPORATION OWNER: **AUXILIARY STATION SLD** SCALE: NOT TO SCALE DRAWN HEATHER DESIGNED KYLE BY: EDGINTON SPITTAL SHEET NO. DWG. NO. **REVISION**

1 of 1

Inverter Cable Schedule													
From Inverter	То	Inverter Part #	Operating Voltage (V)	Operating Current (A)	# of PV Strings per inverter	Total Run Length (m)	Bus Bar and Type	Conductor Ampacity (after derating) (A)	Isc (A)	Fuse/Breaker Size (A)	Voltage Drop (V)	Conduit Size and Type Per Parallel Set	EGC Size Per Paralle Set
INV 1	Switchboard #1	CPS 250kW-600	600	240.56	18	N/A	Close Coupled, AL	#N/A	248.125	250	#N/A	#N/A	#N/A
INV 2	Switchboard #1	CPS 250kW-600	600	240.56	18	N/A	Close Coupled, AL	#N/A	248.125	250	#N/A	#N/A	#N/A
INV 3	Switchboard #1	CPS 250kW-600	600	240.56	18	N/A	Close Coupled, AL	#N/A	248.125	250	#N/A	#N/A	#N/A
INV 4	Switchboard #1	CPS 250kW-600	600	240.56	18	N/A	Close Coupled, AL	#N/A	248.125	250	#N/A	#N/A	#N/A
INV 5	Switchboard #1	CPS 250kW-600	600	240.56	18	N/A	Close Coupled, AL	#N/A	248.125	250	#N/A	#N/A	#N/A
INV 6	Switchboard #1	CPS 250kW-600	600	240.56	18	N/A	Close Coupled, AL	#N/A	248.125	250	#N/A	#N/A	#N/A
INV 7	Switchboard #1	CPS 250kW-600	600	240.56	18	N/A	Close Coupled, AL	#N/A	248.125	250	#N/A	#N/A	#N/A
INV 8	Switchboard #1	CPS 250kW-600	600	240.56	18	N/A	Close Coupled, AL	#N/A	248.125	250	#N/A	#N/A	#N/A
INV 9	Switchboard #1	CPS 250kW-600	600	240.56	18	N/A	Close Coupled, AL	#N/A	248.125	250	#N/A	#N/A	#N/A
INV 10	Switchboard #1	CPS 250kW-600	600	240.56	18	N/A	Close Coupled, AL	#N/A	248.125	250	#N/A	#N/A	#N/A
INV 11	Switchboard #2	CPS 250kW-600	600	240.56	18	N/A	Close Coupled, AL	#N/A	248.125	250	#N/A	#N/A	#N/A
INV 12	Switchboard #2	CPS 250kW-600	600	240.56	18	N/A	Close Coupled, AL	#N/A	248.125	250	#N/A	#N/A	#N/A
INV 13	Switchboard #2	CPS 250kW-600	600	240.56	18	N/A	Close Coupled, AL	#N/A	248.125	250	#N/A	#N/A	#N/A
INV 14	Switchboard #2	CPS 250kW-600	600	240.56	18	N/A	Close Coupled, AL	#N/A	248.125	250	#N/A	#N/A	#N/A
INV 15	Switchboard #2	CPS 250kW-600	600	240.56	18	N/A	Close Coupled, AL	#N/A	248.125	250	#N/A	#N/A	#N/A
INV 16	Switchboard #2	CPS 250kW-600	600	240.56	18	N/A	Close Coupled, AL	#N/A	248.125	250	#N/A	#N/A	#N/A
INV 17	Switchboard #2	CPS 250kW-600	600	240.56	18	N/A	Close Coupled, AL	#N/A	248.125	250	#N/A	#N/A	#N/A
INV 18	Switchboard #2	CPS 250kW-600	600	240.56	18	N/A	Close Coupled, AL	#N/A	248.125	250	#N/A	#N/A	#N/A
INV 19	Switchboard #2	CPS 250kW-600	600	240.56	18	N/A	Close Coupled, AL	#N/A	248.125	250	#N/A	#N/A	#N/A
INV 20	Switchboard #2	CPS 250kW-600	600	240.56	18	N/A	Close Coupled, AL	#N/A	248.125	250	#N/A	#N/A	#N/A

	Low Voltage Cable Schedule											
From	To Operating Voltage (V) Operating Current (A) Total Run Length (m)			Bus Bar and Type	Raceway Type	Conductor Ampacity (after derating) (A)	Isc (A)	Fuse Size (A)	Voltage Drop (V)	Conduit Size and Type (Per Parallel Set)		
Switchboard #1	Transformer #1	600	2405.6	N/A	Close Coupled, AL	Cable Tray	#N/A	2481.25	2500	#N/A	#N/A	
Switchboard #2	Transformer #2	600	2405.6	N/A	Close Coupled, AL	Cable Tray	#N/A	2481.25	2500	#N/A	#N/A	

	Medium Voltage Cable Schedule											
From	То	Operating Voltage (V)	Operating Current (A)	perating Current (A) Total Run Length (m) Wire Gauge and Type Conductor Ampacity (after derating) (A) Isc (A)				Fuse Size (A)	Voltage Drop (V)	Conduit Size and Type (Per Parallel Set)	EGC Size (Per Parallel Set)	
Transformer #2	Transformer #1	12500	115.4688	30	250 MCM MV-90 Aluminum	305	119.1	160	0.00%	1/2 " Schedule 40 PVC conduit	1/3 Concentric Neutral Copper	
Transformer #1	Recloser #1	12500	230.9376	50	250 MCM MV-90 Aluminum	305	214.38	300	0.00%	1/2 " Schedule 40 PVC conduit	1/3 Concentric Neutral Copper	

	Medium Voltage Cable Schedule										
From	То	Operating Voltage (V)	Operating Current (A)	Total Run Length (m)	Wire Gauge and Type	Conductor Ampacity (after derating) (A)	Isc (A)	Fuse Size (A)	Voltage Drop (V)	Conduit Size and Type (Per Parallel Set)	EGC Size (Per Parallel Set)
Recloser #1	Load Break Switch #1	12499.55539	230.9376	25	3/0 AWG AAC Aluminum	297	214.38	300	0.00%	#N/A	#3 AWG Copper
Load Break Switch #1	Primary Metering Cabinet #1	12499.22467	230.9376	25	3/0 AWG AAC Aluminum	297	214.38	300	0.00%	#N/A	#3 AWG Copper
Primary Metering Cabinet #1	Load Break Switch #2	12498.89394	230.9376	25	3/0 AWG AAC Aluminum	297	214.38	300	0.00%	#N/A	#3 AWG Copper
Load Break Switch #2	Recloser #2	12498.56321	230.9376	25	3/0 AWG AAC Aluminum	297	214.38	300	0.00%	#N/A	#3 AWG Copper
Recloser #2	Load Break Switch #3	12498.23247	230.9376	30	3/0 AWG AAC Aluminum	297	214.38	300	0.00%	#N/A	#3 AWG Copper



CANADA: 140 Foundry Street, Unit A Baden, ON N3A 2P7 Phone: 519-804-9163 Toll Free: 1-866-961-8654

134 East 40th Street New York, New York 10016

DISCLAIMER:

All work shall be performed in compliance with local and federal standards. Contractor responsible for verifying all dimensions. Drawings not to be reproduced or used without GSI approval.

NOTES:

PROPERTY ADDRESS: 7N904 IL-25, SOUTH ELGIN, IL 60177

- 1. CONTRACTOR TO VERIFY ALL CABLE LENGTHS ARE ACCURATE AND NOTIFY GSI OF ANY INCONSISTENCIES.
- 2. LOW VOLTAGE CABLES SIZED PER AMPACITY CHARTS PRESENTED IN NEC TABLE 310.15(B). APPROPRIATE DERATE FACTORS APPLIED USING TABLES 310.15(B)(3)(a) FOR MULTIPLE PARALLEL SETS OF CONDUCTORS IN RACEWAYS AND TABLE 310.15(B)(2)(b) FOR AMBIENT TEMPERATURE.
- 3. MEDIUM VOLTAGE CABLES SIZED PER AMPACITY CHARTS PRESENTED IN NEC TABLE 310.60(C). APPROPRIATE DERATE FACTORS APPLIED USING TABLE 310.60(C)(4) AND ITS ASSOCIATED FORMULA FOR AMBIENT TEMPERATURE.

PRELIMINARY - NOT FOR CONSTRUCTION

REV. #1: PRELIMINARY DESIGN	DATE: 13-APR-2023
REV. #2: ISSUED FOR REVIEW	DATE: 04-APR-2024
REV. #3: ISSUED FOR REVIEW	DATE: 24-SEP-2025
REV. #4: ISSUED FOR REVIEW	DATE: 13-NOV-2025
REV. #5:	DATE:
ENGINEER'S SEAL:	

PROJECT: TRI-COUNTY 5 MW SOLAR PROJECT


PROJECT GSI DEVELOPMENT CORPORATION

TITLE: AC CABLE SCHEDULE

SCALE: NOT TO SCALE

DRAWN HEATHER DESIGNED KYLE
BY: SPITTAL BY: EDGINTON

DWG. NO. SHEET NO. REVISION
E104 1 of 1 4

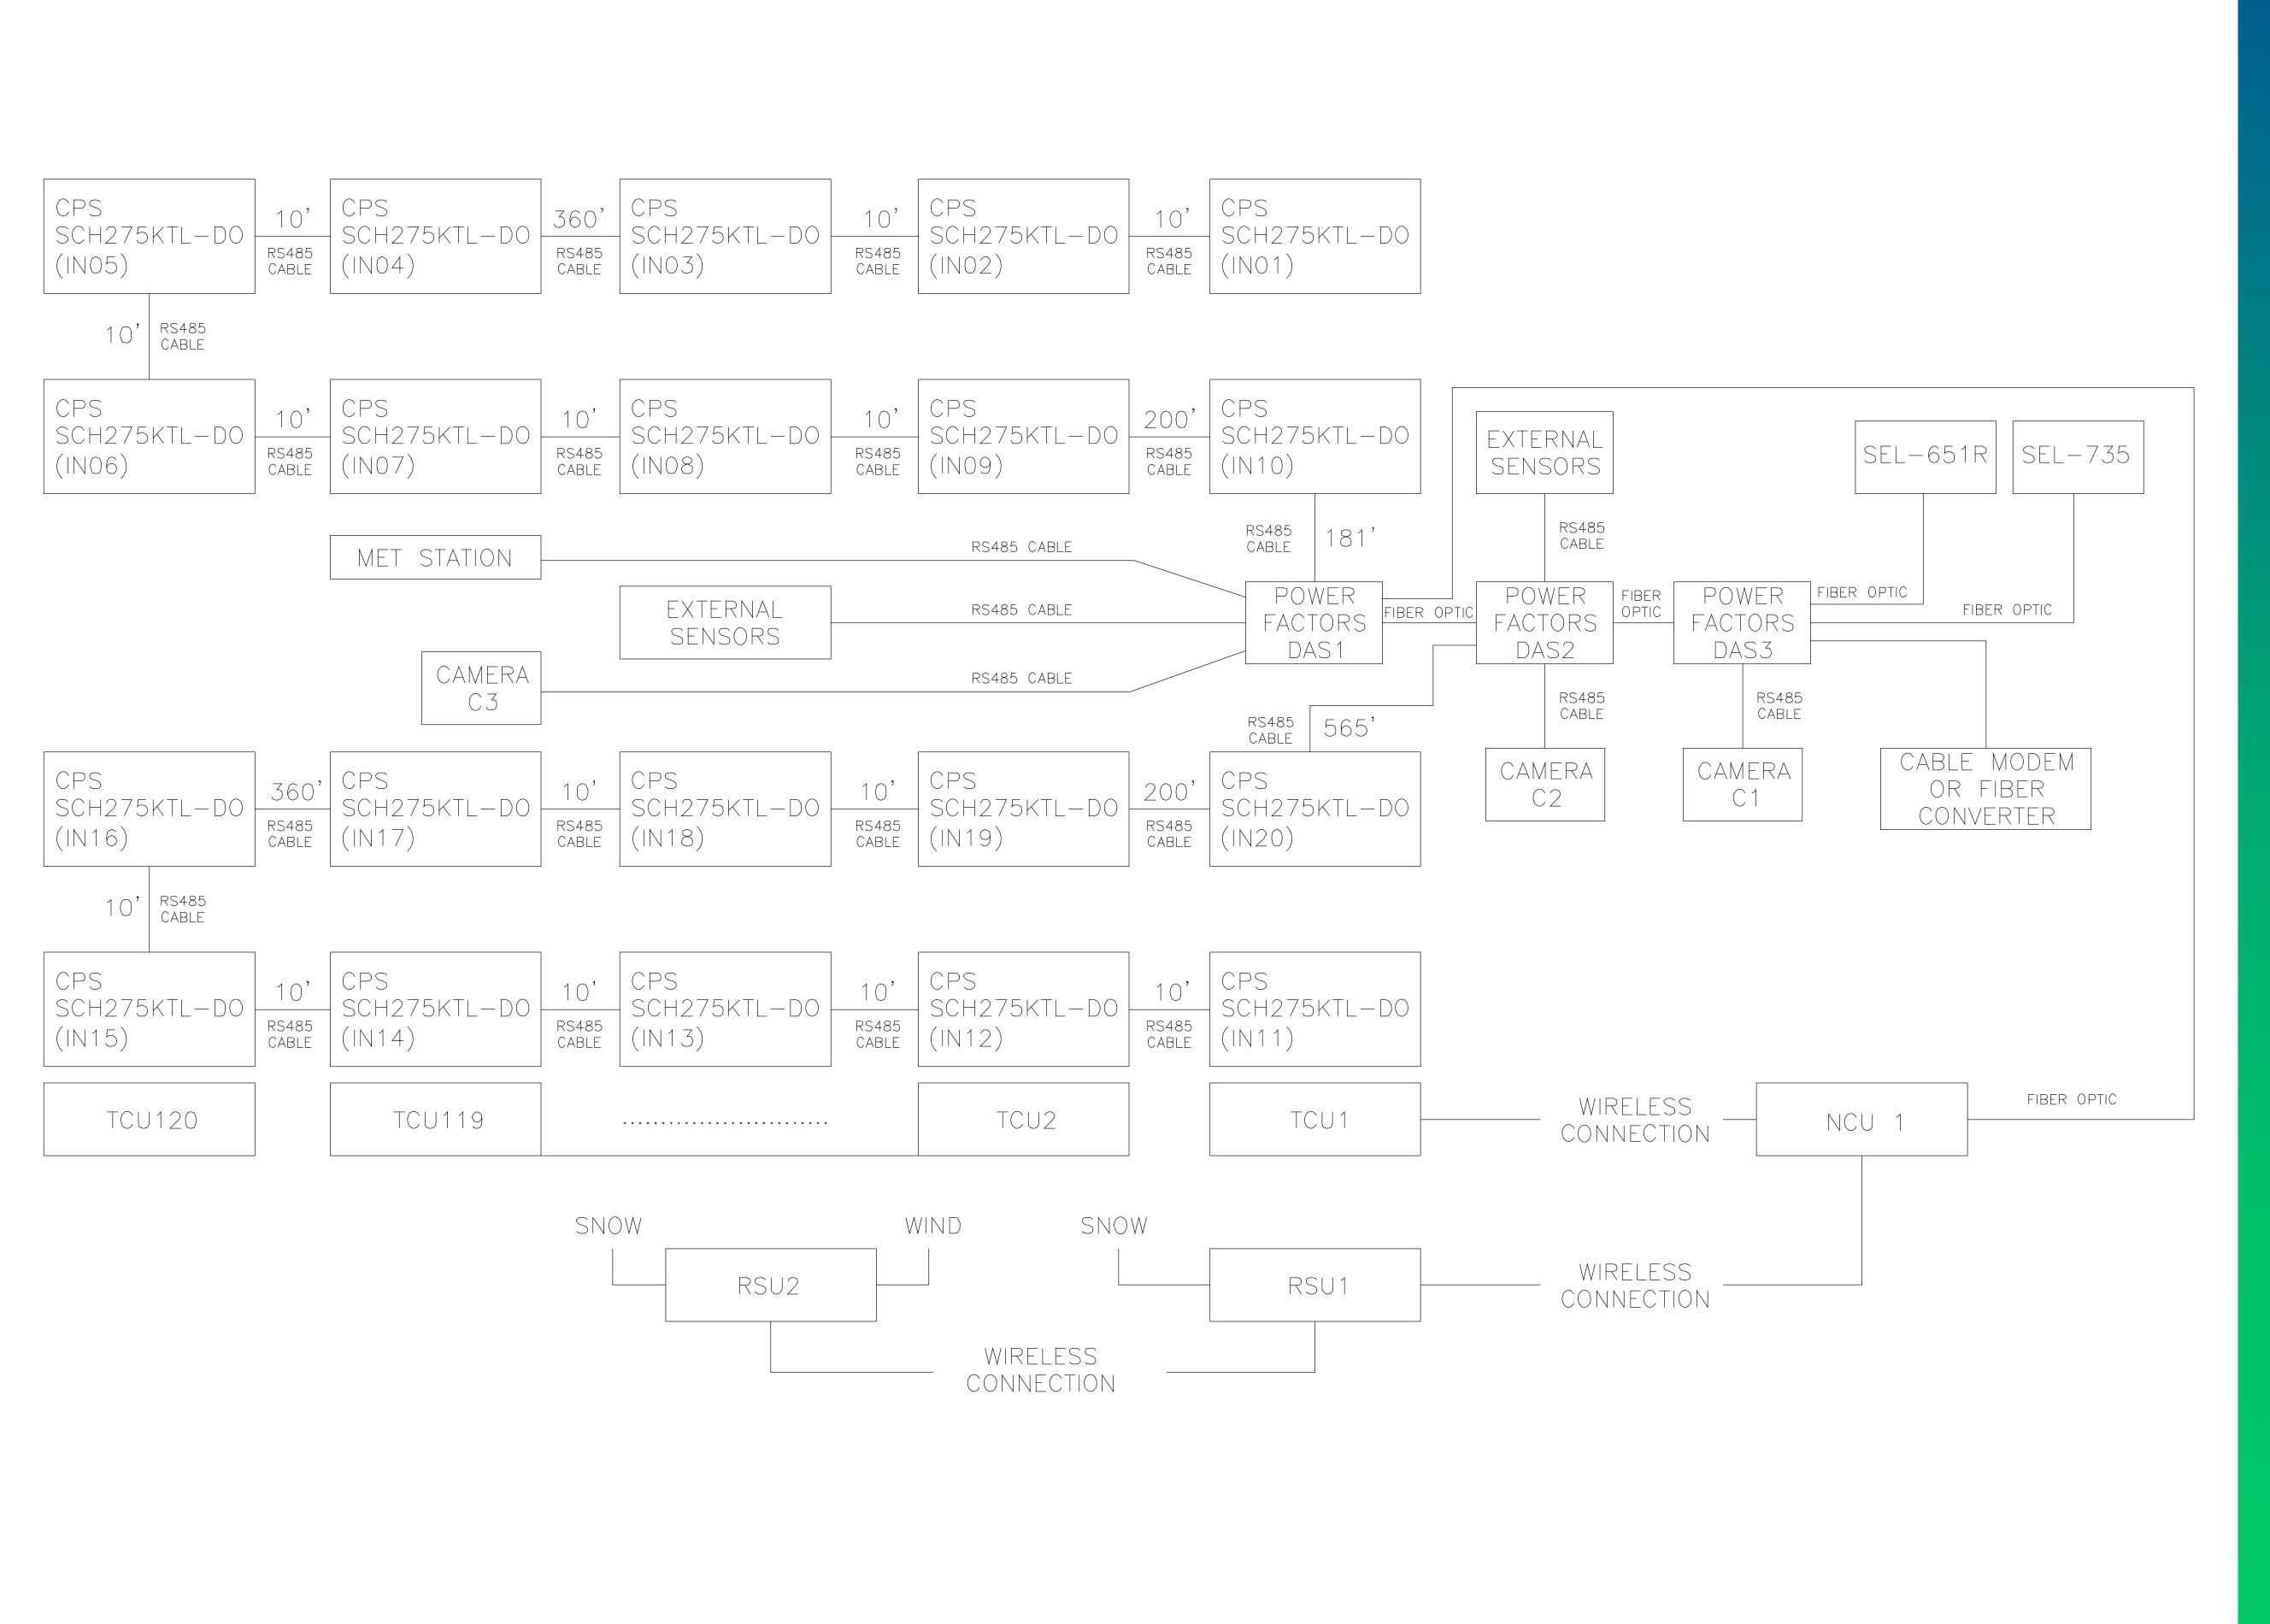



<u>CANADA:</u> 140 Foundry Street, Unit A Baden, ON N3A 2P7

Phone: 519-804-9163

Toll Free: 1-866-961-8654

134 East 40th Street New York, New York 10016

DISCLAIMER:

All work shall be performed in compliance with local and federal standards. Contractor responsible for verifying all dimensions. Drawings not to be reproduced or used without GSI approval.


NOTES:


- 1. NCU NETWORK CONTROL UNIT
- 2. RSU REMOTE SENSOR UNIT
- 3. TCU TRACKER CONTROL UNIT
- 4. WIRES BETWEEN "CPS SCH275KTL-DO" AND POWER FACTORS BLOCK WILL BE RS-485
- 5. EXTERNAL SENSORS: BOM, ALBEDOMETER, GHI, PYRANOMETER

PRELIMINARY - NOT FOR CONSTRUCTION


REV. #5:	DATE:
REV. #4: ISSUED FOR REVIEW	DATE: 13-NOV-2025
REV. #3: ISSUED FOR REVIEW	DATE: 24-SEP-2025
REV. #2: ISSUED FOR REVIEW	DATE: 04-APR-2024
REV. #1: PRELIMINARY DESIGN	DATE: 13-APR-2023

PROJECT:	TRI-COUNT	Y 5 MW SOLA	R PROJECT
PROJECT OWNER:	GSI DEVEL	OPMENT CO	RPORATION
TITLE:	ļ		
SCALE:	N	OT TO SCALE	
DRAWN BY:	HEATHER SPITTAL	DESIGNED BY:	KYLE EDGINTON
DWG. NO.	SHE	ET NO.	REVISION
E200	1	of 1	4

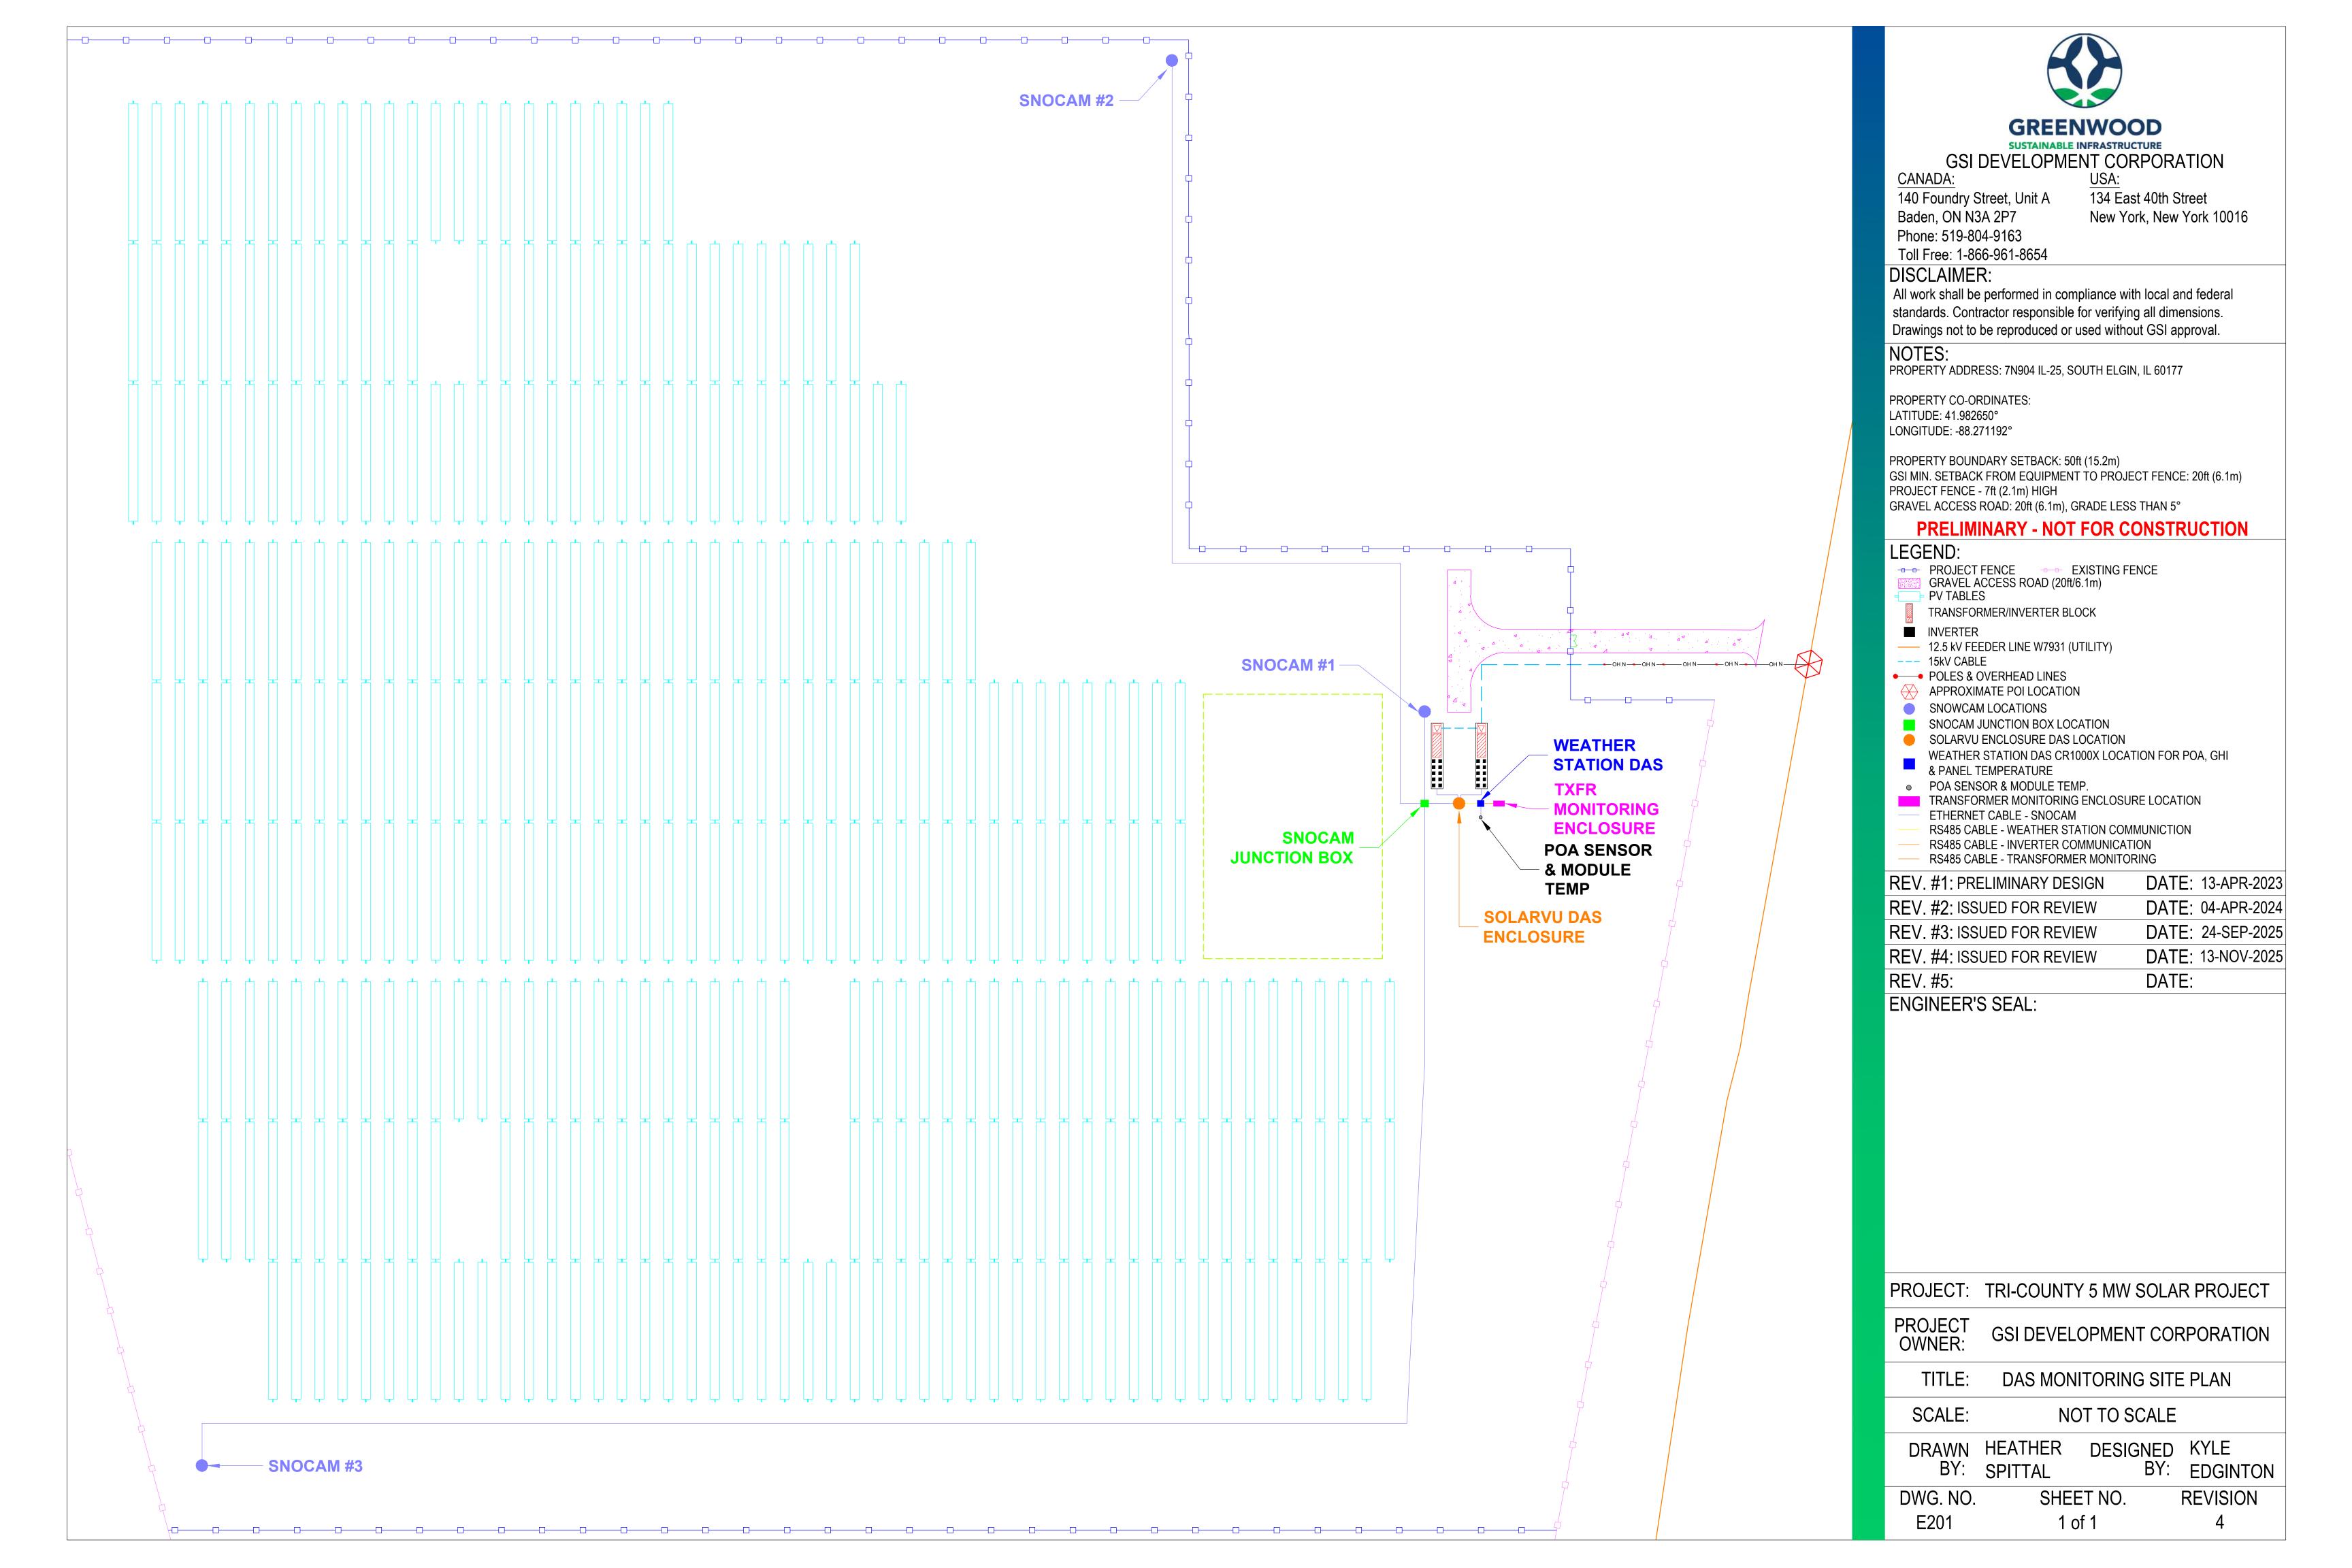

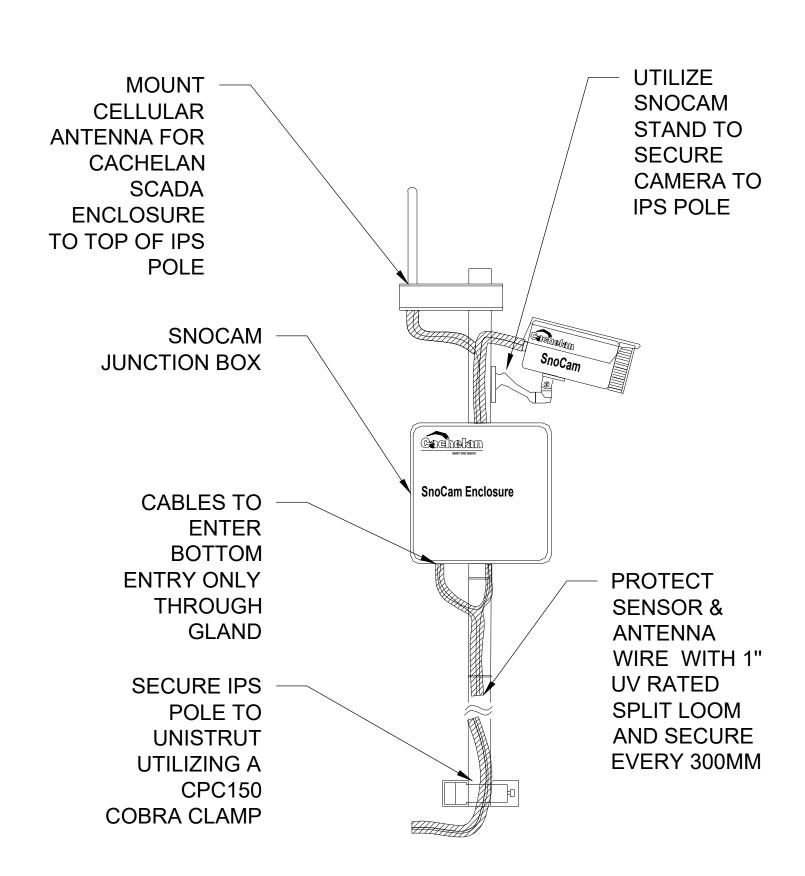



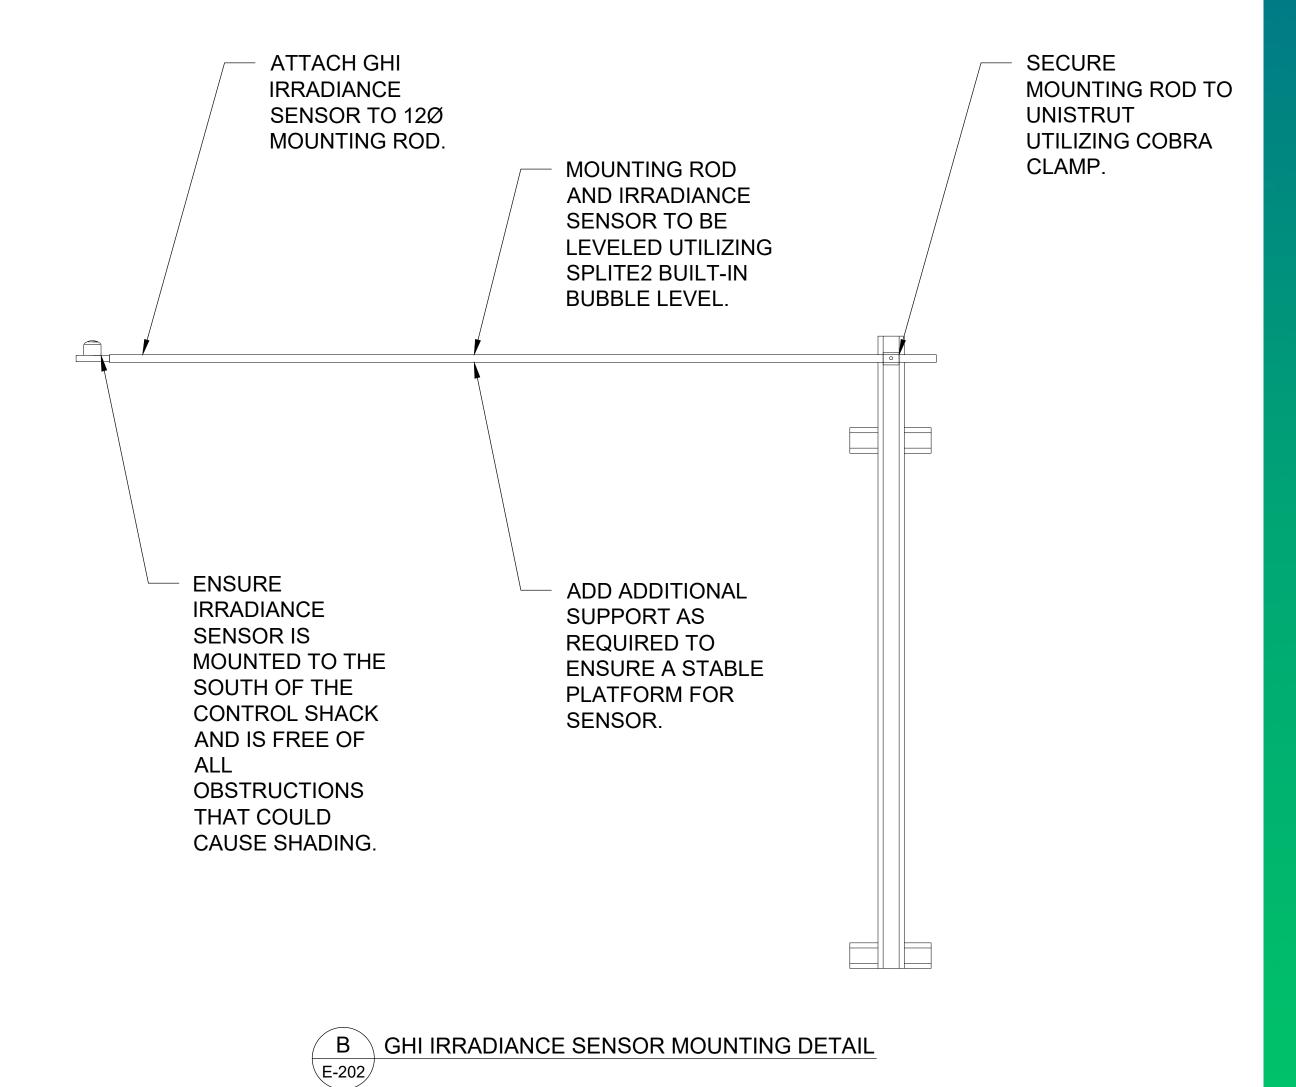

GPEENWOO

GREENWOOD SUSTAINABLE INFRASTRUCTURE GSI DEVELOPMENT CORPORATION

CANADA: 140 Foundry Street, Unit A Baden, ON N3A 2P7 Phone: 519-804-9163

Toll Free: 1-866-961-8654

134 East 40th Street New York, New York 10016

DISCLAIMER:

All work shall be performed in compliance with local and federal standards. Contractor responsible for verifying all dimensions. Drawings not to be reproduced or used without GSI approval.


NOTES:

1. CONTRACTOR TO LEAVE PRE-TERMINATED CABLES UNCUT (FACTORY CALIBRATED)

PRELIMINARY - NOT FOR CONSTRUCTION

REV. #1: PRELIMINARY DESIGN	DATE: 13-APR-2023
REV. #2: ISSUED FOR REVIEW	DATE: 04-APR-2024
REV. #3: ISSUED FOR REVIEW	DATE: 24-SEP-2025
REV. #4: ISSUED FOR REVIEW	DATE: 13-NOV-2025
REV. #5:	DATE:

PROJECT:	TRI-COUNT	Y 5 MW SOLA	R PROJECT	
PROJECT OWNER:	GSI DEVELOPMENT CORPORATION			
TITLE:	DAS MO	AILS		
SCALE:	NO	OT TO SCALE		
DRAWN BY:	HEATHER SPITTAL	DESIGNED BY:	KYLE EDGINTON	
DWG. NO.	SHEET NO.		REVISION	
E202	1 of 2		4	

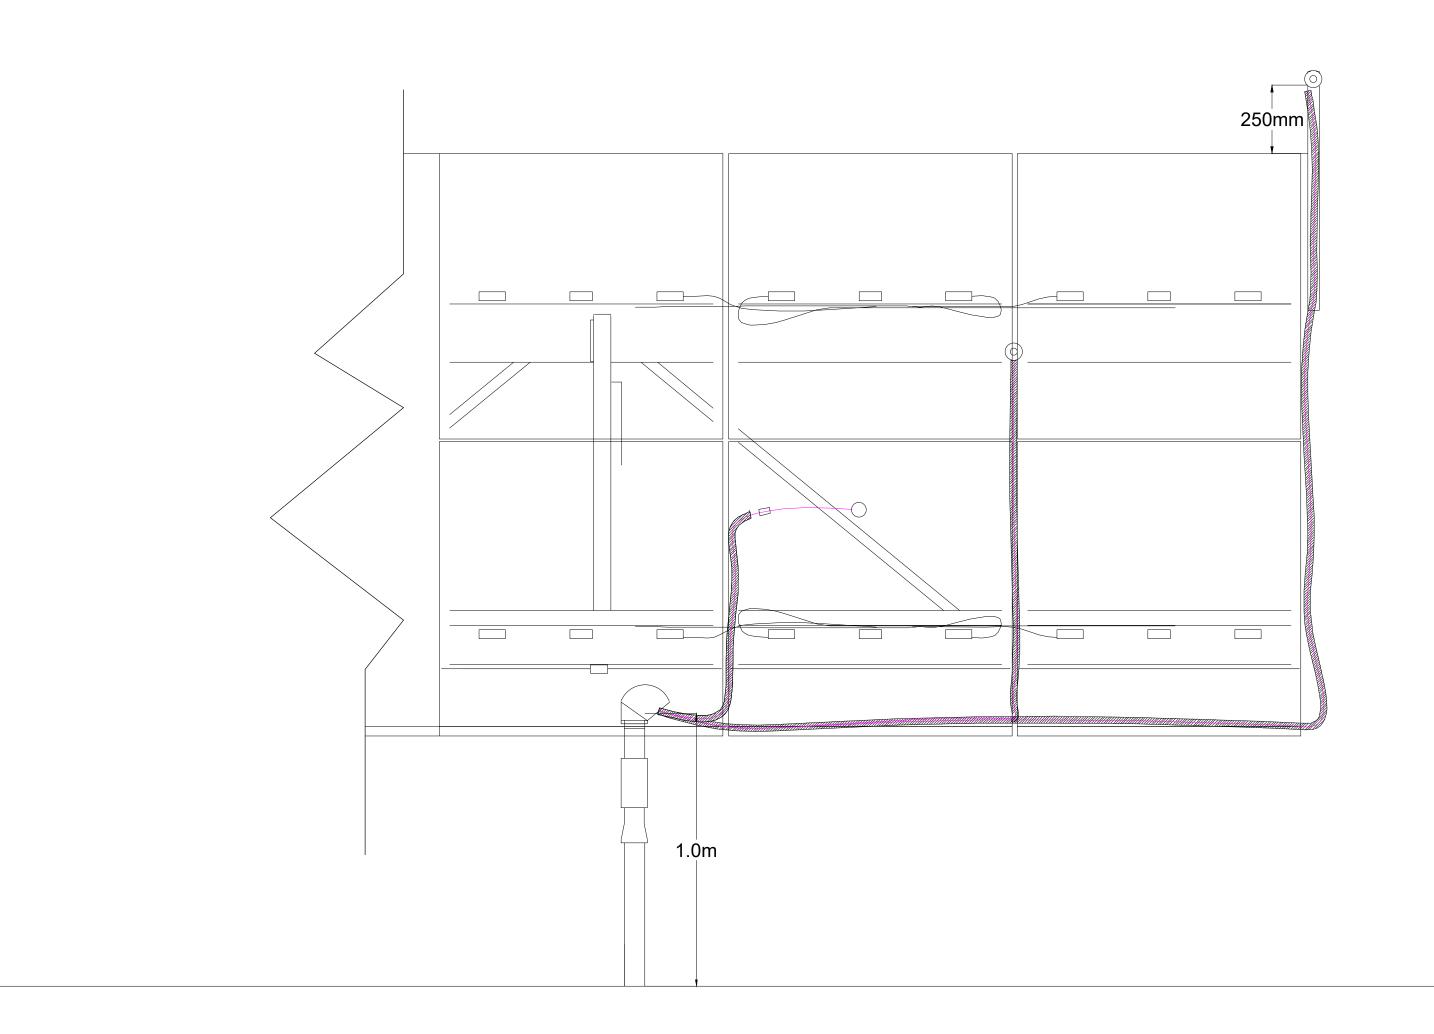

C POA IRRADIANCE SENSORS AND

E-202 MODULE TEMP SENSOR MOUNTING DETAIL



GREENWOOD SUSTAINABLE INFRASTRUCTURE GSI DEVELOPMENT CORPORATION

CANADA: 140 Foundry Street, Unit A Baden, ON N3A 2P7 Phone: 519-804-9163

134 East 40th Street New York, New York 10016

Toll Free: 1-866-961-8654 DISCLAIMER:

All work shall be performed in compliance with local and federal standards. Contractor responsible for verifying all dimensions. Drawings not to be reproduced or used without GSI approval.


NOTES:

1. CONTRACTOR TO LEAVE PRE-TERMINATED CABLES UNCUT (FACTORY CALIBRATED)

PRELIMINARY - NOT FOR CONSTRUCTION

REV. #1: PRELIMINARY DESIGN	DATE: 13-APR-2023
REV. #2: ISSUED FOR REVIEW	DATE: 04-APR-2024
REV. #3: ISSUED FOR REVIEW	DATE: 24-SEP-202
REV. #4: ISSUED FOR REVIEW	DATE: 13-NOV-202
REV. #5:	DATE:

PROJECT:	TRI-COUNT	Y 5 MW SOLA	R PROJECT
PROJECT OWNER:	GSI DEVEL	OPMENT CO	RPORATION
TITLE:	DAS MO	DUNTING DET	TAILS
SCALE:	NO	OT TO SCALE	
DRAWN BY:	HEATHER SPITTAL	DESIGNED BY:	KYLE EDGINTON
DWG. NO.	SHE	ET NO.	REVISION
E202	2 (of 2	4

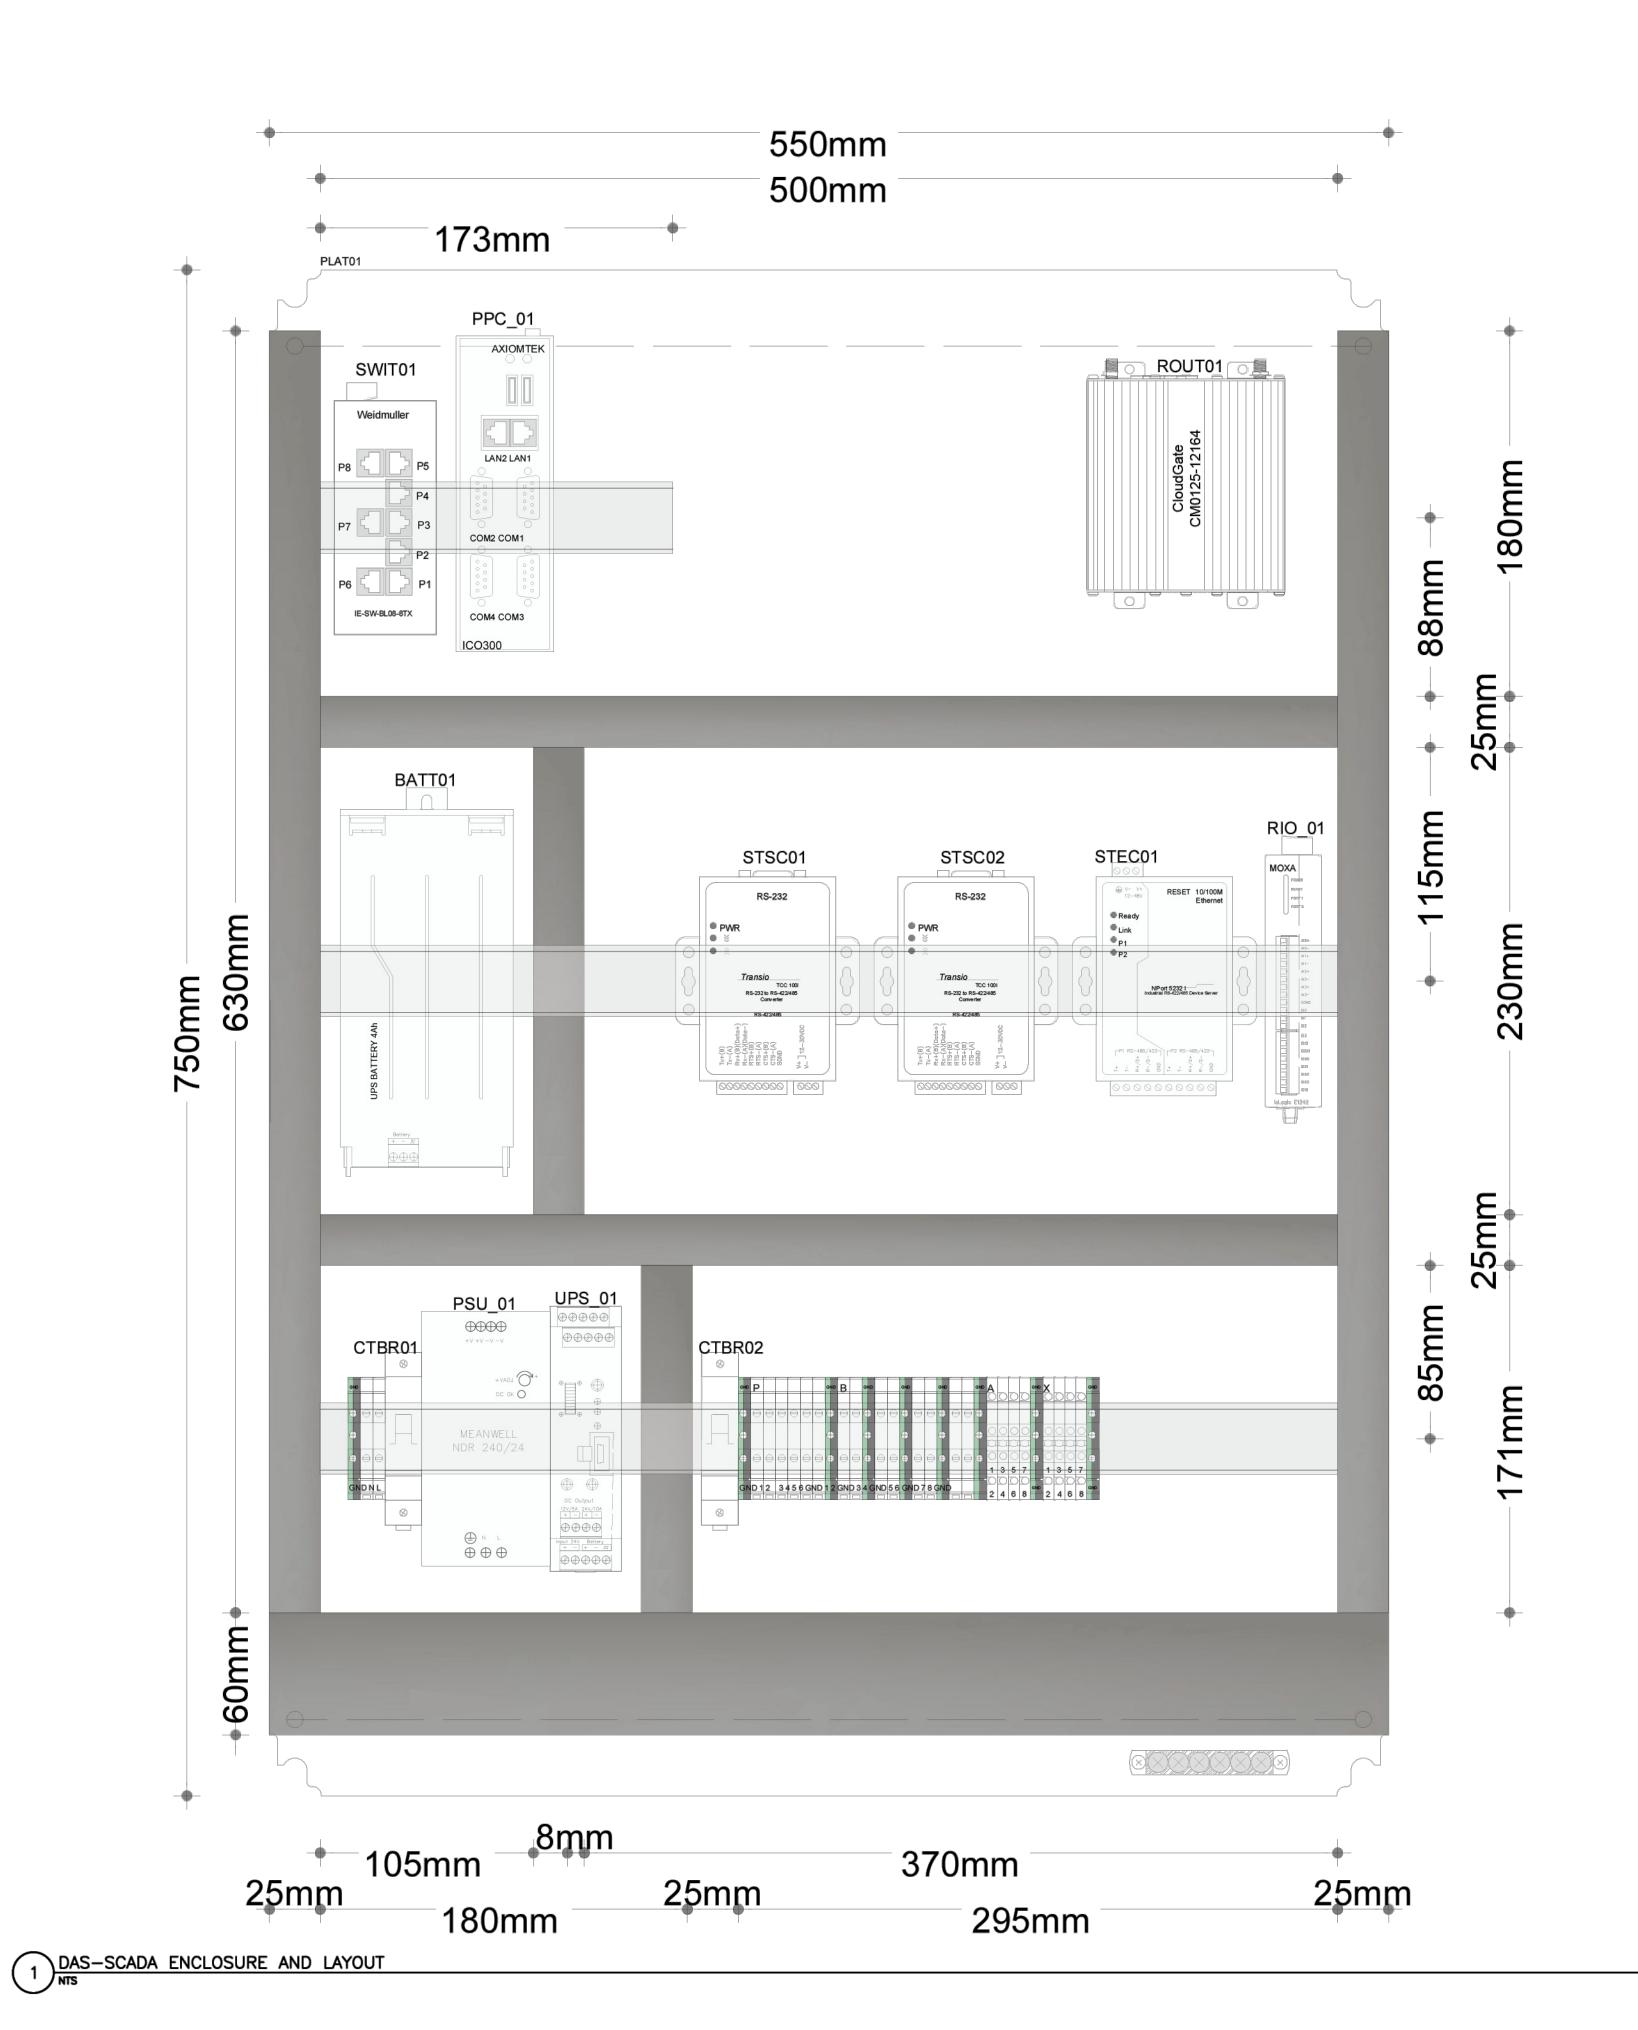

MSSU PANEL				
Tag	Model/Type	Description		
CABT01	Schneider Thalassa NSYPLM86G	SCADA Cabinet		
PLAT01	Schneider Electric NSYMM86	Mounting Plate		
ROUT01	CloudGate Modem CM0125-12164	4G Router/Modem		
IPC_01	ICO300	SCADA Controller		
SWIT01	Weidmuller IE-SW-BL08-8TX	Unmanaged Switch		
STSC01	Moxa TCC 100I	RS232 to RS485 Converter		
STSC02	Moxa TCC 100I	RS232 to RS485 Converter		
STEC01	Moxa NPORT 5232I	RS485 to Ethernet Converter		
RIO_01	Moxa ioLogic E1242	Remote I/O (8xAls, 4xDls, 4xDlOs)		
CTBR01	Schneider IK60N C10A	AC Circuit Breaker		
CTBR02	Schneider A9N61505	DC Circuit Breaker		
PSU_01	Meanwell NDR 240-24	Cabinet PSU		
UPS_01	Phoenix Contact Quint UPS	Cabinet UPS		
BATT01	Phoenix Contact Quint 4 AH	Cabinet UPS Battery		



CANADA: 140 Foundry Street, Unit A Baden, ON N3A 2P7 Phone: 519-804-9163

134 East 40th Street New York, New York 10016

DISCLAIMER:

Toll Free: 1-866-961-8654


All work shall be performed in compliance with local and federal standards. Contractor responsible for verifying all dimensions. Drawings not to be reproduced or used without GSI approval.


NOTES:


REV. #5:	DATE:
REV. #4: ISSUED FOR REVIEW	DATE: 13-NOV-2025
REV. #3: ISSUED FOR REVIEW	DATE: 24-SEP-2025
REV. #2: ISSUED FOR REVIEW	DATE: 04-APR-2024
REV. #1: PRELIMINARY DESIGN	DATE: 13-APR-2023

PRELIMINARY - NOT FOR CONSTRUCTION

PROJECT:	TRI-COUNT	Y 5 MW SOLA	R PROJECT
PROJECT OWNER:	GSI DEVEL	OPMENT CO	RPORATION
TITLE:	DAS TER	RMINATION DE	ETAILS
SCALE:	N	OT TO SCALE	
DRAWN BY:	HEATHER SPITTAL	DESIGNED BY:	KYLE EDGINTON
DWG. NO.	SHE	ET NO.	REVISION
E203	1	of 4	4

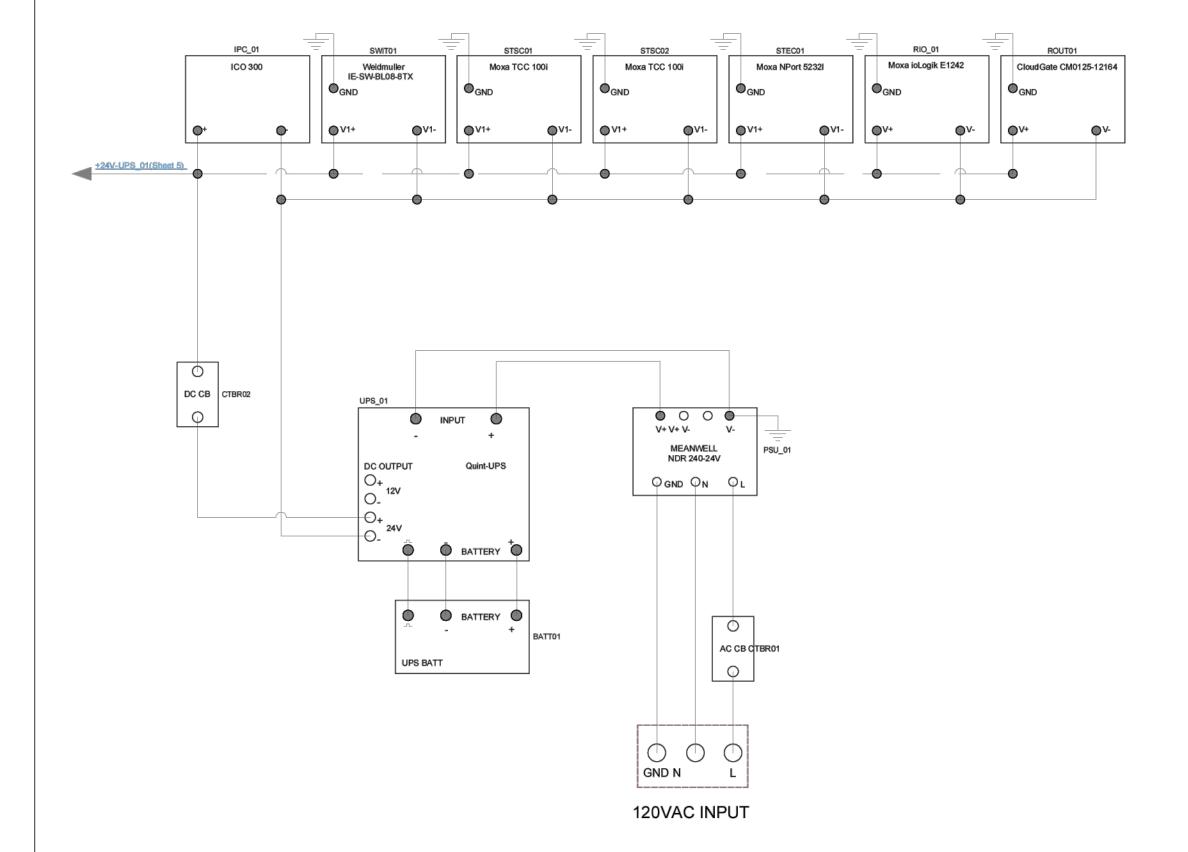

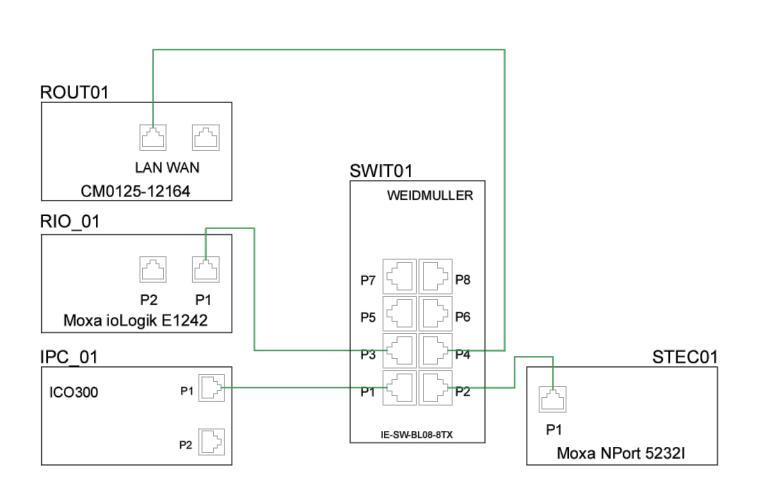

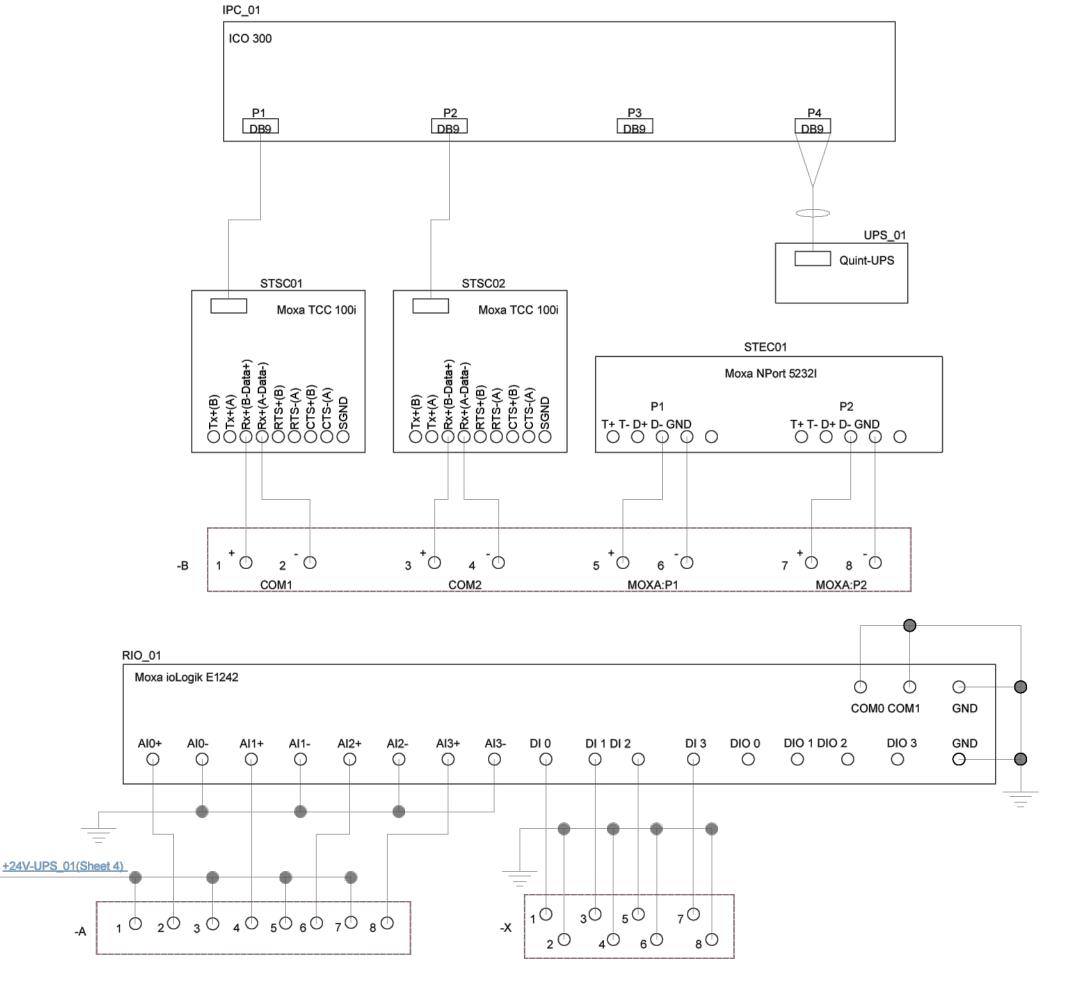

1 DAS-SCADA ENCLOSURE AND LAYOUT NTS



GREENWOOD

GSI DEVELOPMENT CORPORATION CANADA: 140 Foundry Street, Unit A Baden, ON N3A 2P7

Phone: 519-804-9163

Toll Free: 1-866-961-8654

134 East 40th Street New York, New York 10016


DISCLAIMER:

All work shall be performed in compliance with local and federal standards. Contractor responsible for verifying all dimensions. Drawings not to be reproduced or used without GSI approval. NOTES:

PRELIMINARY - NOT FOR CONSTRUCTION

REV. #1: PRELIMINARY DESIGN	DATE: 13-APR-202
REV. #2: ISSUED FOR REVIEW	DATE: 04-APR-202
REV. #3: ISSUED FOR REVIEW	DATE: 24-SEP-202
REV. #4: ISSUED FOR REVIEW	DATE: 13-NOV-202
REV. #5:	DATE:
	REV. #2: ISSUED FOR REVIEW REV. #3: ISSUED FOR REVIEW REV. #4: ISSUED FOR REVIEW

PROJECT:	TRI-COUNT	Y 5 MW SOLA	R PROJECT
PROJECT OWNER:	GSI DEVEL	OPMENT CO	RPORATION
TITLE:	DAS TER	RMINATION DE	ETAILS
SCALE:	N	OT TO SCALE	
DRAWN BY:	HEATHER SPITTAL	DESIGNED BY:	KYLE EDGINTON
DWG. NO.	SHE	ET NO.	REVISION
E203	2	of 4	4

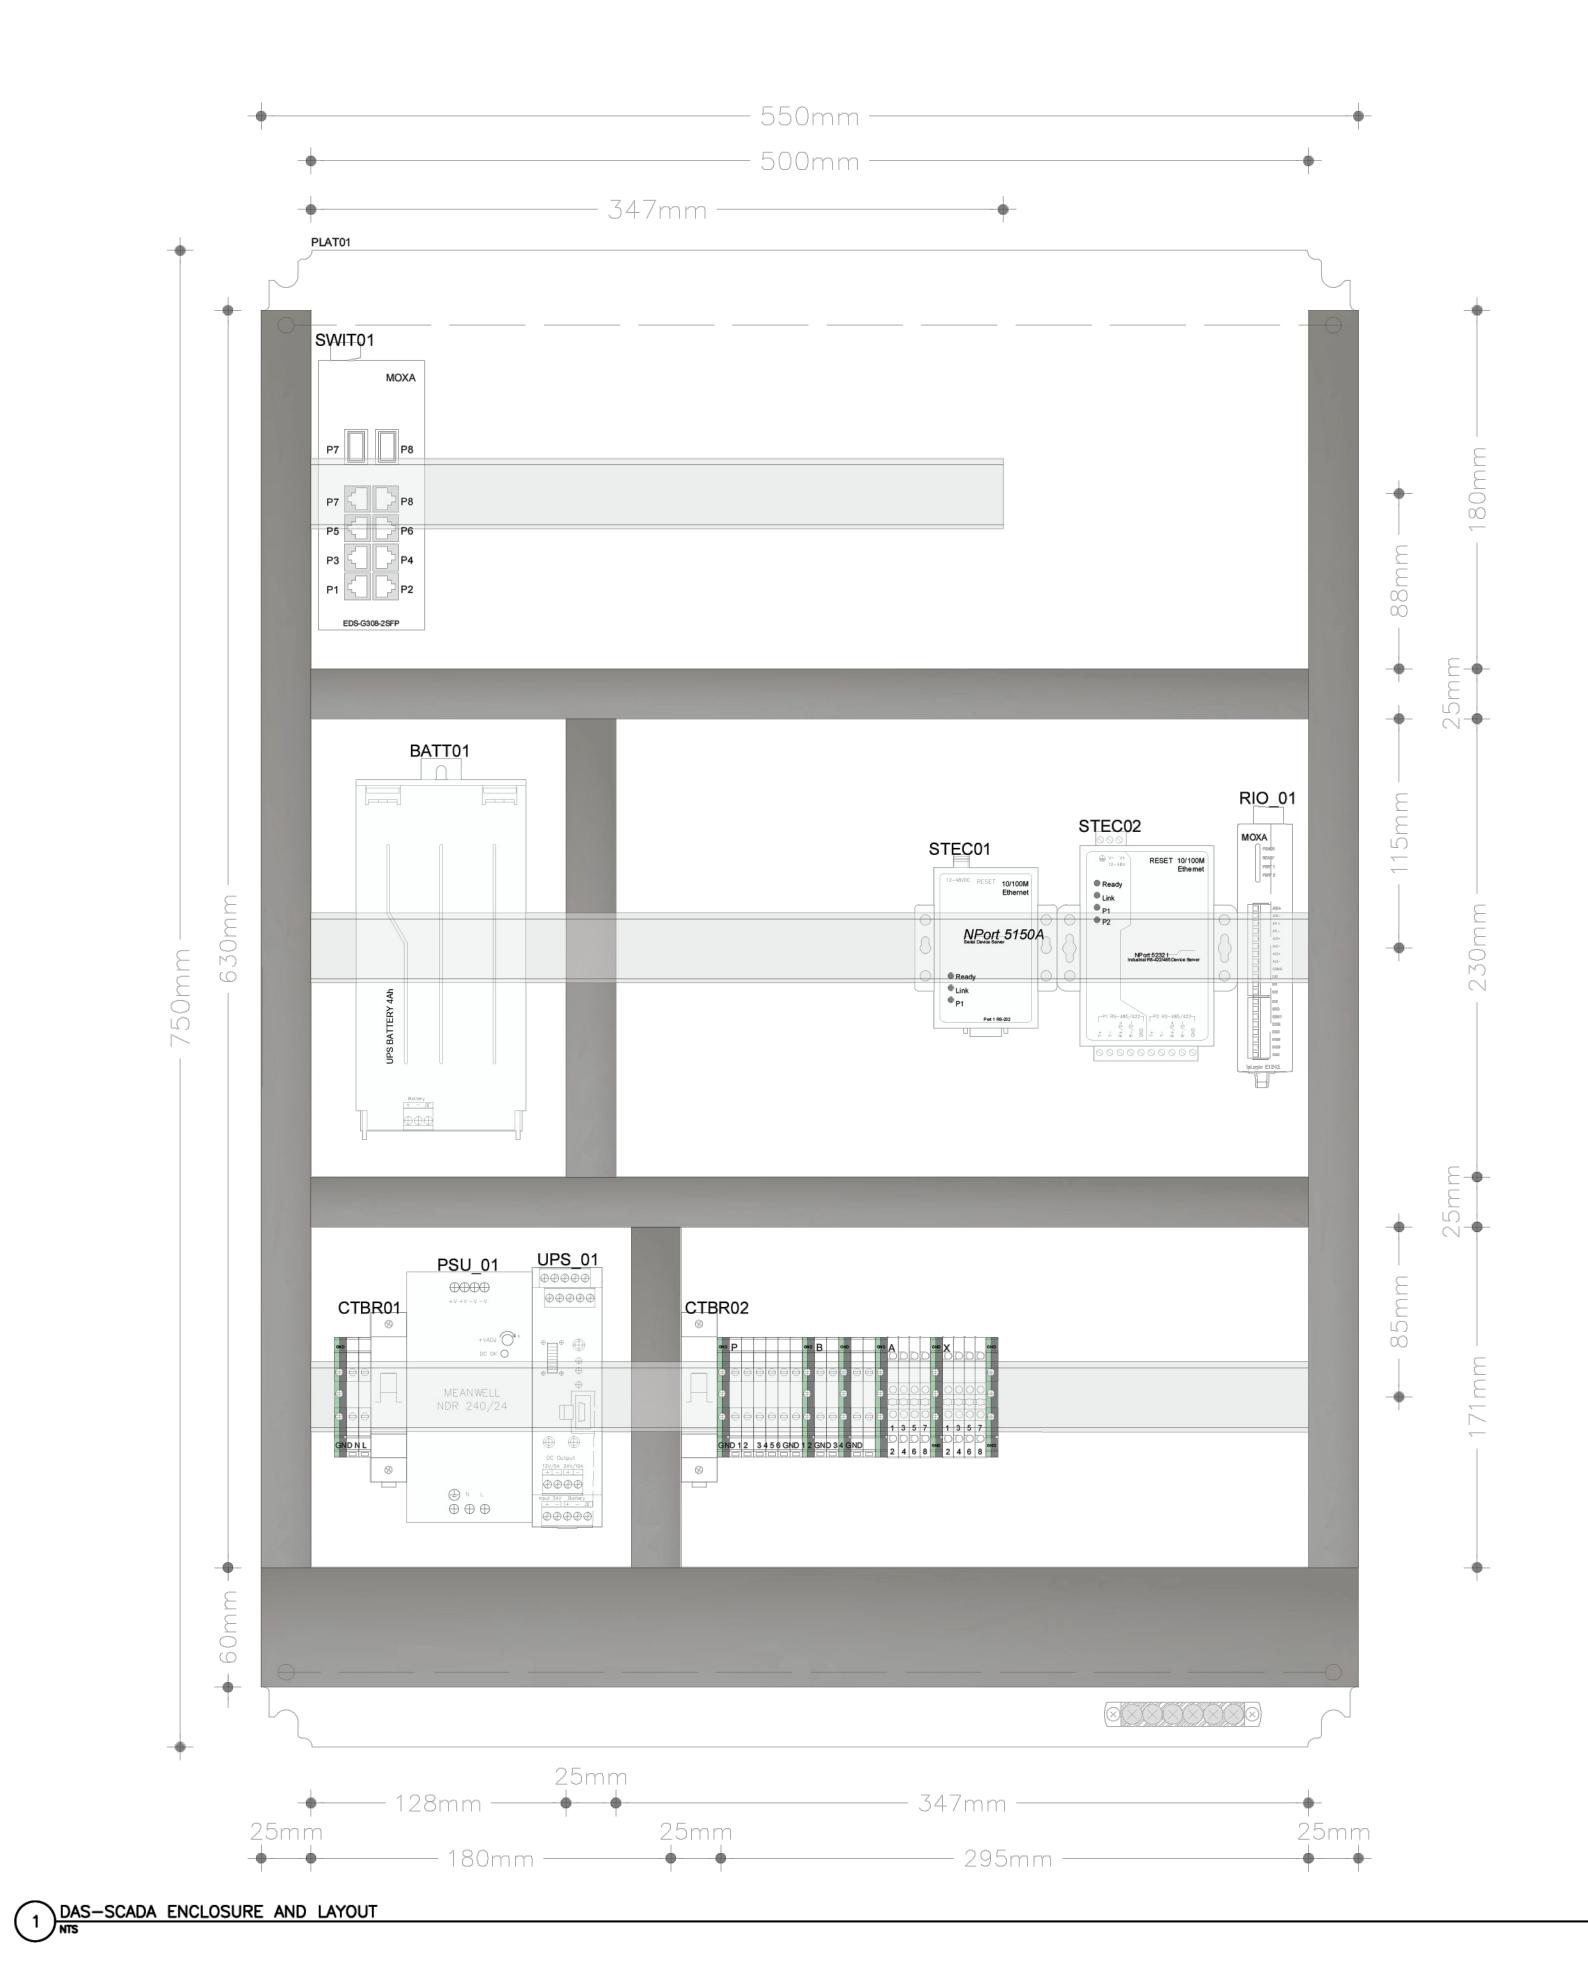

PSSUNC PANEL			
Tag Model/Type		Description	
CABT01	Schneider Thalassa NSYPLM86G	SCADA Cabinet	
PLAT01	Schneider Electric NSYMM86	Mounting Plate	
SWIT01	Moxa EDS-G308-2SFP	Unmanaged Switch	
STEC01	Moxa NPORT 5150A	RS232 to Ethernet Converter	
STEC02	Moxa NPORT 5232I	RS485 to Ethernet Converter	
RIO_01	Moxa ioLogic E1242	Remote I/O (4xAls,4xDls,4xDlOs)	
CTBR01	Schneider IK60N C10A	AC Circuit Breaker	
CTBR02	Schneider A9N61505	DC Circuit Breaker	
PSU_01	Meanwell NDR 240-24	Cabinet PSU	
UPS_01	Phoenix Contact Quint UPS	Cabinet UPS	
BATT01	Phoenix Contact Quint 4 AH	Cabinet UPS Battery	



CANADA: 140 Foundry Street, Unit A Baden, ON N3A 2P7

134 East 40th Street New York, New York 10016

Toll Free: 1-866-961-8654
DISCLAIMER:

Phone: 519-804-9163


All work shall be performed in compliance with local and federal standards. Contractor responsible for verifying all dimensions. Drawings not to be reproduced or used without GSI approval.


NOTES:


PRELIMINARY - NOT FOR CONSTRUCTION

REV. #5:	DATE:
REV. #4: ISSUED FOR REVIEW	DATE: 13-NOV-2025
REV. #3: ISSUED FOR REVIEW	DATE: 24-SEP-2025
REV. #2: ISSUED FOR REVIEW	DATE: 04-APR-2024
REV. #1: PRELIMINARY DESIGN	DATE: 13-APR-2023

ROJECT:	TRI-COUNT	Y 5 MW SOLA	R PROJECT	
PROJECT OWNER:	GSI DEVELOPMENT CORPORATION			
TITLE:	DAS TER	MINATION DE	ETAILS	
SCALE:	NO	OT TO SCALE		
DRAWN BY:	HEATHER SPITTAL	DESIGNED BY:	KYLE EDGINTON	
DWG. NO.	SHE	ET NO.	REVISION	
E203	3 (of 4	4	

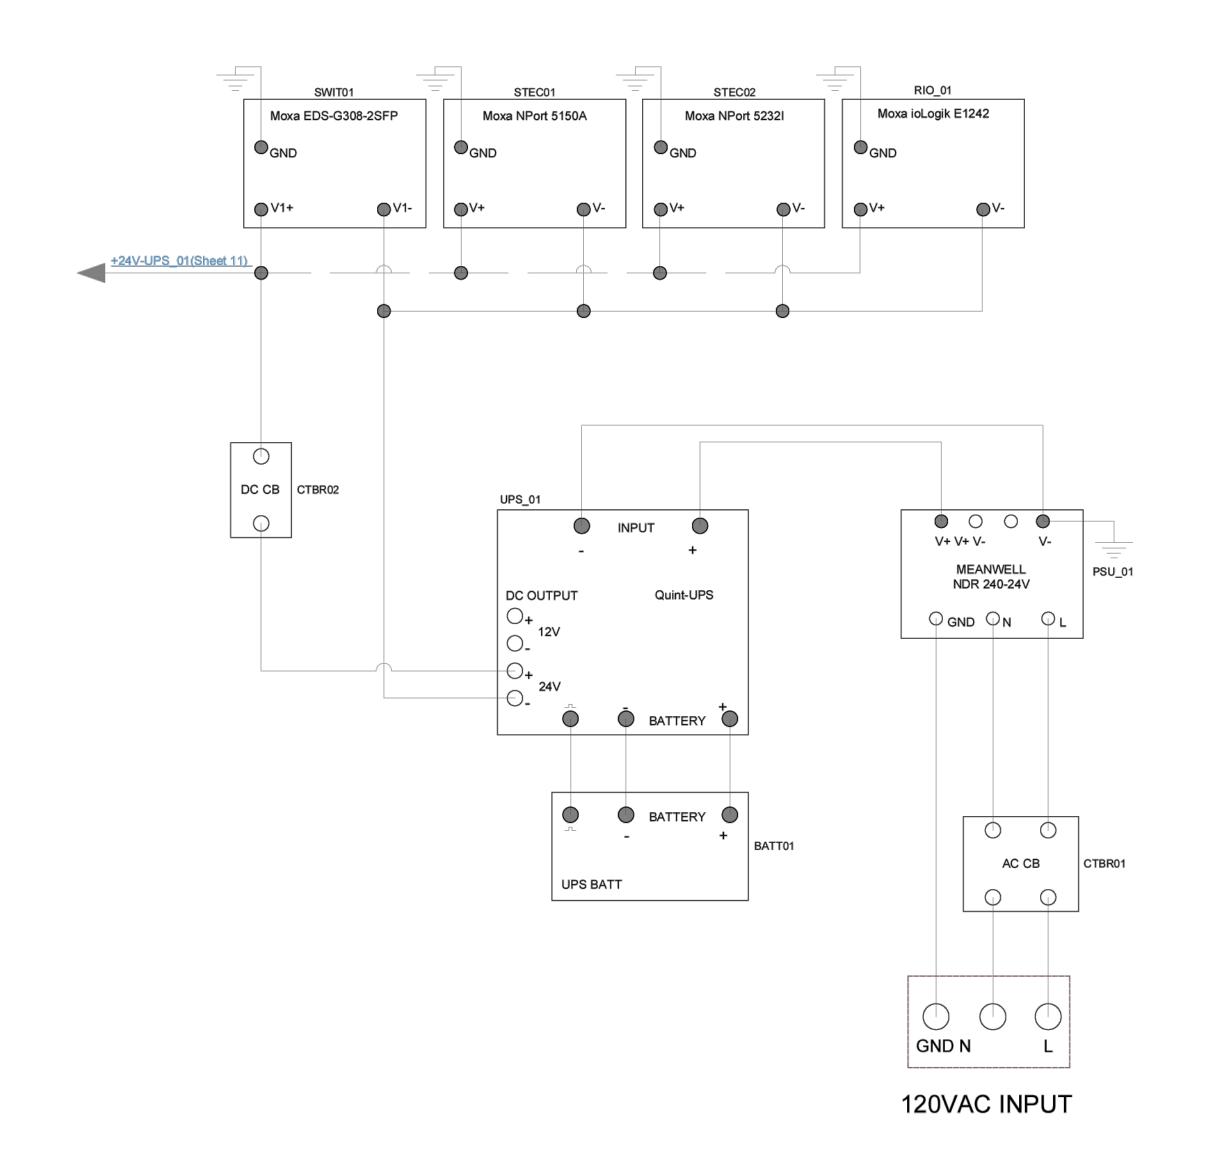

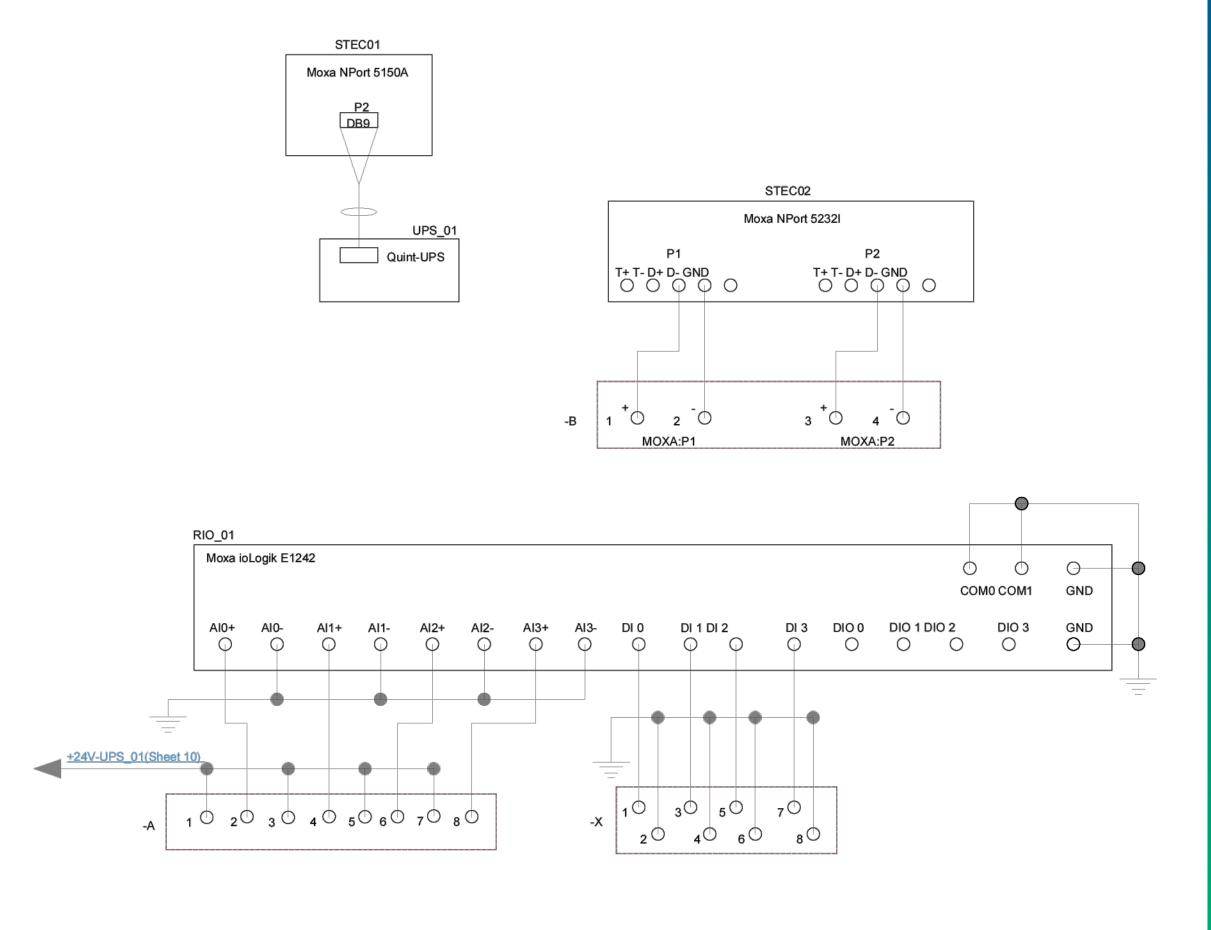

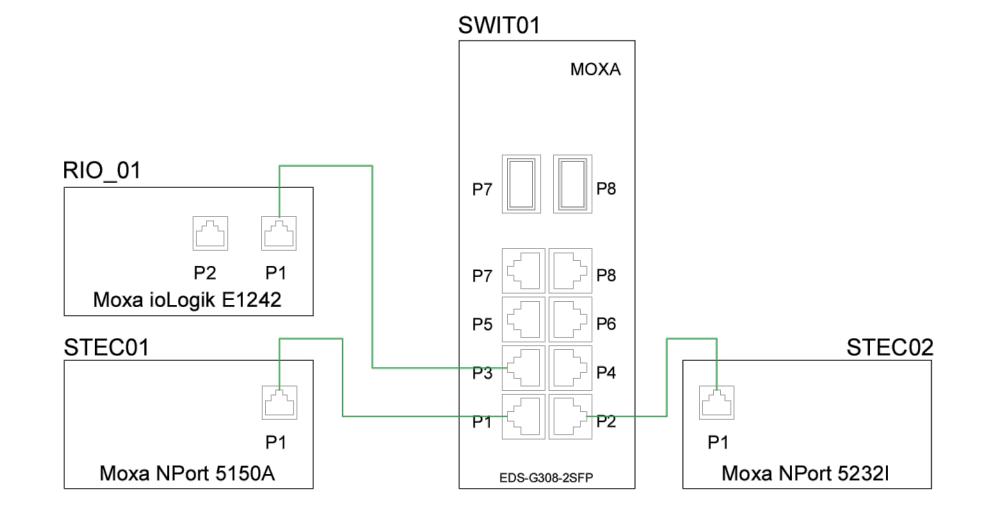





CANADA: 140 Foundry Street, Unit A Baden, ON N3A 2P7

134 East 40th Street New York, New York 10016

Toll Free: 1-866-961-8654 DISCLAIMER:

Phone: 519-804-9163


All work shall be performed in compliance with local and federal standards. Contractor responsible for verifying all dimensions. Drawings not to be reproduced or used without GSI approval.


NOTES:

PRELIMINARY - NOT FOR CONSTRUCTION

REV. #1: PRELIMINARY DESIGN	DATE: 13-APR-2023
REV. #2: ISSUED FOR REVIEW	DATE: 04-APR-2024
REV. #3: ISSUED FOR REVIEW	DATE: 24-SEP-2025
REV. #4: ISSUED FOR REVIEW	DATE: 13-NOV-2025
REV. #5:	DATE:

ROJECT:	TRI-COUNTY	5 MW SOLA	R PROJECT
PROJECT OWNER:	GSI DEVELC	PMENT COF	RPORATION
TITLE:	DAS TERM	IINATION DE	TAILS
SCALE:	NO ⁻	T TO SCALE	
DRAWN BY:	HEATHER SPITTAL	DESIGNED BY:	KYLE EDGINTON
DWG. NO.	SHEE	T NO.	REVISION
E203	4 of	4	4

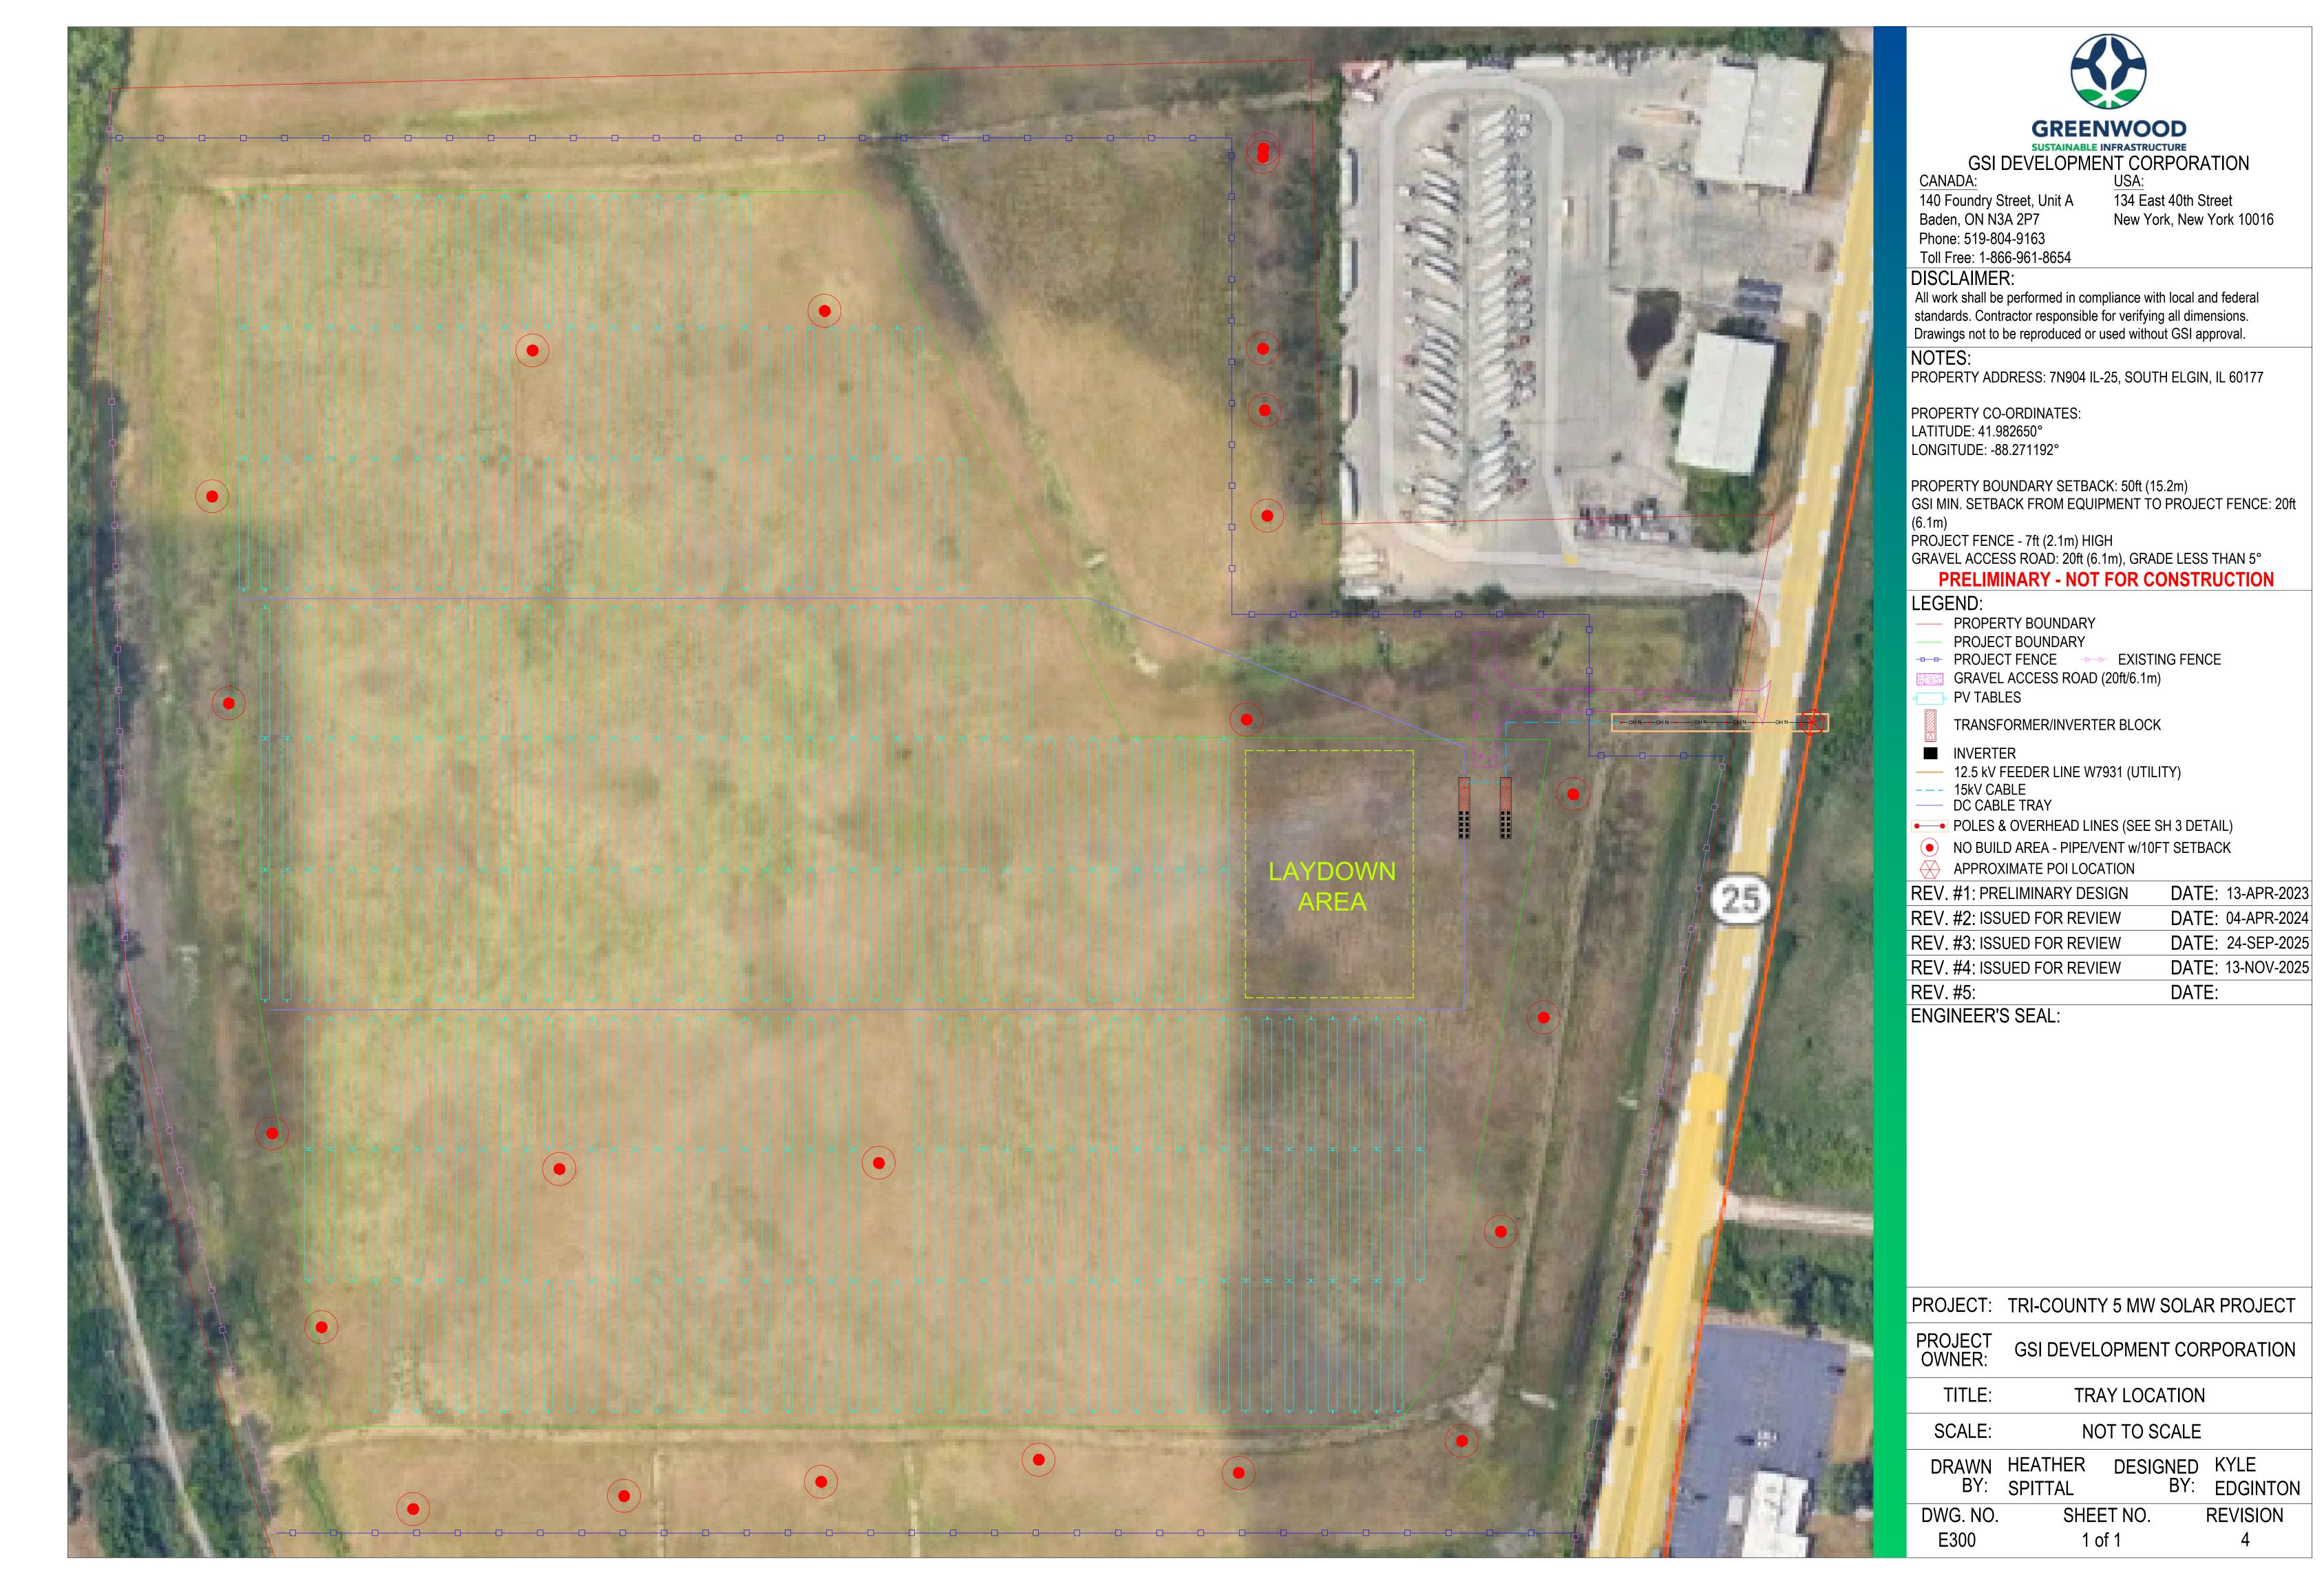

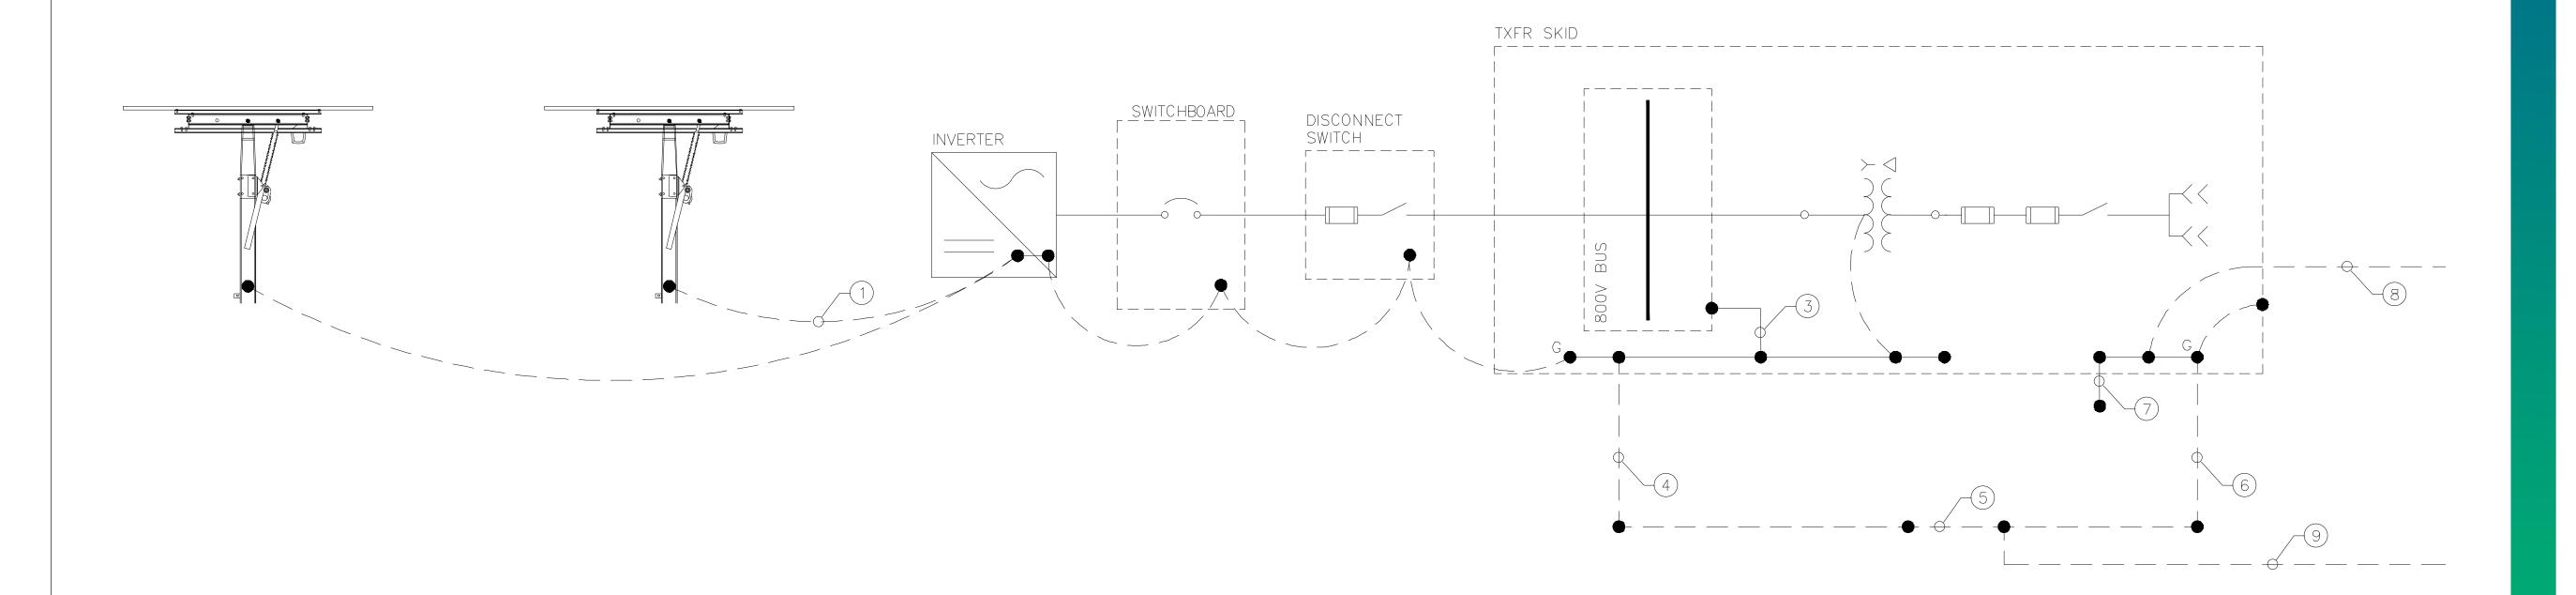

GROUNDING CONDUCTOR SCHEDULE				
ITEM	DESCRIPTION			
*	MODULE FRAME GROUNDED TO RACK FRAME THROUGH SERRATED FLANGE BOLT			
1	BONDING CONDUCTOR FROM RACKING C-CHANNEL TO INVERTER PE TERMINAL - #6 AWG INSULATED GREEN CU			
2	INVERTER, BREAKER BOX, AND DISCONNECT SWITCH COMMON BONDING CONDUCTOR — #2/0 AWG BARE CU			
3	BUS PIGTAIL TO MV SKID GROUND PAD - #2/0 AWG BARE CU			
4	AC PANELBOARD PIGTAIL TO MV SKID GROUND GRID — #2/0 AWG BARE CU			
5	MV SKID GROUND GRID — #2/0 AWG BARE CU			
6	TRANSFORMER HV COMPARTMENT PIGTAIL TO MV SKID GROUND PAD - #2/0 AWG BARE CU			
7	TRANSFORMER HV COMPARTMENT PIGTAIL TO MV SKID GROUND GRID - #2/0 AWG BARE CU			
8	MEDIUM VOLTAGE AC CABLE CONCENTRIC NEUTRAL — 1/3 CONCENTRIC NEUTRAL			
9	SITE GROUND GRID — TO BE RUN IN MV AC TRENCHES — 2 x #2/0 AWG BARE CU			



CANADA:
140 Foundry Street, Unit A
Baden, ON N3A 2P7
Phone: 519-804-9163

Toll Free: 1-866-961-8654

134 East 40th Street New York, New York 10016

DISCLAIMER:

All work shall be performed in compliance with local and federal standards. Contractor responsible for verifying all dimensions. Drawings not to be reproduced or used without GSI approval.

NOTES:


PRELIMINARY - NOT FOR CONSTRUCTION

REV. #1: PRELIMINARY DESIGN	DATE: 13-APR-2023
REV. #2: ISSUED FOR REVIEW	DATE: 04-APR-2024
REV. #3: ISSUED FOR REVIEW	DATE: 24-SEP-2025
REV. #4: ISSUED FOR REVIEW	DATE: 13-NOV-2025
REV. #5:	DATE:
ENGINEER'S SEAL:	

PROJECT:	TRI-COUNTY 5 MW SOLAR PROJECT
PROJECT OWNER:	GSI DEVELOPMENT CORPORATION
TITLE:	ARRAY GROUNDING METHODOLOGY

SCALE:	N	OT TO SCALE	
	HEATHER SPITTAL	DEGIGINED	KYLE EDGINTON
DWG. NO.	SHE	ET NO.	REVISION

E400 1 of 1 4

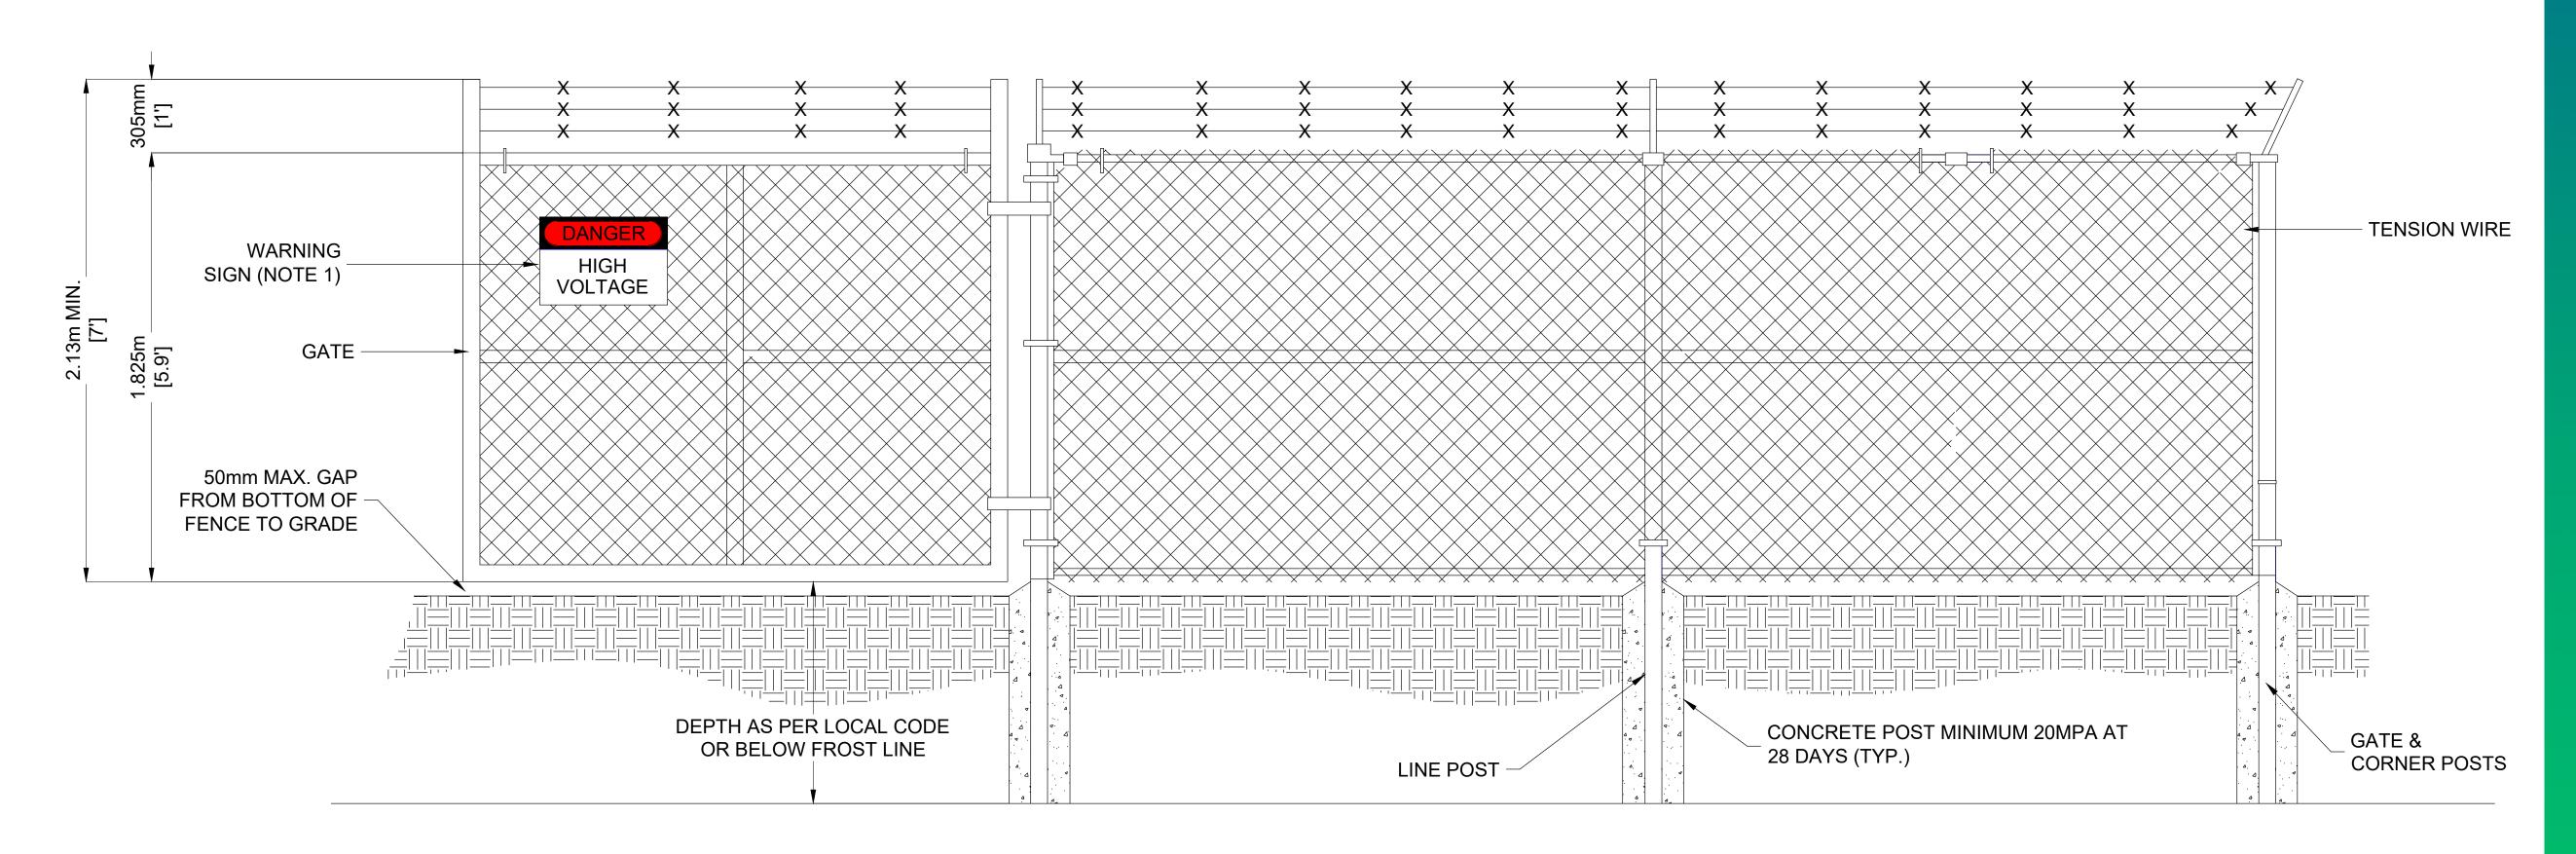



CANADA: 140 Foundry Street, Unit A Baden, ON N3A 2P7

Phone: 519-804-9163

134 East 40th Street New York, New York 10016

Toll Free: 1-866-961-8654 DISCLAIMER:


All work shall be performed in compliance with local and federal standards. Contractor responsible for verifying all dimensions. Drawings not to be reproduced or used without GSI approval.

NOTES:

PRELIMINARY - NOT FOR CONSTRUCTION

REV. #1: PRELIMINARY DESIGN	DATE: 13-APR-2023
REV. #2: ISSUED FOR REVIEW	DATE: 04-APR-2024
REV. #3: ISSUED FOR REVIEW	DATE: 24-SEP-2025
REV. #4: ISSUED FOR REVIEW	DATE: 13-NOV-2025
REV. #5:	DATE:
ENGINEER'S SEAL:	

PROJECT:	TRI-COUNT	Y 5 MW SOLA	R PROJECT
PROJECT OWNER:	GSI DEVELOPMENT CORPORATION		
TITLE:	FENCE DETAIL & GROUNDING		
SCALE:	NOT TO SCALE		
DRAWN BY:	HEATHER SPITTAL	DESIGNED BY:	KYLE EDGINTON
DWG. NO.	SHEET NO.		REVISION
E401	1 of 1		4

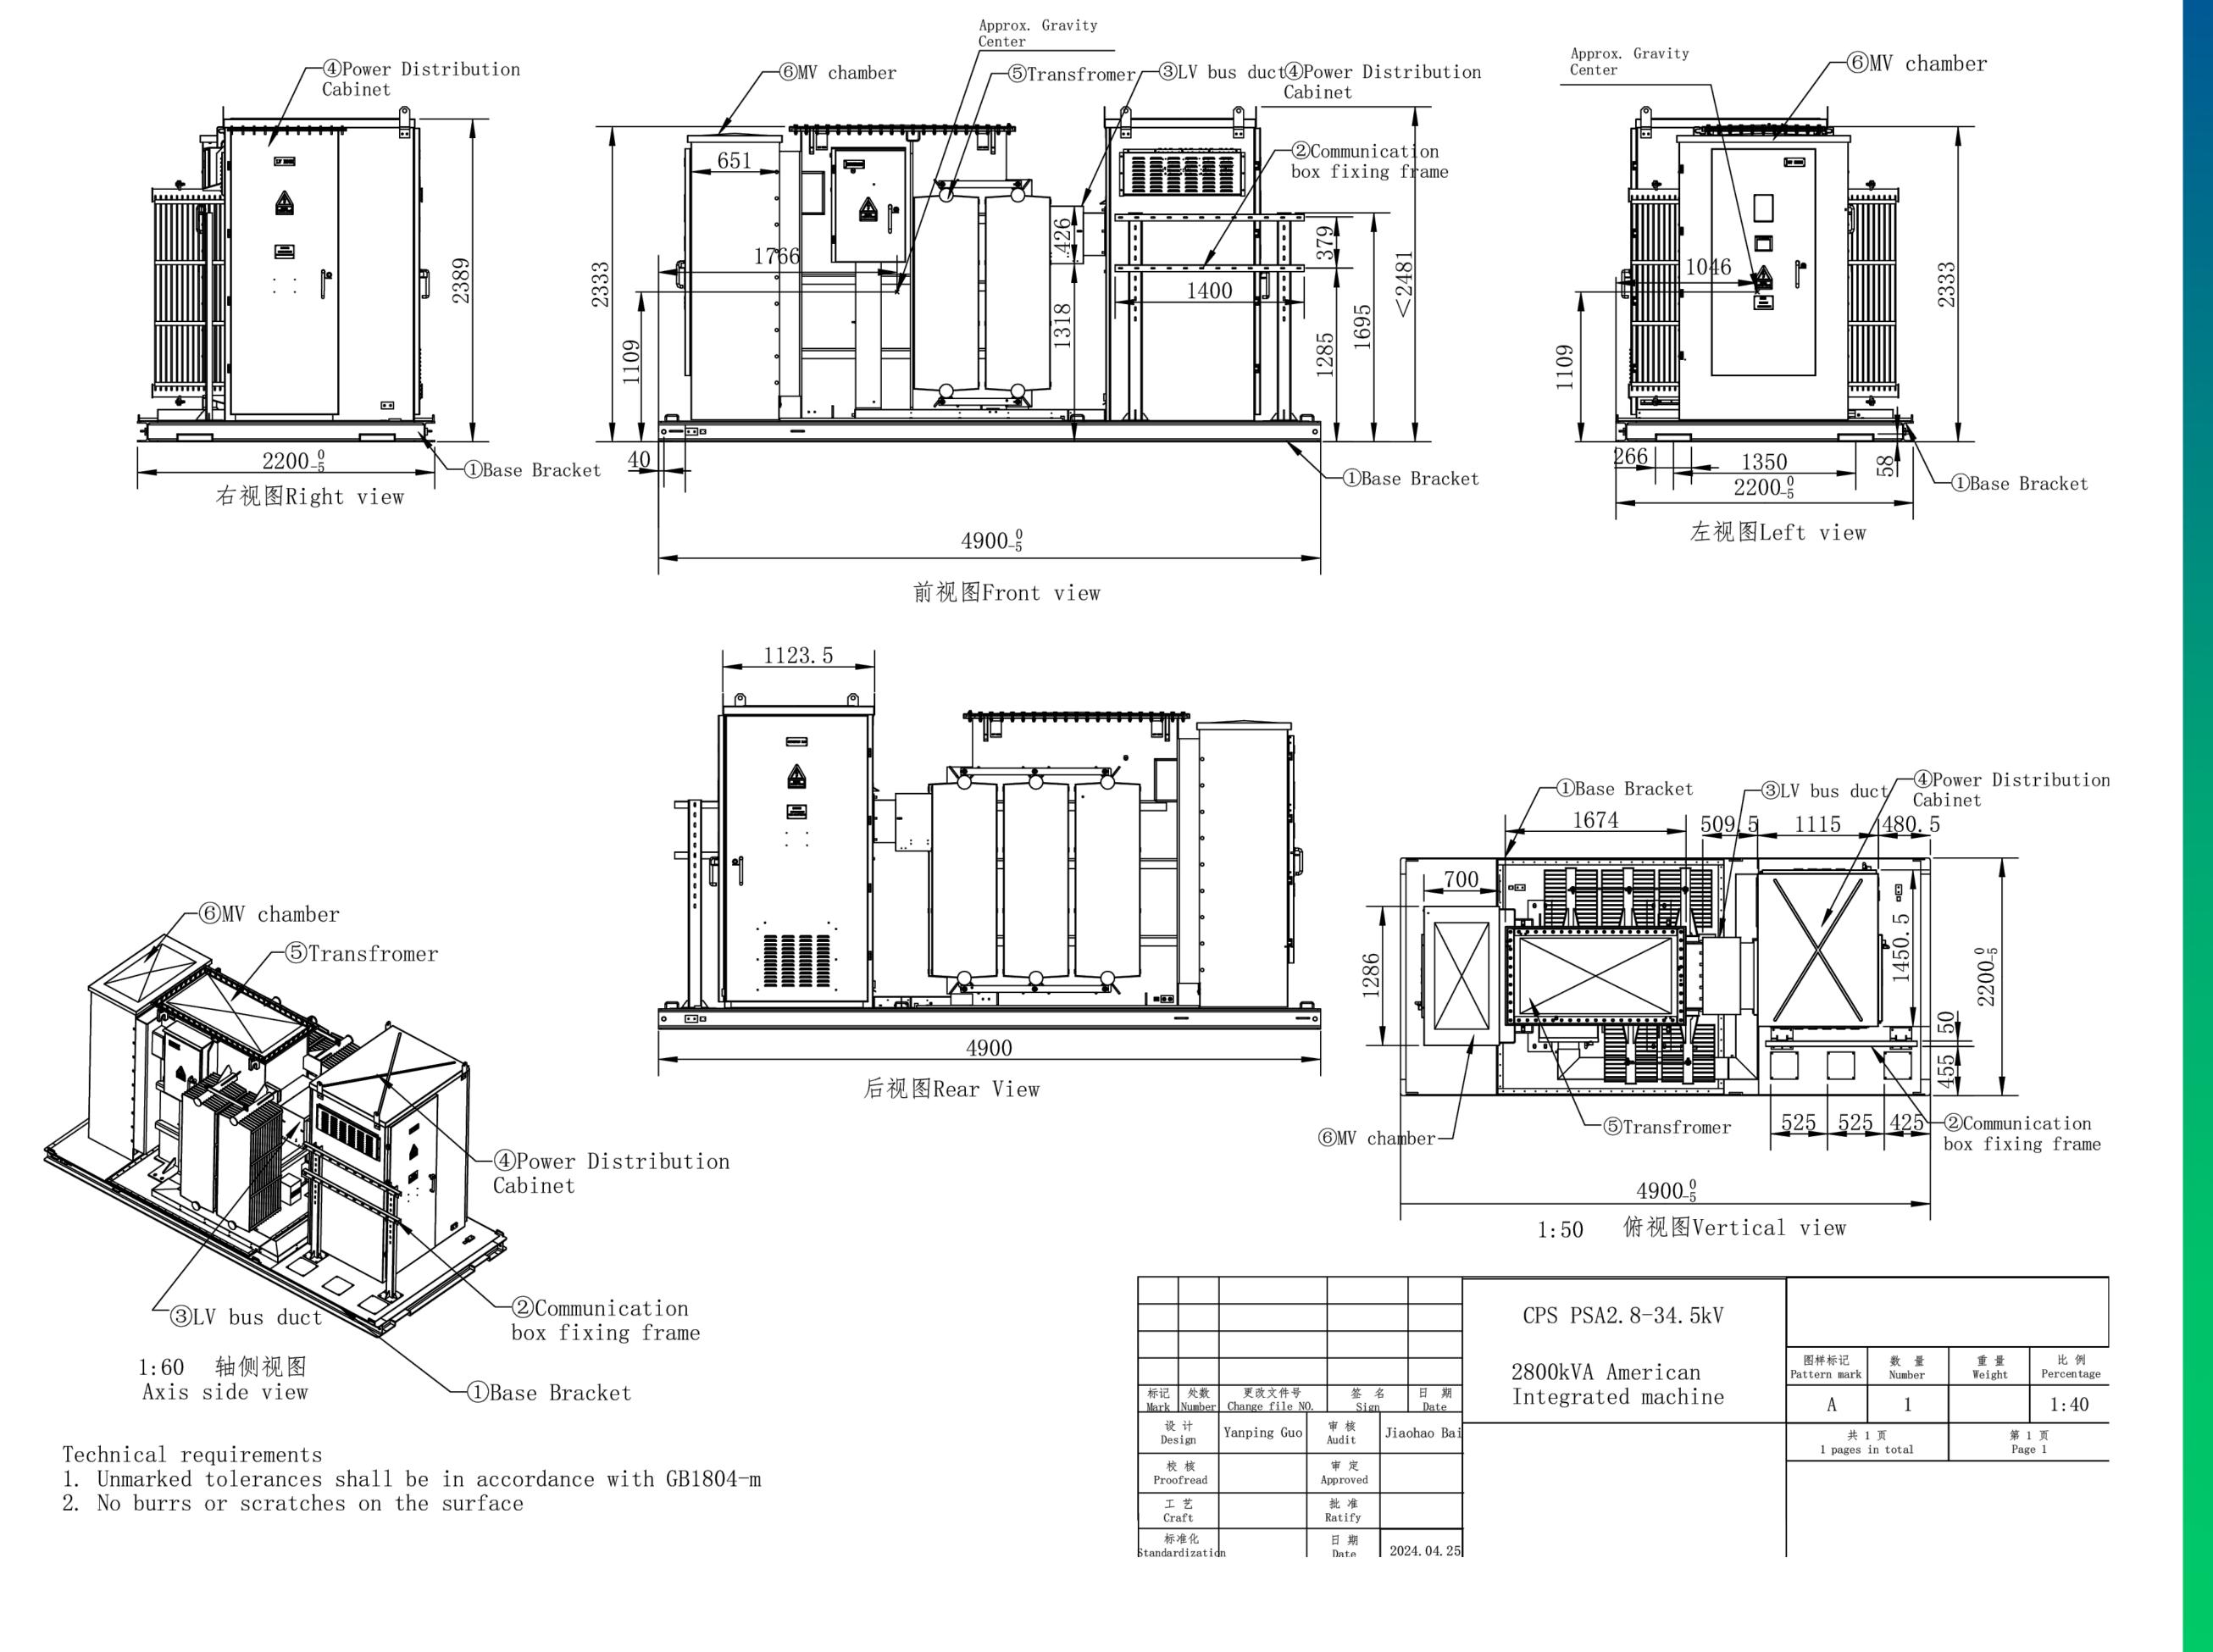



GSI DEVELOPMENT CORPORATION

CANADA: 140 Foundry Street, Unit A Baden, ON N3A 2P7

134 East 40th Street New York, New York 10016

Toll Free: 1-866-961-8654
DISCLAIMER:

Phone: 519-804-9163

All work shall be performed in compliance with local and federal standards. Contractor responsible for verifying all dimensions. Drawings not to be reproduced or used without GSI approval.

NOTES:

1. APPROXIMATE SKID WEIGHT: 21,000 lbs. (WITH EQUIPMENT)

PRELIMINARY - NOT FOR CONSTRUCTION

REV. #1: PRELIMINARY DESIGN	DATE: 13-APR-2023
REV. #2: ISSUED FOR REVIEW	DATE: 04-APR-2024
REV. #3: ISSUED FOR REVIEW	DATE: 24-SEP-2025
REV. #4: ISSUED FOR REVIEW	DATE: 13-NOV-2025
REV. #5:	DATE:
ENGINEER'S SEAL:	

PROJECT: TRI-COUNTY 5 MW SOLAR PROJECT


PROJECT GSI DEVELOPMENT CORPORATION


TITLE: MV SKID ELEVATIONS

SCALE: NOT TO SCALE

DRAWN HEATHER DESIGNED KYLE
BY: SPITTAL BY: EDGINTON

DWG. NO. SHEET NO. REVISION
E500 1 of 1 4

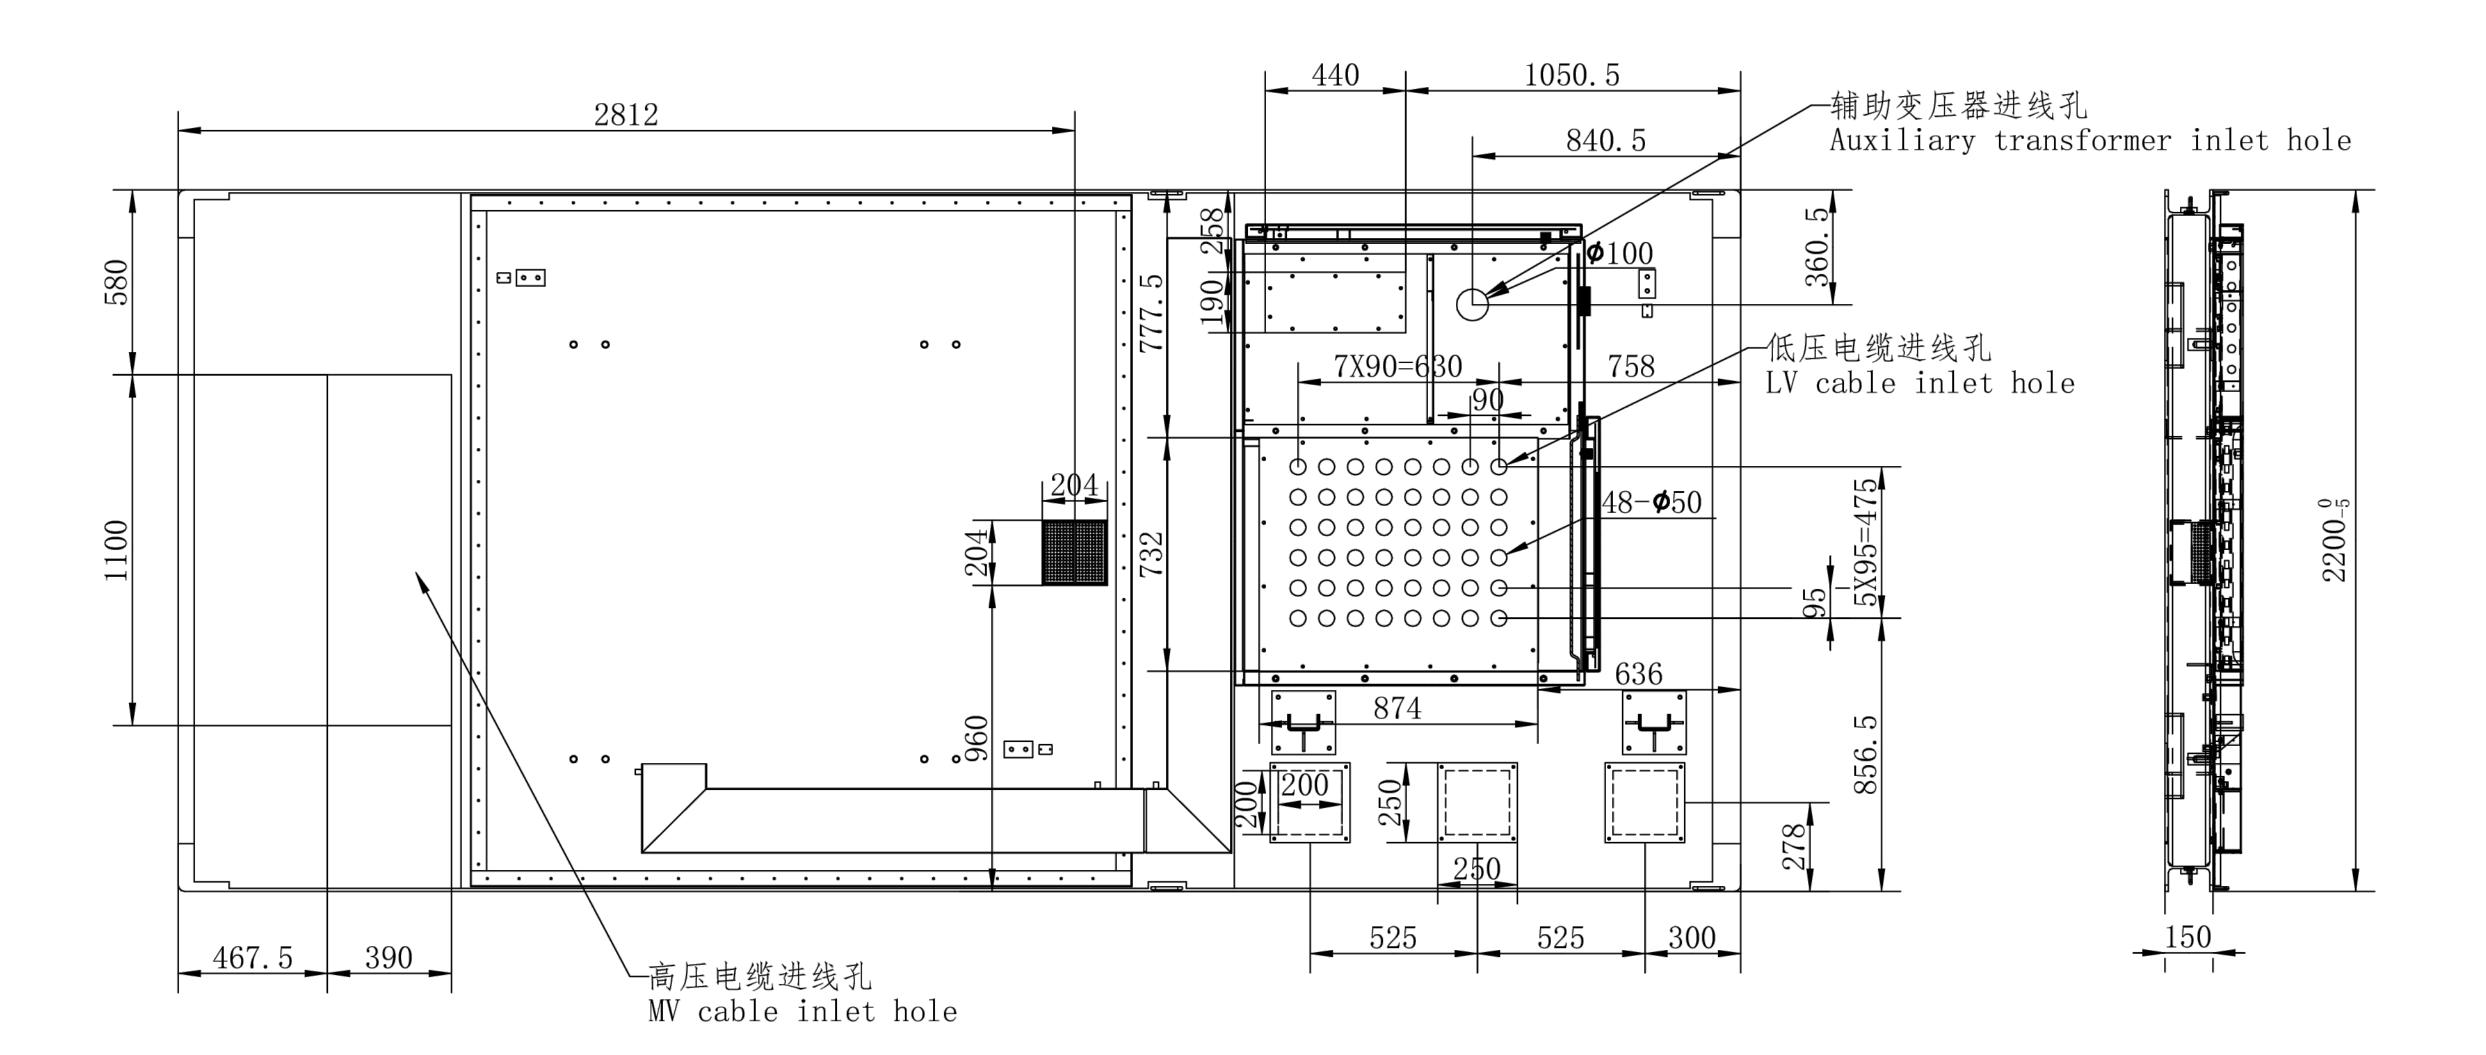

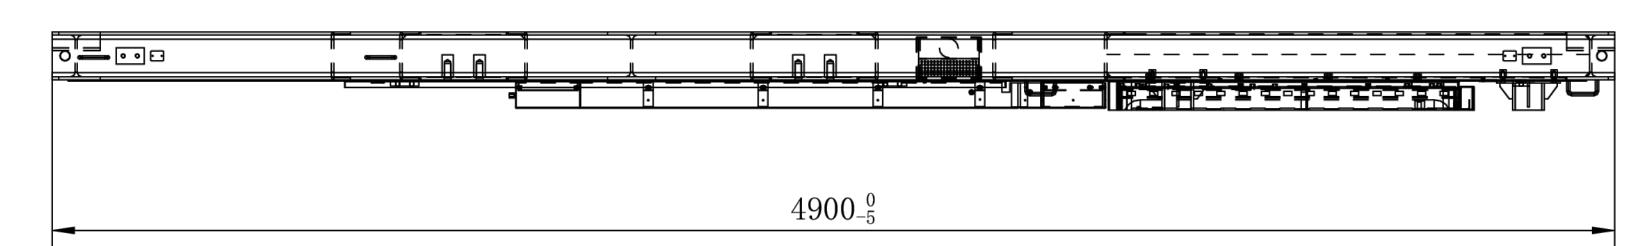

					CPS PSA2. 8M0-34. 5kV				
					View of cable inlet hole	图样标记 Pattern mark	数 量 Number	重 量 Weight	比 例 Percentage
标记 Mark N	处数 Number	更改文件号 Change file NO	签 / O. Sign		view of cable infectione	A	1		1:40
设 i Desi		Yanping Guo	审 核 Audit			共 1 1 pages		第 Pag	1 页 ge 1
校 Proof:			审 定 Approved						
I :			批 准 Ratify						
标准 tandard		n	日 期 Date	2024. 10. 18					



GSI DEVELOPMENT CORPORATION

CANADA: 140 Foundry Street, Unit A Baden, ON N3A 2P7 Phone: 519-804-9163

Toll Free: 1-866-961-8654

134 East 40th Street New York, New York 10016

DISCLAIMER:


All work shall be performed in compliance with local and federal standards. Contractor responsible for verifying all dimensions. Drawings not to be reproduced or used without GSI approval.


NOTES:


PRELIMINARY - NOT FOR CONSTRUCTION


ENIONIEEDIO OEAI	
REV. #5:	DATE:
REV. #4: ISSUED FOR REVIEW	DATE: 13-NOV-2025
REV. #3: ISSUED FOR REVIEW	DATE: 24-SEP-2025
REV. #2: ISSUED FOR REVIEW	DATE: 04-APR-2024
REV. #1: PRELIMINARY DESIGN	DATE: 13-APR-2023


PROJECT:	TRI-COUNT	Y 5 MW SOLA	R PROJECT
PROJECT OWNER:	GSI DEVEL	OPMENT CO	RPORATION
TITLE:	MV STA	IT PLAN	
SCALE:	NO	OT TO SCALE	
DRAWN BY:	HEATHER SPITTAL	DESIGNED BY:	KYLE EDGINTON
DWG. NO.	SHE	ET NO.	REVISION
E501	1 (of 1	4

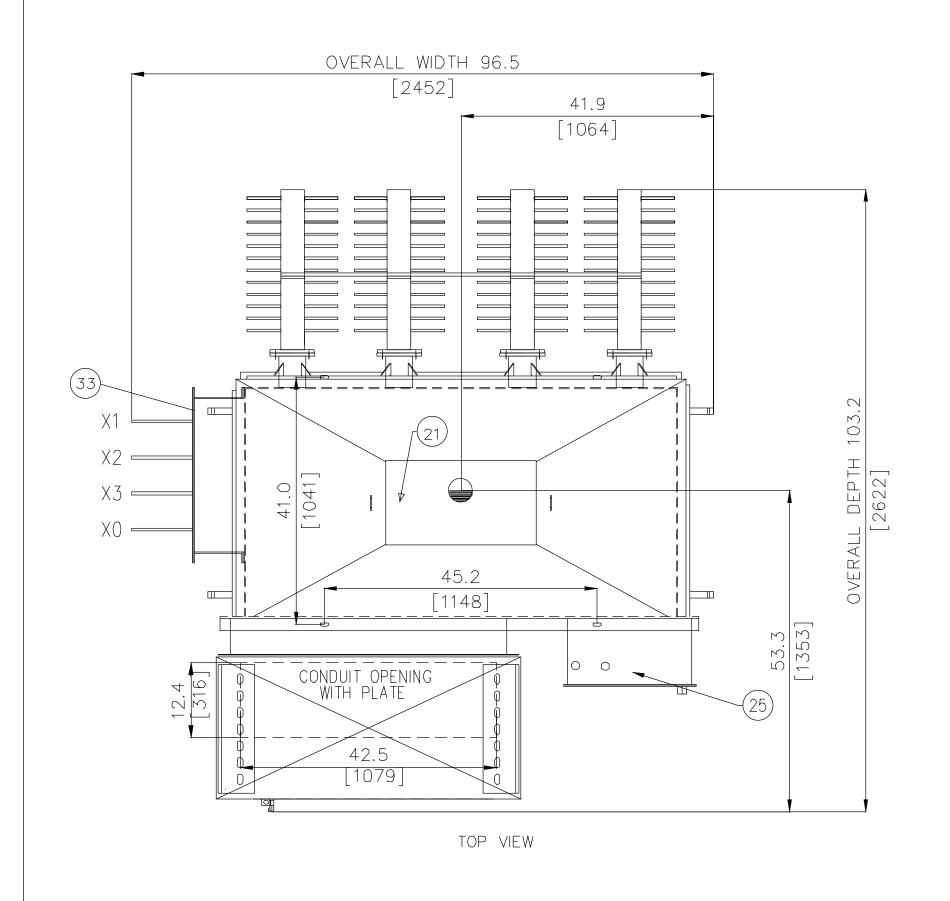

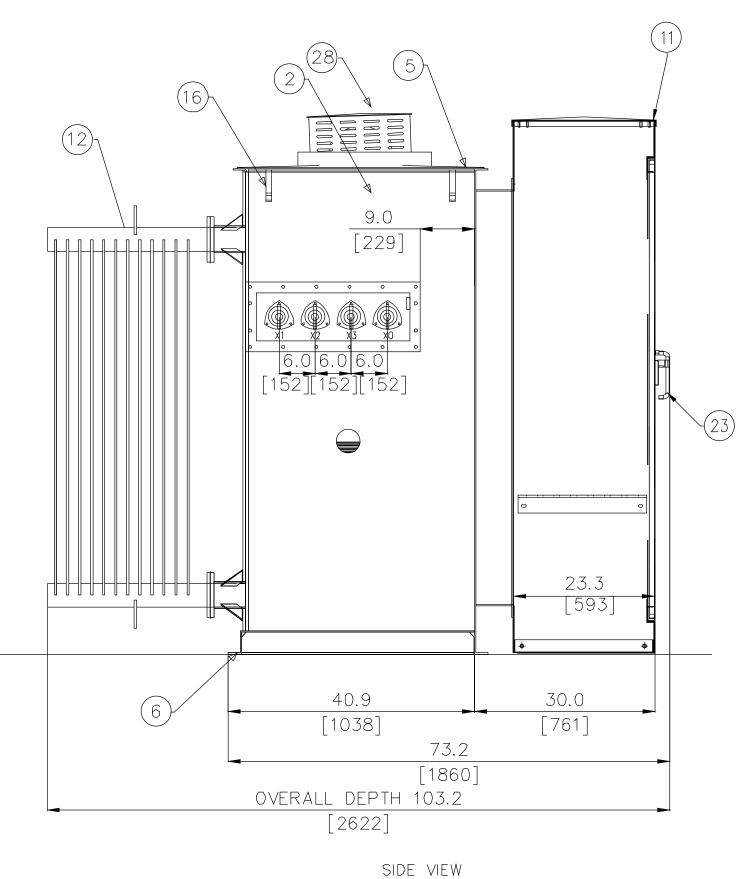

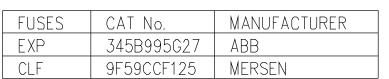

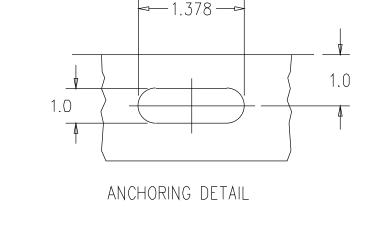

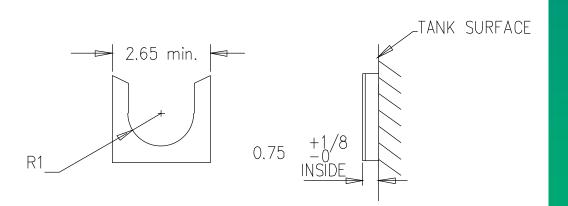

PARKING STAND DETAIL

CENTER OF GRAVITY
COLOR: RAL7035
DESIGNED TO OPERATE BELOW 3300.0 FEET ABOVE SEA LEVEL

1	DDECCUDE DELICE VALVE QUALITROL 202 072 01 FO CCEM
	PRESSURE RELIEF VALVE, QUALITROL 202-032-01 50 SCFM
2	TANK (MILD STEEL)
3	FILTER PRESS VALVE
4	GROUND PADS
5	TANK COVER
6	BASE (MILD STEEL)
7	PARKING STAND
8	liquid level gauge with alarm contacts (set at low level)
9	HV INTEGRATED BUSHING 35kV CLASS, 150kV BIL, 600A
10	LV BUSHING 12 HOLE BLADE 30KVBIL 2200A
11	CABINET (MILD STEEL)
12	REMOVABLE RADIATORS
13	SHRADDER VALVE
14	PRESSURE VACUUM GAUGE WITH ALARM CONTACTS SET AT -7 PSIG TO 7.5 PSIG
15	1" DRAIN VALVE WITH 3/8" SAMPLER HJ DV1000-001-FB
16	LIFTING LUGS
17	(1) 2 POSITION RADIAL SWITCH 300 AMP
18	TAP CHANGER
19	ANODIZED ALUMINUM NAMEPLATE
20	THERMOMETER WITH ALARM CONTACTS (SET AT 85 C AND 105 C)
21	HAND HOLE 14"X25"
23	DOOR HANDLE WITH PROVISION FOR PADLOCK
24	HV DOOR W/PENTA HEAD BOLT
25	ACCESORIES BOX
28	MECHANICAL PRESSURE RELIEF DEVICE WITH ALARM CONTACTS SET AT 10PSI (QUALITROL 208-60F)
29	TERMINAL BLOCK
	TENNITY E DOON

TRANSFORMER WEIGHTS

Note: Overall Dimensions are nominal with tolerance of +/- 0.5 all other dimensions have a tolerance of +/- 0.1

FLOOR LEVEL

FRONT VIEW

CORE & COIL 7 290 LBS TANK AND FITTINGS 4 496 LBS 670 GALLONS OF VG 100 5 040 LBS TOTAL WEIGHT 16 826 LBS

31 GROUND BUS 33 LV THROAT (DETACHABLE)(SEE RIL426B803)

GREENWOOD

GSI DEVELOPMENT CORPORATION CANADA:

140 Foundry Street, Unit A Baden, ON N3A 2P7 Phone: 519-804-9163

134 East 40th Street New York, New York 10016

Toll Free: 1-866-961-8654 DISCLAIMER:

All work shall be performed in compliance with local and federal standards. Contractor responsible for verifying all dimensions. Drawings not to be reproduced or used without GSI approval.

NOTES:

1. FUSE OVERMOLDS TO BE FIELD CERTIFIED IF NOT CSA/SUL CERTIFIED

PRELIMINARY - NOT FOR CONSTRUCTION

ENIONIEEDIO OF AL	
REV. #5:	DATE:
REV. #4: ISSUED FOR REVIEW	DATE: 13-NOV-2025
REV. #3: ISSUED FOR REVIEW	DATE: 24-SEP-2025
REV. #2: ISSUED FOR REVIEW	DATE: 04-APR-2024
REV. #1: PRELIMINARY DESIGN	DATE: 13-APR-2023

PROJECT:	TRI-COUNT	R PROJECT			
PROJECT OWNER:	GSI DEVELOPMENT CORPORATION				
TITLE:	TRANSFO	FICATIONS			
SCALE:	NO				
DRAWN BY:	HEATHER SPITTAL	DESIGNED BY:	KYLE EDGINTON		
DWG. NO.	SHE	ET NO.	REVISION		
E502	1 of 1		4		







TOPBiHiKu7

N-type Bifacial TOPCon Technology 675 W ~ 700 W CS7N-675 | 680 | 685 | 690 | 695 | 700TB-AG

MORE POWER



Module power up to 700 W Module efficiency up to 22.5 %



Up to 85% Power Bifaciality, more power from the back side



Excellent anti-LeTID & anti-PID performance. Low power degradation, high energy yield



Lower temperature coefficient (Pmax): -0.29%/°C, increases energy yield in hot climate



Lower LCOE & system cost

MORE RELIABLE



Minimizes micro-crack impacts



Heavy snow load up to 5400 Pa, wind load up to 2400 Pa*



Enhanced Product Warranty on Materials and Workmanship*



Linear Power Performance Warranty*

Subsequent annual power degradation no more than 0.4%

1st year power degradation no more than 1%

*According to the applicable Canadian Solar Limited Warranty Statement.

MANAGEMENT SYSTEM CERTIFICATES*

ISO 9001: 2015 / Quality management system ISO 14001: 2015 / Standards for environmental management system ISO 45001: 2018 / International standards for occupational health & safety IEC 62941: 2019 / Photovoltaic module manufacturing quality system

PRODUCT CERTIFICATES*

IEC 61215 / IEC 61730 / CE / INMETRO / MCS / UKCA / CGC CEC listed (US California) / FSEC (US Florida) UL 61730 / IEC 61701 / IEC 62716 / IEC 60068-2-68












* The specific certificates applicable to different module types and markets will vary, and therefore not all of the certifications listed herein will simultaneously apply to the products you order or use. Please contact your local Canadian Solar sales representative to confirm the specific certificates available for your Product and applicable in the regions in which the products will be used.

CSI Solar Co., Ltd. is committed to providing high quality solar photovoltaic modules, solar energy and battery storage solutions to customers. The company was recognized as the No. 1 module supplier for quality and performance/price ratio in the IHS Module Customer Insight Survey. Over the past 22 years, it has successfully delivered around 100 GW of premium-quality solar modules across the world.

CSI Solar (USA) Co., Ltd.

1350 Treat Blvd. Suite 500, Walnut Creek, CA 94597 | www.csisolar.com/na | support.ca@csisolar.com

ENGINEERING DRAWING (mm)

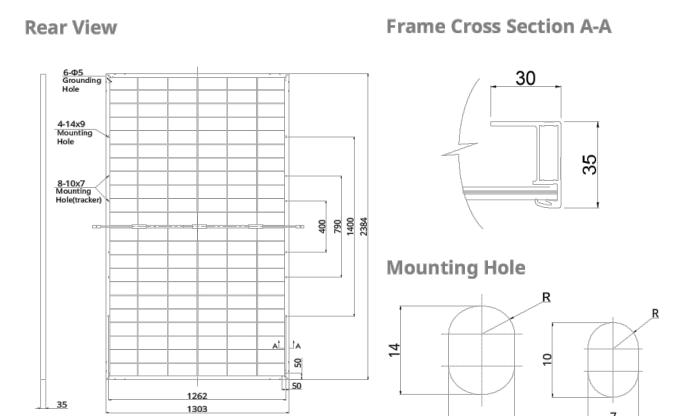

ELECTRICAL DATA | STC*

		Nominal	I	Opt.	Open	Short	
		Max.	Operating	Operating	Circuit	Circuit	Module
		Power	Voltage				Efficiency
CCTNI CTTT	'D 4.C	(Pmax)	(Vmp)	(Imp)	(Voc)	(Isc)	24.70/
CS7N-6751		675 W	39.0 V	17.31 A	46.9 V	18.24 A	21.7%
Bifacial	5%	709 W	39.0 V	18.19 A	46.9 V	19.15 A	22.8%
Gain**	10%	743 W	39.0 V	19.04 A	46.9 V	20.06 A	23.9%
	20%	810 W	39.0 V	20.77 A	46.9 V	21.89 A	26.1%
CS7N-680T	B-AG	680 W	39.2 V	17.35 A	47.1 V	18.29 A	21.9%
D:6	5%	714 W	39.2 V	18.22 A	47.1 V	19.20 A	23.0%
Bifacial Gain**	10%	748 W	39.2 V	19.09 A	47.1 V	20.12 A	24.1%
Gaill	20%	816 W	39.2 V	20.82 A	47.1 V	21.95 A	26.3%
CS7N-685T	B-AG	685 W	39.4 V	17.39 A	47.3 V	18.34 A	22.1%
	5%	719 W	39.4 V	18.26 A	47.3 V	19.26 A	23.1%
Bifacial Gain**	10%	754 W	39.4 V	19.14 A	47.3 V	20.17 A	24.3%
Gaiii	20%	822 W	39.4 V	20.87 A	47.3 V	22.01 A	26.5%
CS7N-6901	B-AG	690 W	39.6 V	17.43 A	47.5 V	18.39 A	22.2%
	5%	725 W	39.6 V	18.31 A	47.5 V	19.31 A	23.3%
Bifacial Gain**	10%	759 W	39.6 V	19.17 A	47.5 V	20.23 A	24.4%
Gain**	20%	828 W	39.6 V	20.92 A	47.5 V	22.07 A	26.7%
CS7N-6951	B-AG	695 W	39.8 V	17.47 A	47.7 V	18.44 A	22.4%
	5%	730 W	39.8 V	18.34 A	47.7 V	19.36 A	23.5%
Bifacial	10%	765 W	39.8 V	20.18 A	47.7 V	20.28 A	24.6%
Gain**	20%	834 W	39.8 V	20.96 A	47.7 V	22.13 A	26.8%
CS7N-7001	B-AG	700 W	40.0 V	17.51 A	47.9 V	18.49 A	22.5%
-10	5%	735 W	40.0 V	18.39 A	47.9 V	19.41 A	23.7%
Bifacial Gain**	10%	770 W	40.0 V	20.22 A	47.9 V	20.34 A	24.8%
Gaill**	20%	840 W	40.0 V	21.01 A	47.9 V	22.19 A	27.0%
* Under Standard Test Conditions (STC) of irradiance of 1000 W/m², spectrum AM 1.5 and cell							

** Bifacial Gain: The additional gain from the back side compared to the power of the front side at the standard test condition. It depends on mounting (structure, height, tilt angle etc.) and albedo

ELECTRICAL DATA

of the ground.

Operating Temperature	-40°C ~ +85°C
Max. System Voltage	1500 V (IEC/UL) or 1000 V (IEC/UL)
Module Fire Performance	TYPE 29 (UL 61730) or CLASS C (IEC61730)
Max. Series Fuse Rating	35 A
Application Classification	Class A
Power Tolerance	0 ~ + 10 W
Power Bifaciality*	80 %
* Power Bifaciality = Pmax _{rear} / Pma Tolerance: ± 5 %	ax_front , both Pma x_rear and Pma x_front are tested under STC, Bifacia


* The specifications and key features contained in this datasheet may deviate slightly from our actual products due to the on-going innovation and product enhancement. CSI Solar Co., Ltd. reserves the right to make necessary adjustment to the information described herein at any time without

Please be kindly advised that PV modules should be handled and installed by qualified people who have professional skills and please carefully read the safety and installation instructions before using our PV modules.

CSI Solar (USA) Co., Ltd.

June 2023 | All rights reserved | PV Module Product Datasheet v1.52_F43M_P1_NA

CS7N-680TB-AG / I-V CURVES

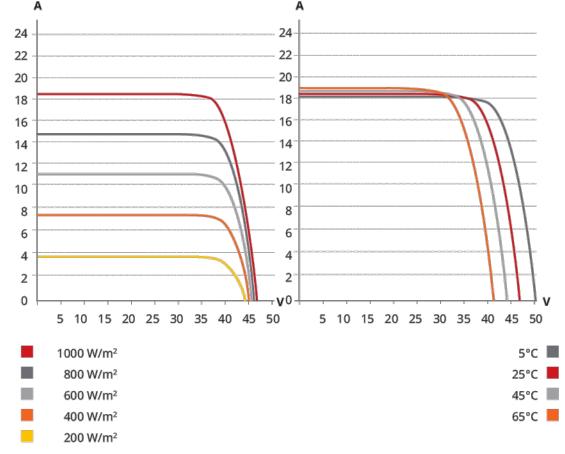

ELECTRICAL DATA | NMOT*

	Nominal Max. Power (Pmax)	Opt. Operating Voltage (Vmp)	Opt. Operating Current (Imp)	Open Circuit Voltage (Voc)	Short Circuit Cur- rent (Isc)
CS7N-675TB-AG	510 W	36.9 V	13.84 A	44.4 V	14.71 A
CS7N-680TB-AG	514 W	37.1 V	13.88 A	44.6 V	14.75 A
CS7N-685TB-AG	518 W	37.2 V	13.91 A	44.8 V	14.79 A
CS7N-690TB-AG	522 W	37.4 V	13.94 A	45.0 V	14.83 A
CS7N-695TB-AG	526 W	37.6 V	13.97 A	45.2 V	14.87 A
CS7N-700TB-AG	529 W	37.8 V	14.00 A	45.4 V	14.91 A
* Under Nominal Mod trum AM 1.5, ambient	•		-	diance of 80	00 W/m², spec-

MECHANICAL DATA	
Specification	Data
Cell Type	TOPCon cells
Cell Arrangement	132 [2 x (11 x 6)]
Dimensions	2384 × 1303 × 35 mm (93.9 × 51.3 × 1.38 in)
Weight	37.9 kg (83.6 lbs)
Front Glass	2.0 mm heat strengthened glass with anti- reflective coating
Back Glass	2.0 mm heat strengthened glass
Frame	Anodized aluminium alloy
J-Box	IP68, 3 bypass diodes
Cable	6.0 mm² (IEC), 10 AWG (UL)
Cable Length (Including Connector)	410 mm (16.1 in) (+) / 250 mm (9.8 in) (-) or 2000 mm (78.7 in) (+) / 1400 mm (55.1 in) (-)
Connector	T6 or MC4 series
Per Pallet	31 pieces
Per Container (40' HO	558 pieces or 496 pieces (only for US &

Per Container (40' HQ) Canada) * For detailed information, please contact your local Canadian Solar sales and technical

TEMPERATURE CHARACTERISTICS

Specification	Data		
Temperature Coefficient (Pmax)	-0.29 % / °C		
Temperature Coefficient (Voc)	-0.25 % / °C		
Temperature Coefficient (Isc)	0.05 % / °C		
Nominal Module Operating Temperature	41 ± 3°C		

PARTNER SECTION

PROJECT: TRI-COUNTY 5 MW SOLAR PROJECT PROJECT GSI DEVELOPMENT CORPORATION OWNER: TITLE: MODULE SPECIFICATIONS SCALE: NOT TO SCALE HEATHER DESIGNED KYLE DRAWN BY: EDGINTON SPITTAL DWG. NO. SHEET NO. **REVISION**

1 of 1

E600

GREENWOOD GSI DEVELOPMENT CORPORATION

140 Foundry Street, Unit A Baden, ON N3A 2P7 Phone: 519-804-9163

Toll Free: 1-866-961-8654

134 East 40th Street New York, New York 10016

DISCLAIMER:

CANADA:

All work shall be performed in compliance with local and federal standards. Contractor responsible for verifying all dimensions. Drawings not to be reproduced or used without GSI approval. NOTES:

PRELIMINARY - NOT FOR CONSTRUCTION

REV. #1: PRELIMINARY DESIGN	DATE: 13-APR-2023
REV. #2: ISSUED FOR REVIEW	DATE: 04-APR-2024
REV. #3: ISSUED FOR REVIEW	DATE: 24-SEP-2025
REV. #4: ISSUED FOR REVIEW	DATE: 13-NOV-2025
REV. #5:	DATE:
ENGINEER'S SEAL:	

^{*} For detailed information, please refer to the Installation Manual.



Preliminary Data




Technical D



Max. operating altitude

Anti-PID

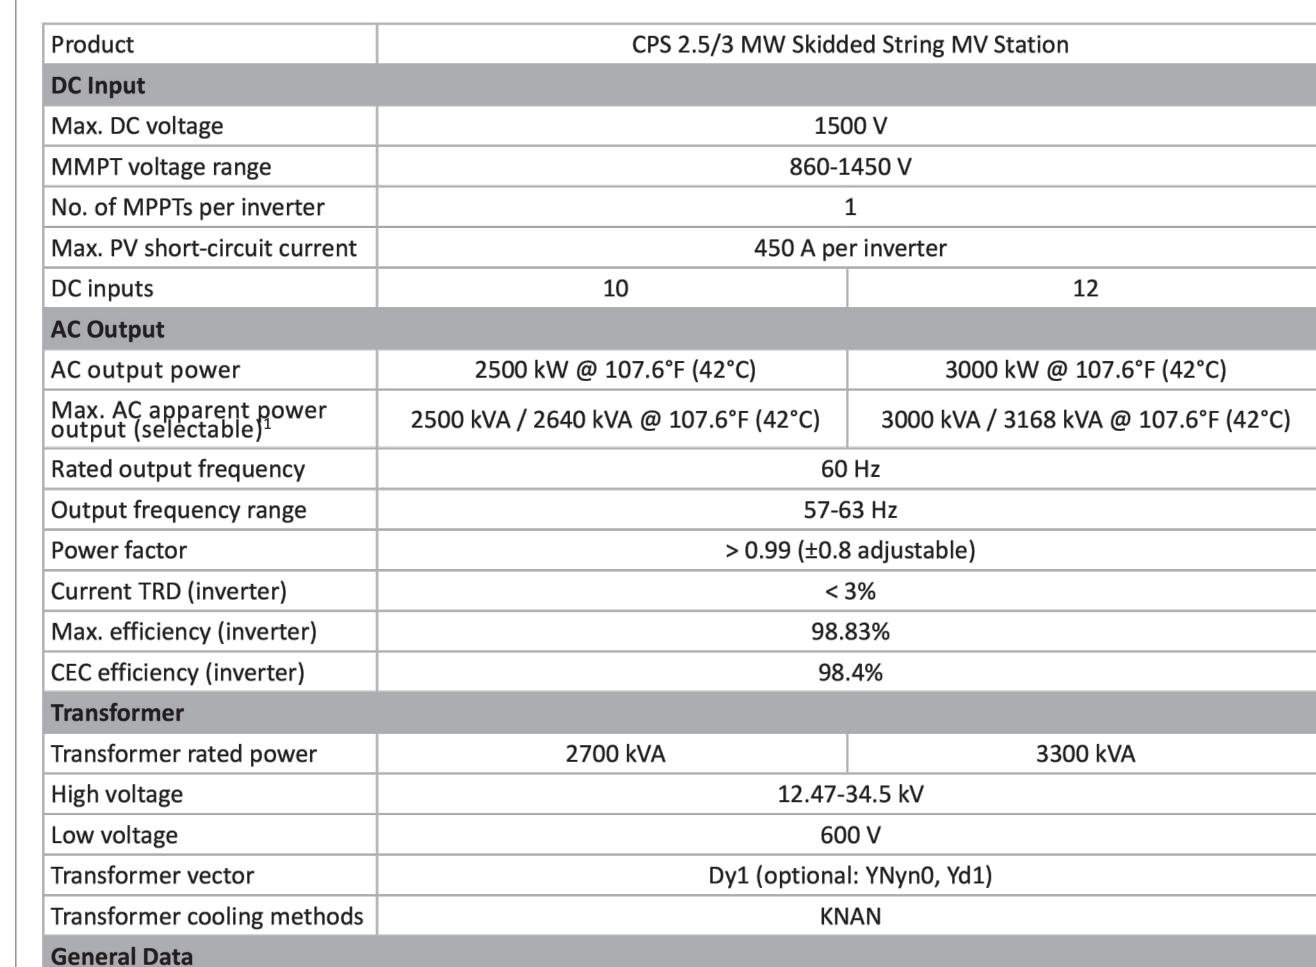

3280.8 ft / 1000 m (standard)

Standard

PROJECT OWNER:

SCALE:


DWG. NO.

E601

DRAWN HEATHER

SPITTAL

Skidded String MV Station

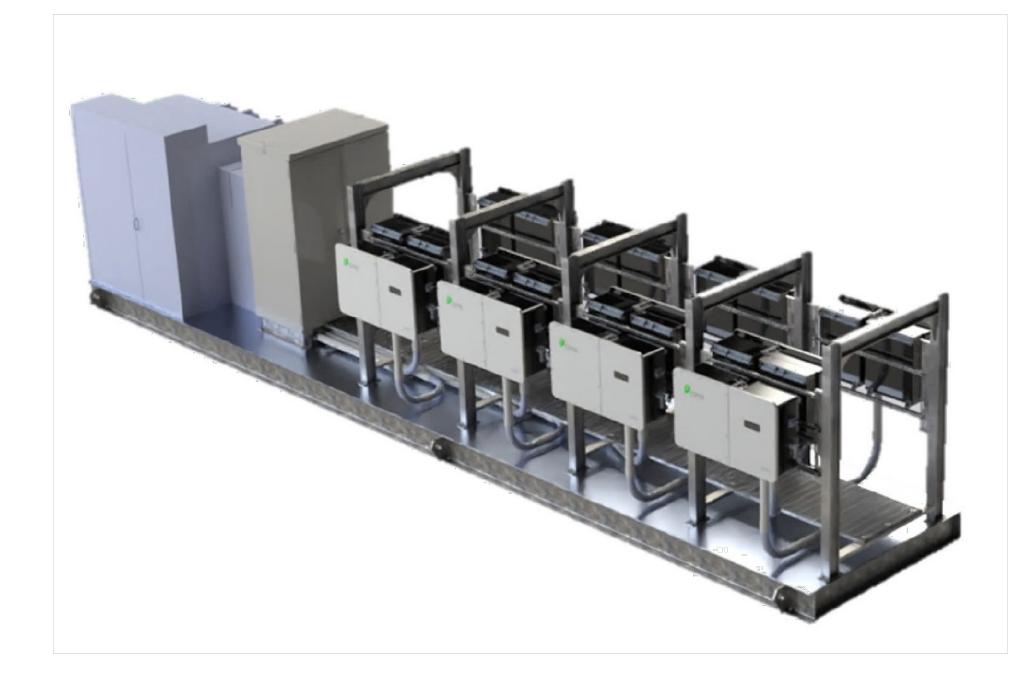

The CPS skidded string medium voltage station combines the strengths of string inverters with the efficiency of a centralized layout, optimizing energy production and control granularity. This high performance, pre-integrated system is not only designed for reliability, but additionally reduces on-site labor, shortens installation time, and lowers total project costs. The station can support up to twelve (12) CPS 250 kW-600 V inverters on a single steel skid and is compatible with DC combiners and/or trunk-bus cabling for design flexibility.

Key Features

- Offers 2.5 MW and 3 MW options to maximize power density and ease of deployment
- Separable powerhead wire box design to reduce O&M time and improve serviceability
- Fully integrated plug-and-play solution to simplify procurement and installation
- Includes MV transformer and 600 V switchboard
- US-made skid materials and transformer options available





© CHINT POWER SYSTEMS AMERICA 2025/5-MKT NA

1380 Presidential Drive, Suite 100, Richardson, TX

Chint Power Systems A Tel: 855-584-7168 Mail: AmericaSales@chintpower.com Web: www.chintpowersystem



GREENWOOD GSI DEVELOPMENT CORPORATION

CANADA: 140 Foundry Street, Unit A Baden, ON N3A 2P7 Phone: 519-804-9163 Toll Free: 1-866-961-8654

134 East 40th Street New York, New York 10016

DISCLAIMER:

All work shall be performed in compliance with local and federal standards. Contractor responsible for verifying all dimensions. Drawings not to be reproduced or used without GSI approval. NOTES:

PRELIMINARY - NOT FOR CONSTRUCTION

REV. #1: PRELIMINARY DESIGN	DATE: 13-APR-2023
REV. #2: ISSUED FOR REVIEW	DATE: 04-APR-2024
REV. #3: ISSUED FOR REVIEW	DATE: 24-SEP-2025
REV. #4: ISSUED FOR REVIEW	DATE: 13-NOV-2025
REV. #5:	DATE:
ENGINEER'S SEAL:	

PROJECT: TRI-COUNTY 5 MW SOLAR PROJECT

GSI DEVELOPMENT CORPORATION

TITLE: SKIDDED STRING MV STATION SPECS

SHEET NO.

1 of 1

NOT TO SCALE

DESIGNED KYLE

BY: EDGINTON

REVISION



BIG LEAD ASSEMBLY (BLA)

ABOUT

Shoals[™] introduces the Big Lead Assembly, or BLA for short. The BLA is an aboveground aluminum trunk system that combines the functionality of cable assemblies, combiner boxes, and fusing all into one. This free air de-rated system eliminates the need for standard combiner boxes, messy multiple conductor string wires, cable trays, trenching, and field crimping. Factory manufactured and quality guaranteed.

FEATURES

- Up to (8) input leads per BLA mold drop
- Configurable for FSLR S4, FSLR S6, FSLR S7, Crystalline, or Bi-Facial
- Plug and Play eliminates field crimping and splicing
- Patented undermold/overmold process chemically bonds and hermetically seals joints
- Eliminates standard combiner boxes
- Utilizes free air ampacity table NEC 310.17
- · Standard 5-year warranty on all models
- ETL certified to UL9703 and UL4248
- ETL certified to CSA C22.2#182.5 for PV Connectors
- ETL certified to CSA C22.2#271 for PV Cables
- ETL certified to CSA C22.2#198.2 for Sealed Wire Connector Systems
- ETL certified to CSA C22.2#4248.1 for Fuseholders


OPTIONS

- Customizable for up to 750 MCM wire gauges
- Messenger cable for mechanical attachment
- Cable available in standard colors



TECHNICAL SPECS	STG.BLA
Voltage Rating	1500 VDC
Max. Current (Trunk)	Up to 700A*
Max. OCPD Per Input Circuit	65A
Max. Trunk Cable Size	750 MCM
Number of Input Circuits	Customer Specific
Max. Ambient Temp. Rating	50°C

*Max current shown is per NEC Code 2023, Table 310.17 for single-insulated conductors in free air at an ambient temperature of 30°C. Max current per BLA mold drop is determined by max allowable conductor ampacity per NEC 690.8(B) and any additional derating required at different ambient temperatures. Please refer to the Engineer of Record for calculations or use of different tables.

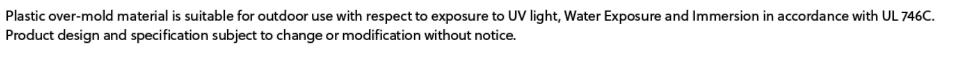









GSI DEVELOPMENT CORPORATION

CANADA: 140 Foundry Street, Unit A Baden, ON N3A 2P7 Phone: 519-804-9163

Toll Free: 1-866-961-8654

134 East 40th Street New York, New York 10016

DISCLAIMER:

All work shall be performed in compliance with local and federal standards. Contractor responsible for verifying all dimensions. Drawings not to be reproduced or used without GSI approval. NOTES:

PRELIMINARY - NOT FOR CONSTRUCTION

REV. #1: PRELIMINARY DESIGN	DATE: 13-APR-2023
REV. #2: ISSUED FOR REVIEW	DATE: 04-APR-2024
REV. #3: ISSUED FOR REVIEW	DATE: 24-SEP-2025
REV. #4: ISSUED FOR REVIEW	DATE: 13-NOV-2025
REV. #5:	DATE:

ENGINEER'S SEAL:

OWNER:

PROJECT: TRI-COUNTY 5 MW SOLAR PROJECT GSI DEVELOPMENT CORPORATION

TITLE: BIG LEAD ASSEMBLY SPECIFICATIONS

SCALE: NOT TO SCALE


DRAWN HEATHER DESIGNED KYLE BY: EDGINTON SPITTAL DWG. NO. SHEET NO. **REVISION**

E602 1 of 1



Datasl


Medium Voltage Transformer Skid

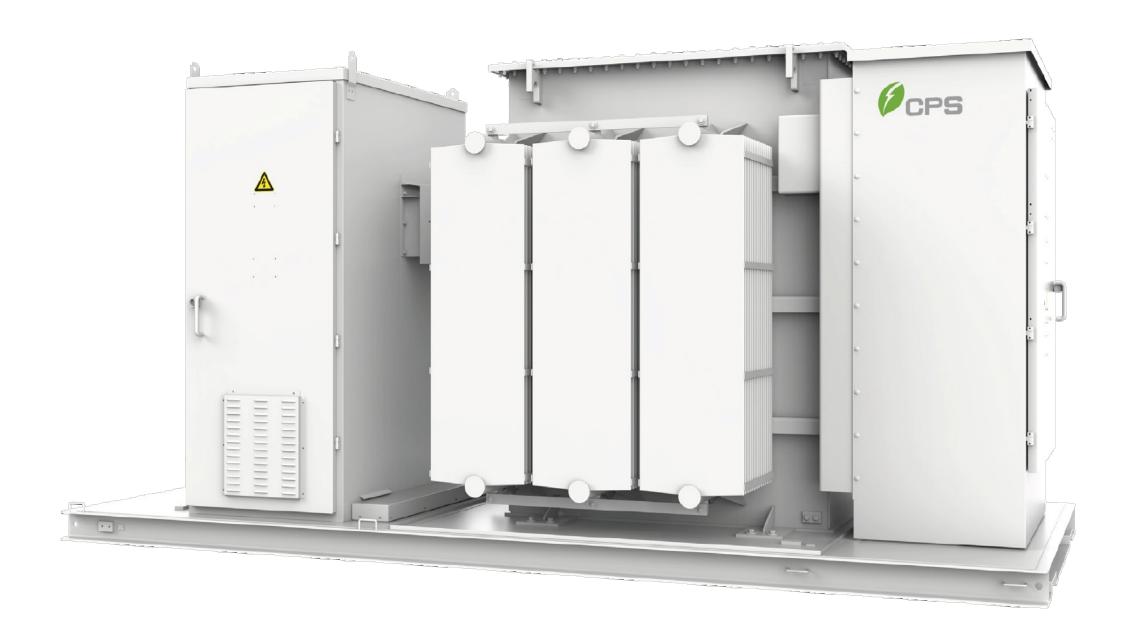

The CPS three-phase medium voltage transformer skid brings electrical power generated from PV inverters to the substation. The transformers are designed for superior reliability, efficiency, and environmental performance. A modular architecture paired with design options ensures cost efficiency and easy, minimal maintenance. The skid integrates a medium voltage transformer, low voltage cabinet, auxiliary transformer, and monitoring gauges. CPS offers various configurations with multiple capacities and interconnection voltages.

Phasor Diagram Example

Connection Diagram Example

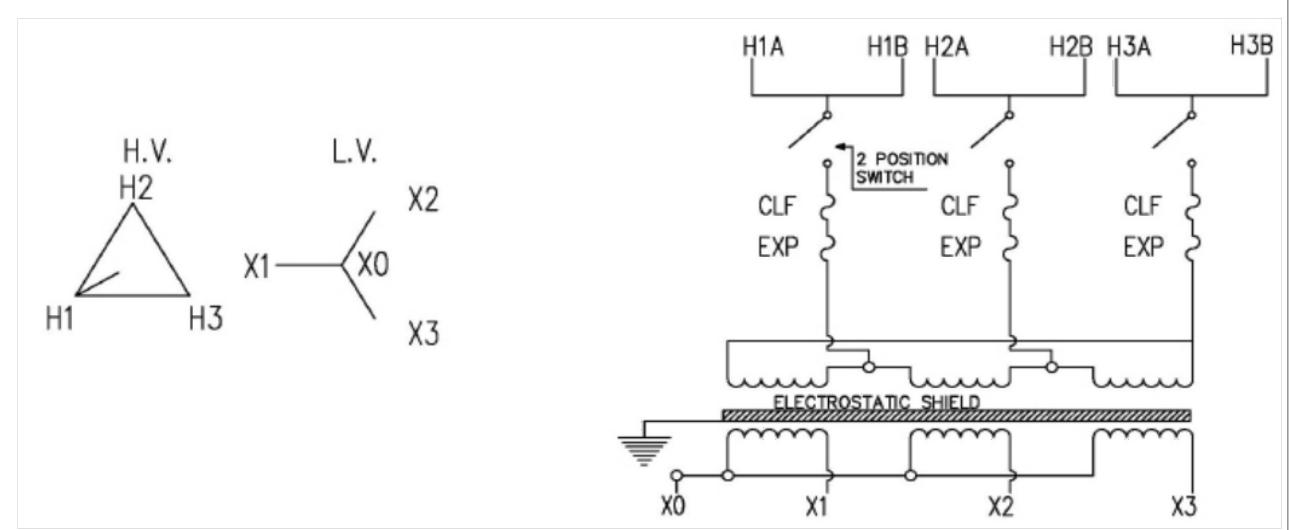



© CHINT POWER SYSTEMS AMERICA 2025/2-MKT NA

Chint Power Systems Ame 1380 Presidential Drive, Suite 100, Richardson, TX 75 Tel: 855-584-7168 Mail: AmericaSales@chintpower.com Web: www.chintpowersystems.



Technical Data

Product Name		iviedium	Voltage Transform	er skiu	
Specifications					
Rated power (kVA)	4200 kVA, 3300 kVA, 2800 kVA				
Installation location			NEMA 3R		
Number of windings			2		
Operating ambient temperature range @ rated power		-22°F t	to 113°F (-30°C to 4	15°C)	
Average winding temperature rise			140°F (60°C)		
Cooling class			KNAN		
Frequency			60 Hz		
Electrostatic shielding	Electi	rostatic shield be	tween HV and LV w	vindings (2 windir	ngs)
Insulating fluid			FR3 oil		
High voltage	34.5 kV	24.94 kV	13.8 kV	13.2 kV	12.47 kV
High voltage bushing style	6 - integral dead 600 A 15	dbreak bushing	6 - integ	ral deadbreak bu 500 A 95 kV BIL	shing
High voltage conductor material	000 A 13	O RV DIE	Aluminum	DOO A 33 KV BIE	
Taps		2-2.5% above ar	nd 2-2.5% below no	ominal voltage	
High voltage configuration		Lo	op-feed, dead fron	t	
Load-break switching		630 A two	position load brea	k switch	
High voltage enclosure type	Bottom entry				
Medium voltage protection	EXP fuses in series with partial-range current-limiting fuses				
Low voltage	800 Vac				
LV bushing BIL	30 kV				
LV bushing connection	Up to (20) 800 kcmil aluminum or copper per phase				
LV conductor material	Aluminum				
Maximum elevation	6561.68 ft (2000 m)				
Vector group	Dy1, Dy11, Yd1, Yd11, YNyn0				
Dimensions (W × H × D)	16.08 × 8.14 × 7.22 ft (4900 × 2481 × 2200 mm)				
Accessories					
Liquid level indicator			Included		
Liquid temperature indicator			Included		
Pressure vacuum gauge	Included				
Off load tap changer	Included				
Pressure relief valve	Included				
Oil filling tube	Included				
Drain valve with sampler	Included				
Nitrogen blanket			Included		
5 kVA single-phase auxiliary transformer (120 Vac)			Included		
40 kVA three-phase auxiliary transformer (480 Vac)		Opti	onal / additional co	ost	
Applicable Standards					

Specifications may vary per project based on engineering design.



GREENWOOD

GSI DEVELOPMENT CORPORATION

CANADA: 140 Foundry Street, Unit A Baden, ON N3A 2P7

134 East 40th Street New York, New York 10016

Phone: 519-804-9163 Toll Free: 1-866-961-8654

DISCLAIMER:

All work shall be performed in compliance with local and federal standards. Contractor responsible for verifying all dimensions. Drawings not to be reproduced or used without GSI approval.

NOTES:

PRELIMINARY - NOT FOR CONSTRUCTION

REV. #5:	DATE:
REV. #4: ISSUED FOR REVIEW	DATE: 13-NOV-202
REV. #3: ISSUED FOR REVIEW	DATE: 24-SEP-202
REV. #2: ISSUED FOR REVIEW	DATE: 04-APR-202
REV. #1: PRELIMINARY DESIGN	DATE: 13-APR-202

PROJECT:	TRI-COUNT	Y 5 MW SOLA	R PROJECT
PROJECT OWNER:	GSI DEVEL	OPMENT CO	RPORATION
TITLE:	MV VOLT TR	ANSFORMER	SKID SPECS
SCALE:	N	OT TO SCALE	
DRAWN BY:	HEATHER SPITTAL	DESIGNED BY:	KYLE EDGINTON
DWG. NO.	SHE	ET NO.	REVISION
E604	1	of 1	4



A PROJECT DIRECTORY E-605 NTS

INVERTER#

INSTALL ON ALL EACH INVERTER

DAS MAIN ENCLOSURE

INSTALL ON DAS MAIN ENCLOSURE

DAS WEATHER ENCLOSURE

INSTALL ON DAS MAIN ENCLOSURE

STATION SERVICE TRANSFORMER #

INSTALL ON EACH STATION SERVICE TRANSFORMER

INV#

INSTALL ON ALL SWITCHBOARD BREAKERS TO DELINEATE CORRESPONDING INVERTER. ALL STATION SERVICE PANELBOARD BRANCH BREAKERS TO BE LABELLED SIMILARLY.

B EQUIPMENT LABELS E-605 NTS

SWITCHBOARD#

INSTALL ON ALL EACH SWITCHBOARD

STATION SERVICE PANELBOARD

INSTALL ON EACH STATION SERVICE PANELBOARD

DAS METER ENCLOSURE

INSTALL ON DAS METER ENCLOSURE

FIBER ENCLOSURE

INSTALL ON FIBER STORAGE ENCLOSURE

ROW#

INSTALL AT BOTH ENDS OF EACH RACKING TABLE ROW FOR WAYFINDING

PHOTOVOLTIAC SYSTEM DC DISCONNECT

OPERATING CURRENT	343.2Adc	OPERATING CURRENT	1985.5A
OPERATING VOLTAGE	867Vdc	OPERATING VOLTAGE	800V
MAXIMUM SYSTEM VOLTAGE	11861.11Vdc	INSTALL ON SWITCHBOARDS	

INSTALL ON 60 INVERTERS

MAXIMUM CURRENT

PHOTOVOLTIAC SYSTEM DC DISCONNECT 360.36Adc **OPERATING CURRENT** 867Vdc **OPERATING VOLTAGE** MAXIMUM SYSTEM VOLTAGE 1186.11Vdc MAXIMUM CURRENT 477.4875Adc

454.75Adc

INSTALL ON 24 INVERTERS

PHOTOVOLTIAC SYSTEM INVERTER AC CABINET

OPERATING CURRENT	180.5A
OPERATING VOLTAGE	800V

INSTALL ON ALL INVERTER AC CABINETS

PHOTOVOLTIAC SYSTEM AC DISCONNECT

*	OPERATING CURRENT	180.5A
	OPERATING VOLTAGE	800V

INSTALL ON ALL PANELBOARD AC BREAKERS WITHIN THE SWITCHBOARDS

C EQUIPMENT OPERATING LABELS AND SHOCK HAZARD LABELS

PHOTOVOLTIAC AC SWITCHBOARD

OPERATING CURRENT	1985.5A
OPERATING VOLTAGE	800V

WARNING

ARC FLASH HAZARD - 1500VDC

INSTALL ON ALL INVERTERS



WARNING

ELECTRIC SHOCK HAZARD

THE DC CONDUCTORS OF THIS PHOTOVOLTIAC SYSTEM ARE UNGROUNDED AND MAY BE ENERGIZED

INSTALL ON ALL INVERTERS WITHIN CLEAR VISION OF DC INPUT CONNECTIONS



WARNING

ELECTRIC SHOCK HAZARD

DO NOT TOUCH TERMINALS TERMINALS ON BOTH THE LINE AND LOAD SIDE MAY BE **ENERGIZED IN THE OPEN POSITION**

INSTALL ON ALL INVERTERS



WARNING

THIS EQUIPMENT IS FED BY MULTIPLE SOURCES TOTAL RATING OF ALL OVERCURRENT DEVICES EXCLUDING MAIN SUPPLY OVERCURRENT DEVICE SHALL NOT EXCEED AMPACITY OF THE BUS BAR

INSTALL ON ALL SWITCHBOARDS & STATION SERVICE PANELBOARDS



GREENWOOD

New York, New York 10016

GSI DEVELOPMENT CORPORATION CANADA: 140 Foundry Street, Unit A 134 East 40th Street

Baden, ON N3A 2P7 Phone: 519-804-9163 Toll Free: 1-866-961-8654

DISCLAIMER:

All work shall be performed in compliance with local and federal standards. Contractor responsible for verifying all dimensions. Drawings not to be reproduced or used without GSI approval.

NOTES:

PROPERTY ADDRESS: 7N904 IL-25, SOUTH ELGIN, IL 60177

- 1. LAMACOIDS SHALL BE INSTALLED IN ACCORDANCE WITH
- THE LOCAL/MUNICIPAL AFFAIRS INTERPRETATIONS. 2. ALL LABELS TO COMPLY WITH ANSI STANDARDS FOR PROPER TEXT SIZE (7mm MINIMUM), DESIGN, ETC.
- 3. ADDITIONAL LABELS MAY BE REQUIRED BY LOCAL AHJ AND/OR UTILITY. CONTRACTOR TO PROVIDE ALL REQUIRED LABELS.
- 4. PROVIDE 20 SPARE LAMACOIDS FOR ALL LAMACOIDS SHOWN IN DETAIL C.

PRELIMINARY - NOT FOR CONSTRUCTION

LEGEND:

- PROPERTY BOUNDARY
- PROJECT BOUNDARY
- --- PROJECT FENCE EXISTING FENCE
- GRAVEL ACCESS ROAD (20ft/6.1m)
- PV TABLES

TRANSFORMER/INVERTER BLOCK

- INVERTER
- 12.5 kV FEEDER LINE W7931 (UTILITY)
- --- 15kV CABLE
- POLES & OVERHEAD LINES (SEE E100 SH 3 DETAIL) NO BUILD AREA - WETLAND w/30FT SETBACK
- NO BUILD AREA PIPE/VENT w/10FT SETBACK
- APPROXIMATE POI LOCATION

REV. #1: PRELIMINARY DESIGN	DATE: 13-APR-2023
REV. #2: ISSUED FOR REVIEW	DATE: 04-APR-2024
REV. #3: ISSUED FOR REVIEW	DATE: 24-SEP-2025
REV. #4: ISSUED FOR REVIEW	DATE: 13-NOV-2025
REV. #5:	DATE:

ENGINEER'S SEAL:

PROJECT: TRI-COUNTY 5 MW SOLAR PROJECT GSI DEVELOPMENT CORPORATION

TITLE: LV WARNING LABELS & LAMACOIDS


SCALE: NOT TO SCALE


DRAWN HEATHER DESIGNED KYLE

BY: EDGINTON SPITTAL DWG. NO. SHEET NO. **REVISION**

E605 1 of 1



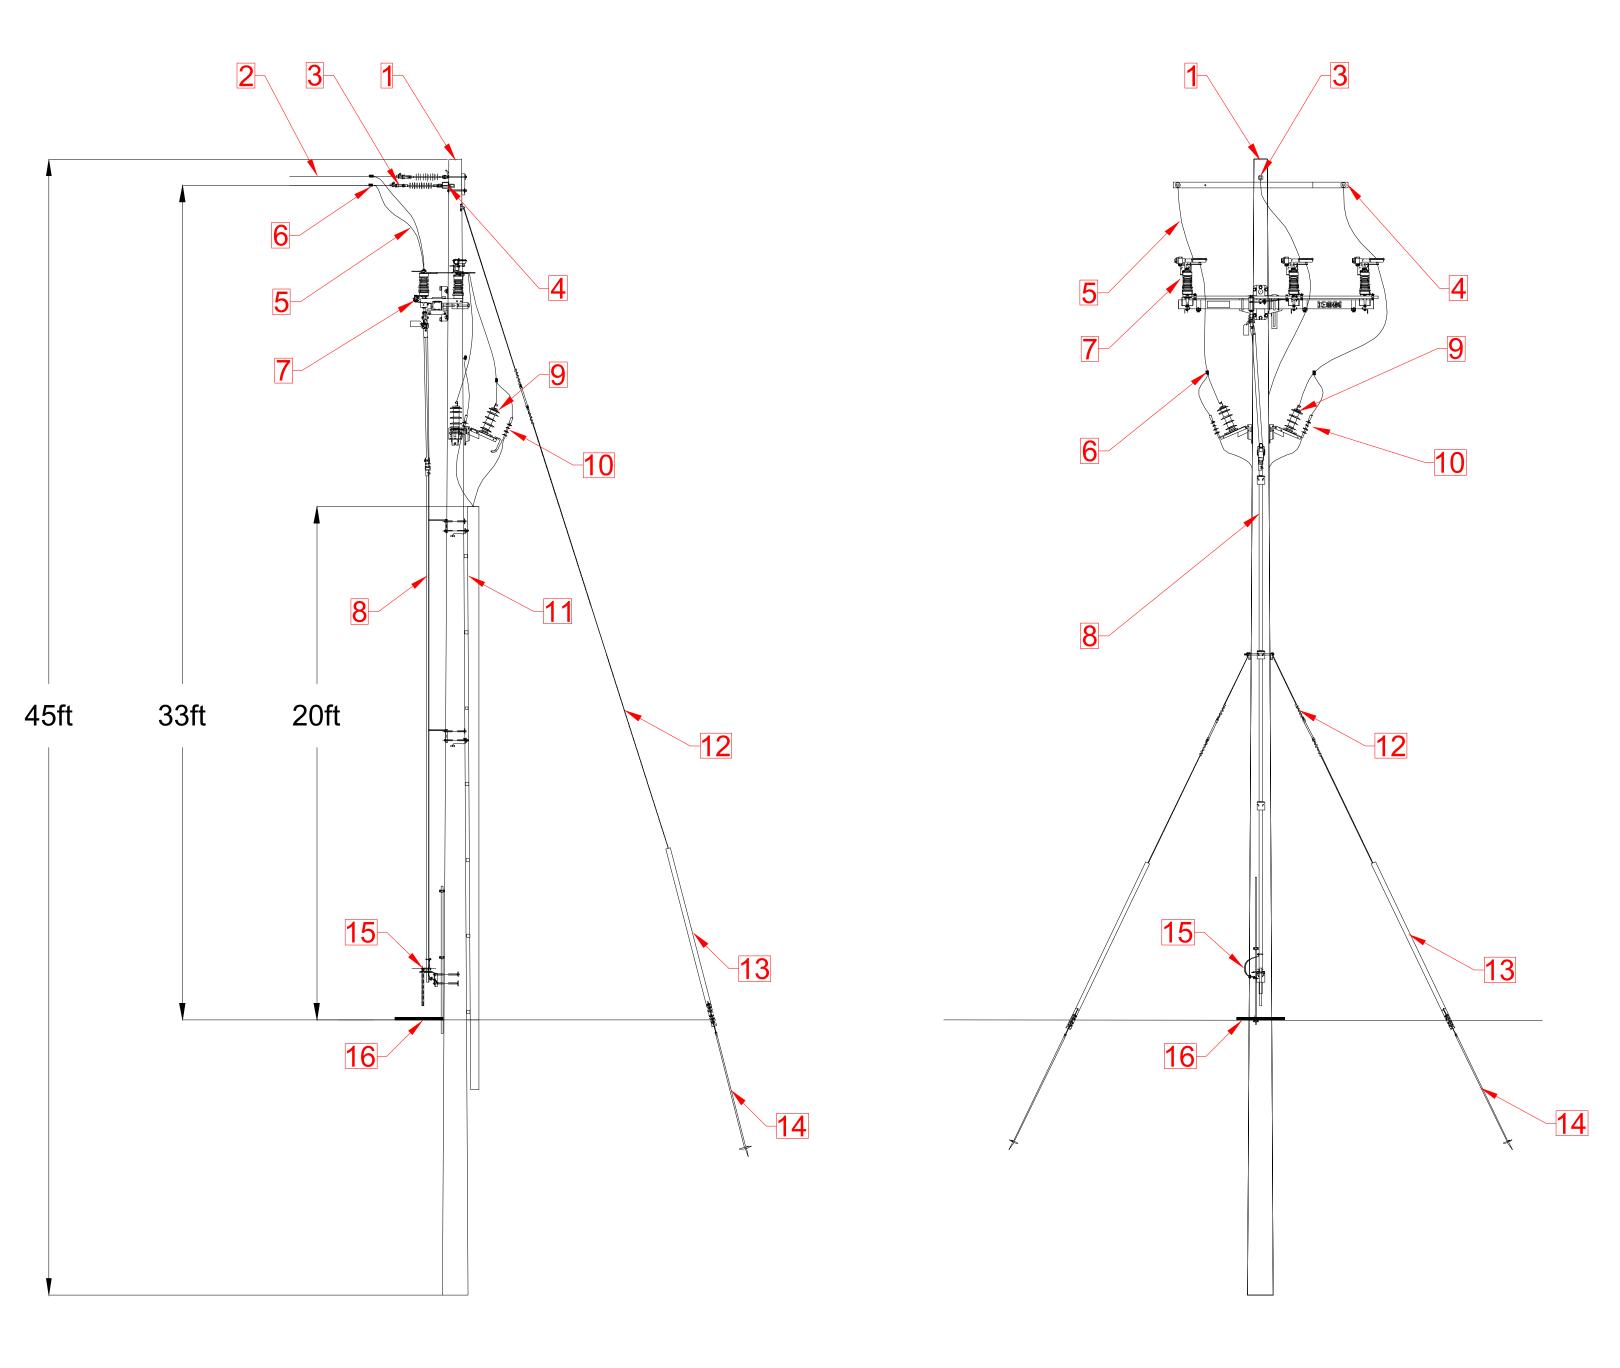

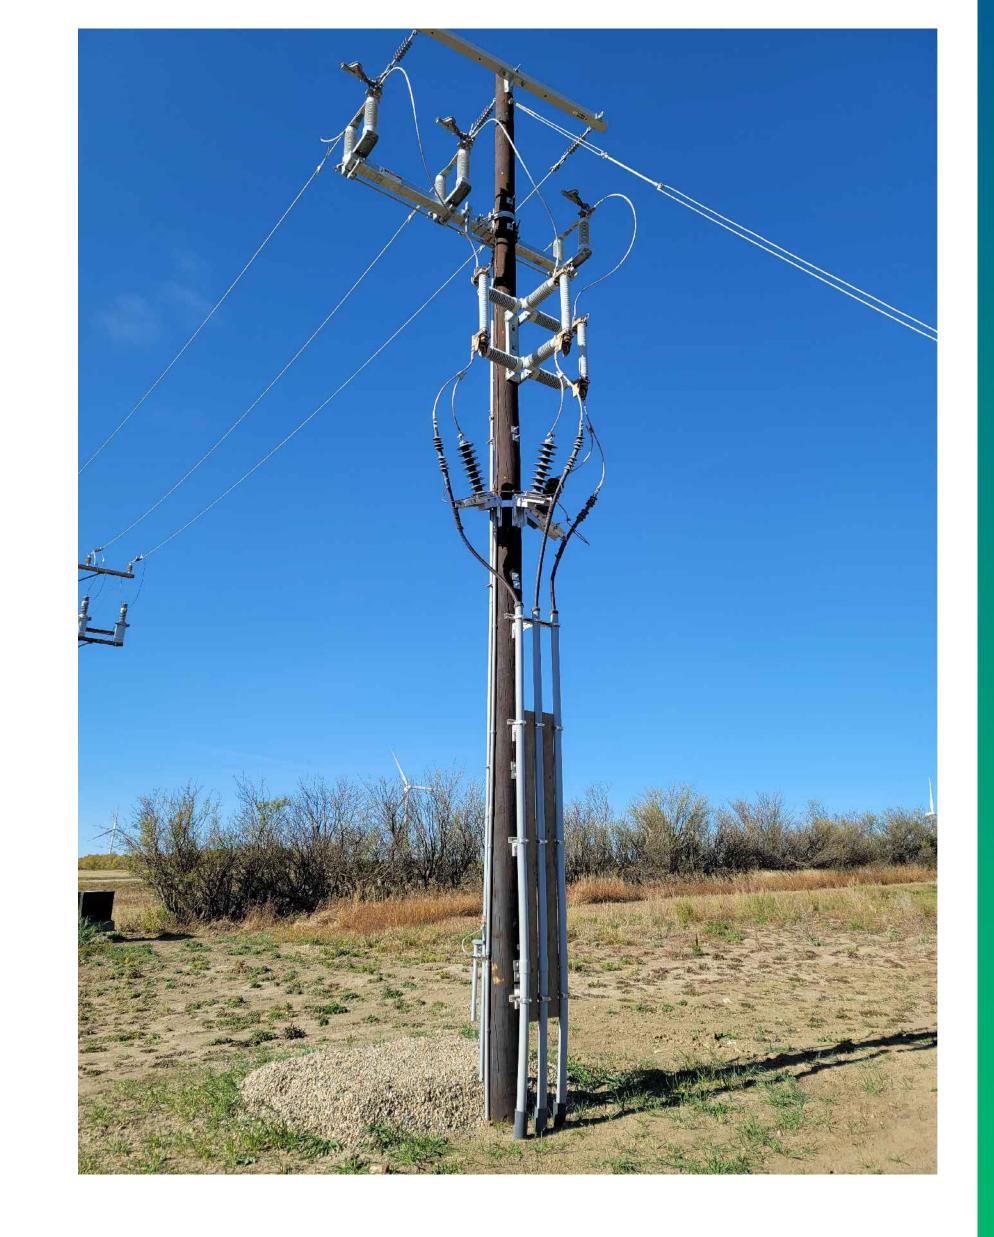



(A.1)	LOAD BREAK SWITCH POLE
E-701	FRONT VIEW

	LOAD BREAK SWITCH POLE			
EQUIPMENT ID	DESCRIPTION	EQUIPMENT ID	DESCRIPTION	
1	45 FT CLASS 2 WOOD POLE	9	SURGE ARRESTER (SEE SLD FOR KV/KVMCOV RATINGS)	
2	ACSR	10	STRESS CONE TERMINATIONS	
3	CROSS ARM INSULATORS	11	PVC CONDUIT (SIZE TBD)	
4	STEEL CROSS ARM	12	GUY WIRE	
5	DROP LEADS (SEE SLD FOR CONDUCTOR SIZING - AAC)	13	YELLOW GUARD GUY	
6	AMPACT WEDGE PRESSURE CONNECTORS (OR EQUIV.)	14	ANCHOR	
7	LOAD BREAK SWITCH (S&C OMNIRUPTER OR EQUIV.)	15	LOAD BREAK SWITCH HANDLE w/KEY INTERLOCK PROVISIONS (S&C OMNIRUPTER OR EQUIV.)	
8	LOAD BREAK SWITCH OPERATING PIPE (TO BE FIELD CUT)	16	GROUND MAT	



CANADA: 140 Foundry Street, Unit A Baden, ON N3A 2P7

Phone: 519-804-9163

134 East 40th Street New York, New York 10016

Toll Free: 1-866-961-8654 DISCLAIMER:

All work shall be performed in compliance with local and federal standards. Contractor responsible for verifying all dimensions. Drawings not to be reproduced or used without GSI approval.


NOTES:


- 1. METALLIC NON-CURRENT CARRYING
 EQUIPMENT COMPONENTS TO BE
 GROUNDED BY #4 AWG BARE COPPER WIRE
 FOR INSTALLATIONS UNDER 27.6kV AND #1/0
 AWG BARE COPPER FOR INSTALLATIONS UP
 TO 44kV.
- 2. POLE GROUND WIRE TO BE PROTECTED BY NON-METALLIC GUARD AND EXTEND TO PAST BASE OF POLE TO PROTECT CABLE FROM MECHANICAL DAMAGE.
- 3. BARE COPPER WIRE TO BE CONNECTED TO GROUND MAT/GROUND GRID IF AVAILABLE, OTHERWISE GROUND WIRE TO BE SECURED TO QTY 1 INSTALLED 10 FT x 3/4" COPPER GROUND ROD.


PRELIMINARY - NOT FOR CONSTRUCTION

REV. #5:	DATE:
REV. #4: ISSUED FOR REVIEW	DATE: 13-NOV-2025
REV. #3: ISSUED FOR REVIEW	DATE: 24-SEP-2025
REV. #2: ISSUED FOR REVIEW	DATE: 04-APR-2024
REV. #1: PRELIMINARY DESIGN	DATE: 13-APR-2023

PROJECT:	TRI-COUNT	Y 5 MW SOLA	R PROJECT
PROJECT OWNER:	GSI DEVELOPMENT CORPORATION		
TITLE:	MV SET LOAD BREAK SWITCH POLE		
SCALE:	NOT TO SCALE		
DRAWN BY:	HEATHER SPITTAL	DESIGNED BY:	KYLE EDGINTON
DWG. NO.	SHEET NO.		REVISION
E701	1 of 1		4

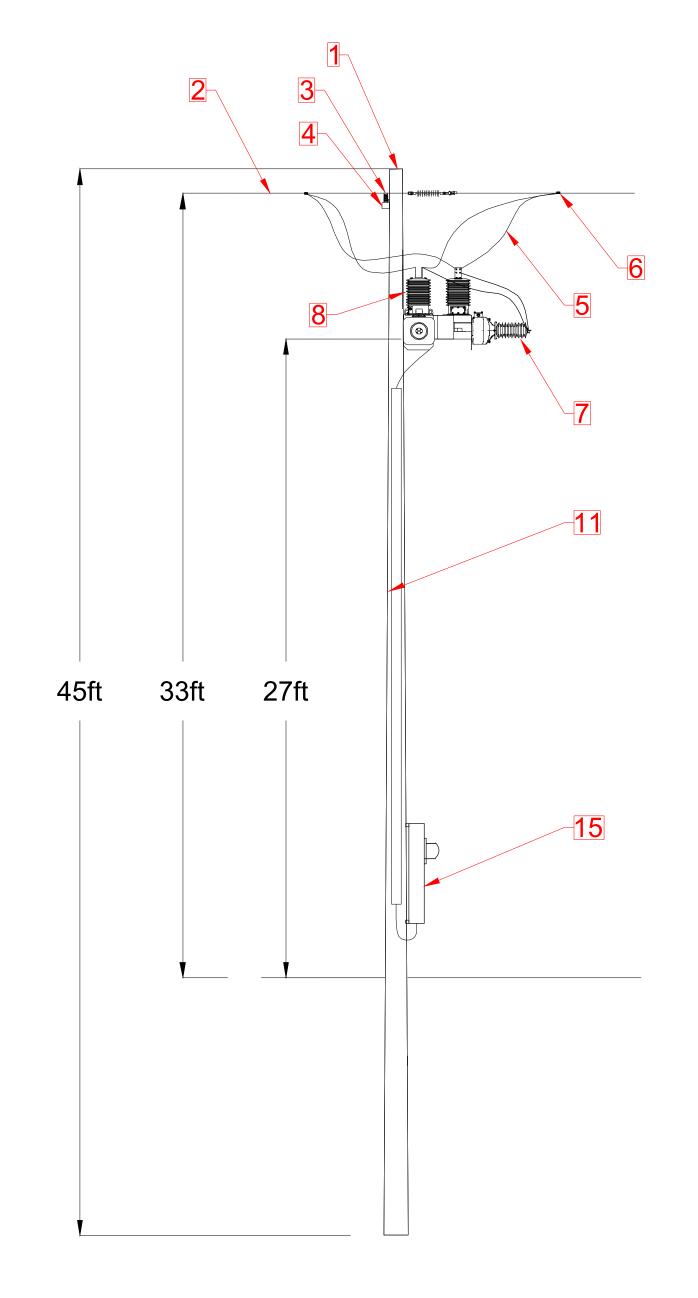

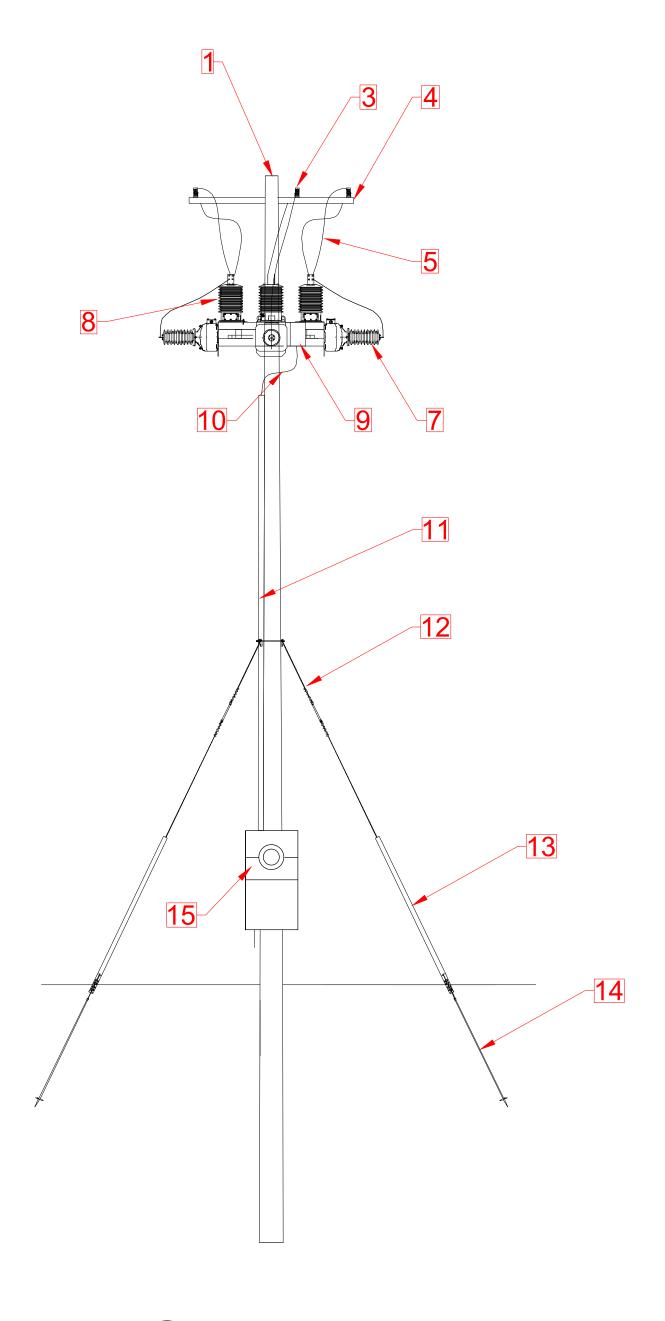

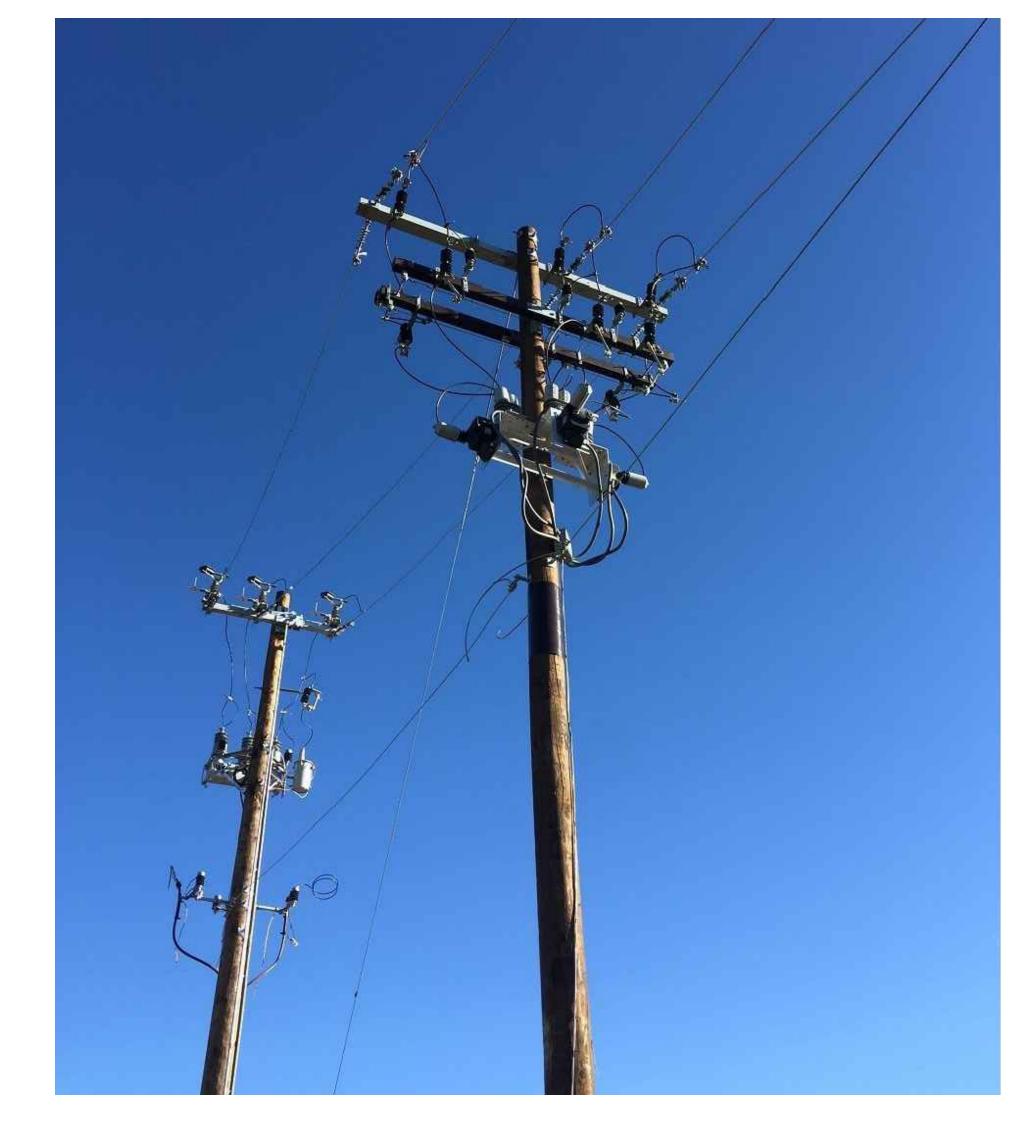



C.1 METERING POLE FRONT VIEW

	METE	RING POLE	
EQUIPMENT ID	DESCRIPTION	EQUIPMENT ID	DESCRIPTION
1	45 FT CLASS 2 WOOD POLE	9	INSTRUMENT TRANSFORMER WIRING CABINET
2	ACSR	10	INSTRUMENTATION WIRING
3	CROSS ARM INSULATORS	11	PVC CONDUIT (SIZE TBD)
4	STEEL CROSS ARM	12	GUY WIRE
5	DROP LEADS (SEE SLD FOR CONDUCTOR SIZING - AAC)	13	YELLOW GUARD GUY
6	AMPACT WEDGE PRESSURE CONNECTORS (OR EQUIV.)	14	ANCHOR
7	VOLTAGE TRANSFORMERS	15	METER BASE & GLOBE (SPECS TO BE CONFIRMED WITH UTILITY)
8	CURRENT TRANSFORMERS		



CANADA: 140 Foundry Street, Unit A Baden, ON N3A 2P7 Phone: 519-804-9163

Toll Free: 1-866-961-8654

134 East 40th Street New York, New York 10016

DISCLAIMER:

All work shall be performed in compliance with local and federal standards. Contractor responsible for verifying all dimensions. Drawings not to be reproduced or used without GSI approval.

NOTES:


- 1. METALLIC NON-CURRENT CARRYING
 EQUIPMENT COMPONENTS TO BE
 GROUNDED BY #4 AWG BARE COPPER WIRE
 FOR INSTALLATIONS UNDER 27.6kV AND
 #1/0 AWG BARE COPPER FOR
 INSTALLATIONS UP TO 44kV.
- 2. POLE GROUND WIRE TO BE PROTECTED BY NON-METALLIC GUARD AND EXTEND TO PAST BASE OF POLE TO PROTECT CABLE FROM MECHANICAL DAMAGE.
- 3. BARE COPPER WIRE TO BE CONNECTED TO GROUND MAT/GROUND GRID IF AVAILABLE, OTHERWISE GROUND WIRE TO BE SECURED TO QTY 1 INSTALLED 10 FT x 3/4" COPPER GROUND ROD.
- 4. INSTRUMENTATION/CONTROL WIRING TO BE INSTALLED IN LIQUID TITE NON-METALLIC FLEXIBLE CONDUIT WHEN LEAVING CONDUIT ABOVE GRADE TO PROTECT FROM MECHANICAL DAMAGE.

PRELIMINARY - NOT FOR CONSTRUCTION

ENOMEEDIO OF AL	
REV. #5:	DATE:
REV. #4: ISSUED FOR REVIEW	DATE: 13-NOV-2025
REV. #3: ISSUED FOR REVIEW	DATE: 24-SEP-2025
REV. #2: ISSUED FOR REVIEW	DATE: 04-APR-2024
REV. #1: PRELIMINARY DESIGN	DATE: 13-APR-2023

PROJECT:	TRI-COUNT	R PROJECT	
PROJECT OWNER:	GSI DEVELOPMENT CORPORATION		
TITLE:	MET	MV SET ERING POLE	
SCALE:	NOT TO SCALI		
DRAWN BY:	HEATHER SPITTAL	DESIGNED BY:	KYLE EDGINTON
DWG. NO.	SHEET NO.		REVISION
E703	1 of 1		4

INTERFACE TRANSFORMER WARNING LABEL

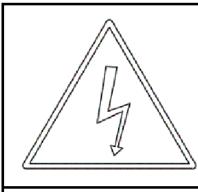

INTERFACE TRANSFORMER

WARNING


DO NOT OPERATE TAP CHANGERS IN OUTDOOR CONDITIONS BELOW -20°C

INSTALLED ON ALL TRANSFORMERS

INTERFACE TRANSFORMER #1		
INTERFACE TRANSFORMER #1	2500kVA	
OPERATING PRIMARY VOLTAGE	12.5kV	
OPERATING SECONDARY VOLTAGE	600V	

INTERFACE TRANSFORMER #2		
INTERFACE TRANSFORMER #1	2500kVA	
OPERATING PRIMARY VOLTAGE	12.5kV	
OPERATING SECONDARY VOLTAGE	600V	


DANGER HIGH VOLTAGE SIGNS (FENCE)

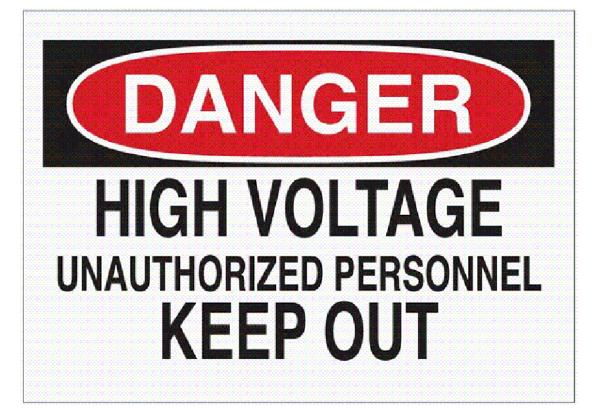

NOTES: DANGER HIGH VOLTAGE signs shall be placed on perimeter fence as required by Rule 26-010

- i) located immediately adjacent to the locks on all access gates;
- ii) installed at all outside corners formed by the fence perimeter; and
- iii) installed at intervals not exceeding 15 m of horizontal distance.

LOAD BREAK SWITCH POLE

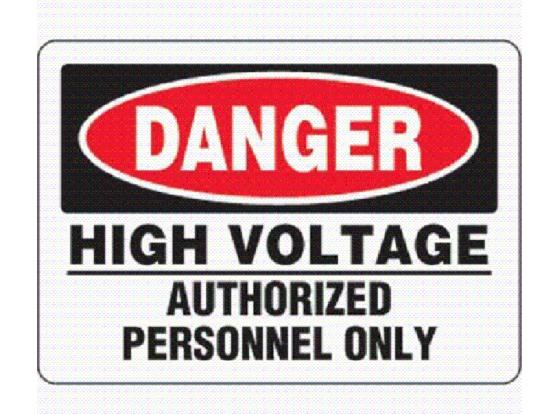

TRANSFORMER/SWITCHGEAR/REVENUE METERING CABINET/LOAD BREAK SWITCH WARNING LABELS



INSTALLED ON ALL TRANSFORMERS, SWITCHING CUBICLE, REVENUE METERING CABINET AND LOAD BREAK SWITCH



GSI DEVELOPMENT CORPORATION

CANADA: 140 Foundry Street, Unit A Baden, ON N3A 2P7 Phone: 519-804-9163

134 East 40th Street New York, New York 10016

Toll Free: 1-866-961-8654
DISCLAIMER:


All work shall be performed in compliance with local and federal standards. Contractor responsible for verifying all dimensions. Drawings not to be reproduced or used without GSI approval.

NOTES:

PRELIMINARY - NOT FOR CONSTRUCTION

REV. #1: PRELIMINARY DESIGN	DATE: 13-APR-2023
REV. #2: ISSUED FOR REVIEW	DATE: 04-APR-2024
REV. #3: ISSUED FOR REVIEW	DATE: 24-SEP-2025
REV. #4: ISSUED FOR REVIEW	DATE: 13-NOV-2025
REV. #5:	DATE:
ENGINEER'S SEAL:	

PROJECT:	TRI-COUNT	Y 5 MW SOLA	R PROJECT
PROJECT OWNER:	GSI DEVE	_OPMENT COI	RPORATION
TITLE:	MV SET WARNING LABELS & LAMACOIDS		
SCALE:	NOT TO SCALE		
DRAWN BY:	HEATHER SPITTAL	DESIGNED BY:	KYLE EDGINTON
DWG. NO.	SHEET NO.		REVISION
E704	1 of 1		4

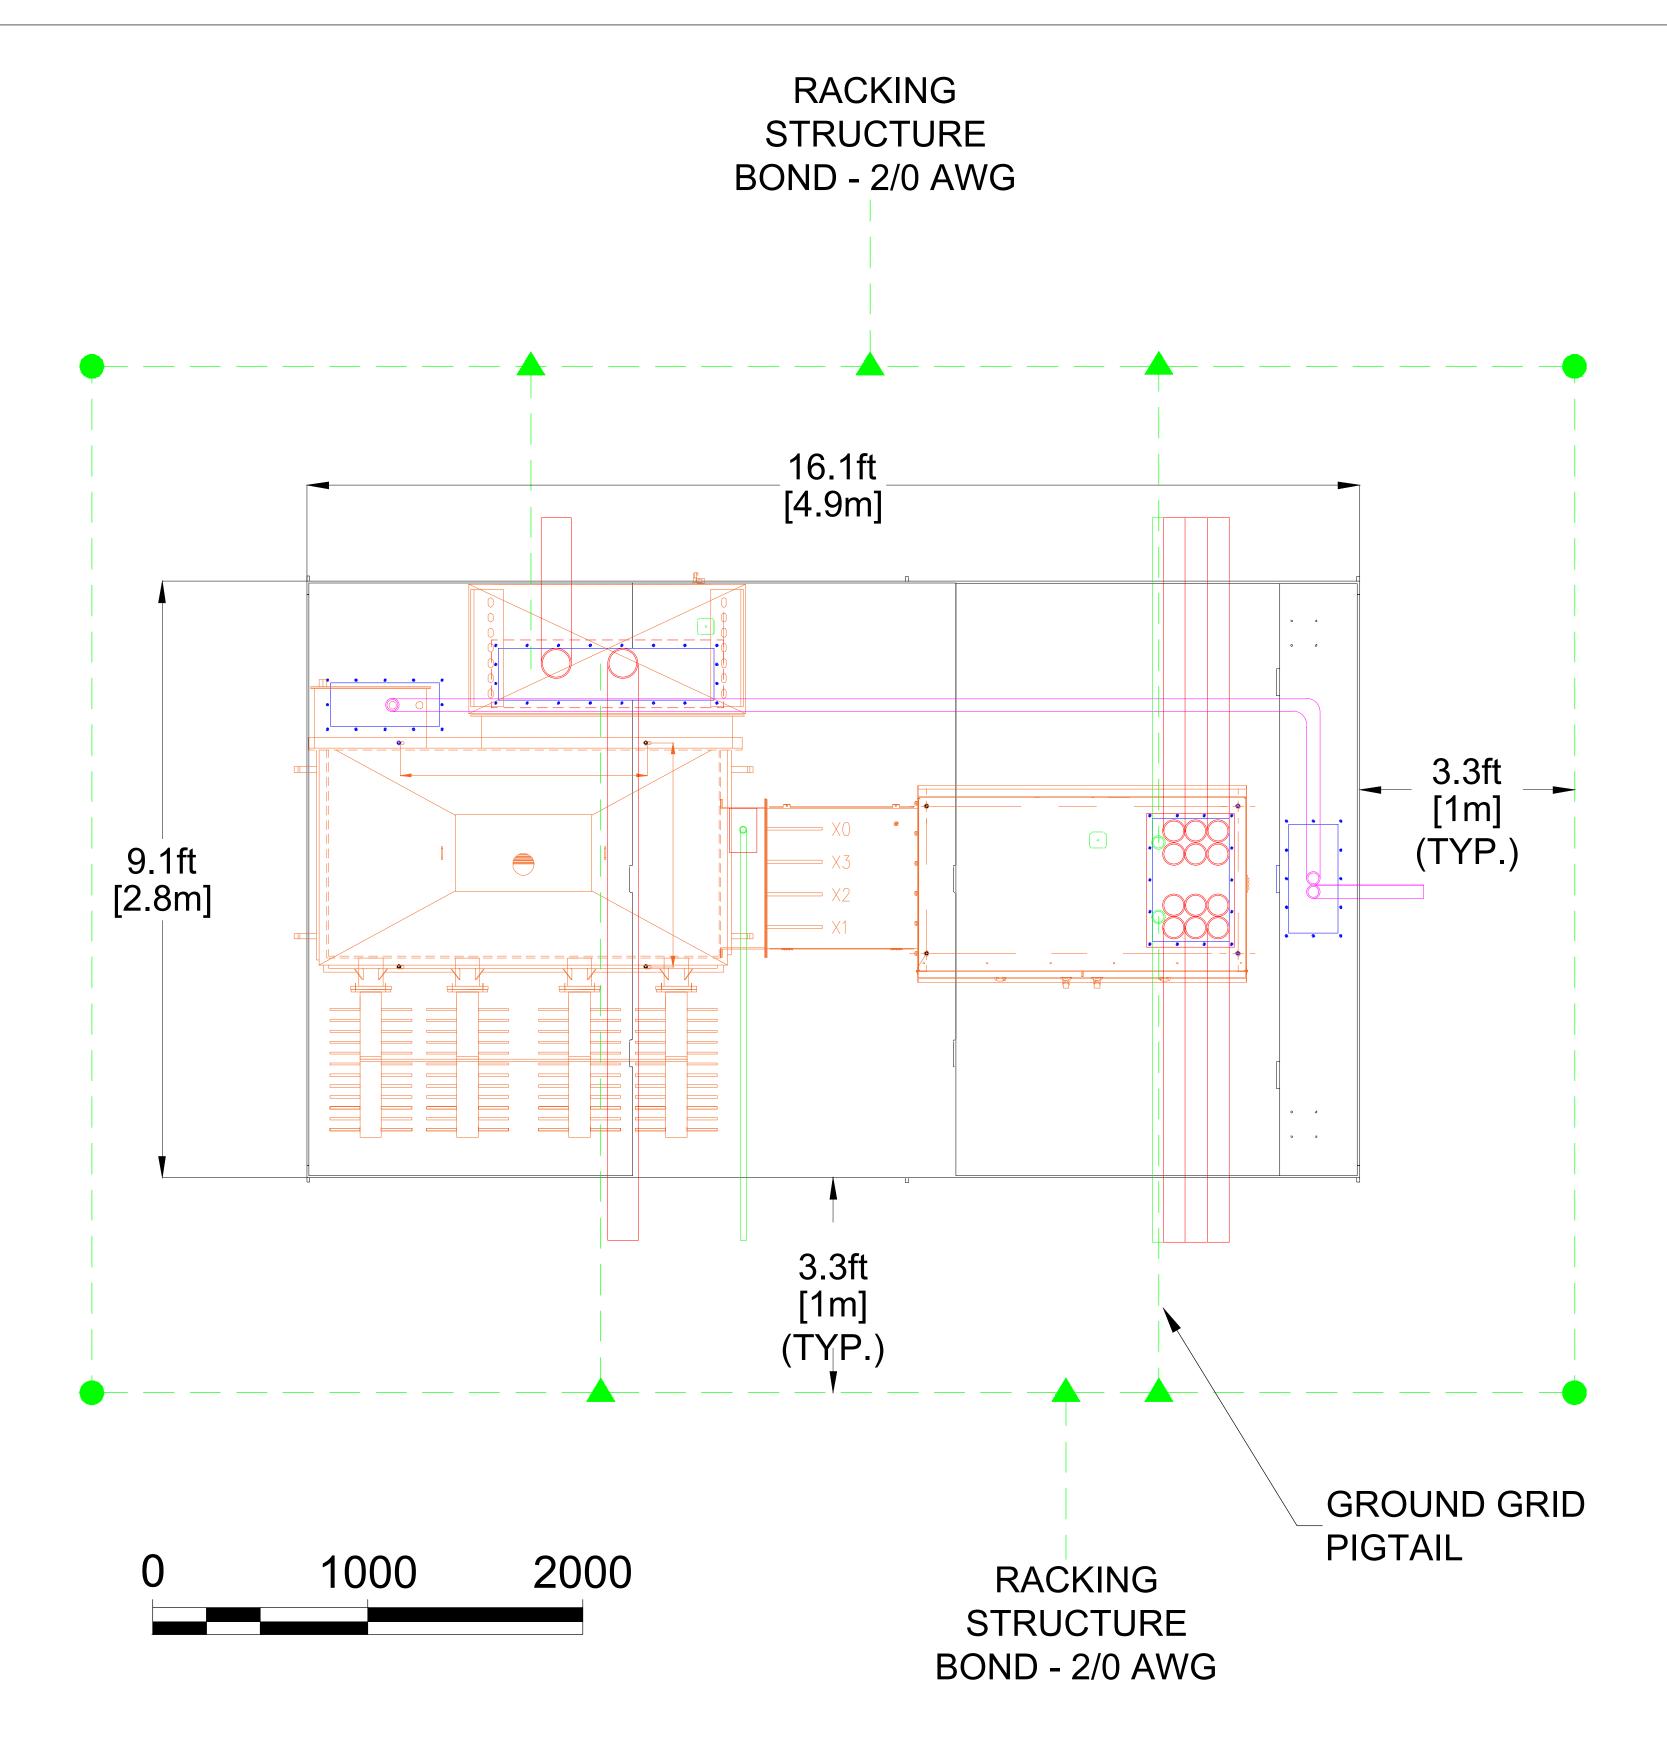

NOTES:

- 1. CONTRACTOR TO OBTAIN AND CONFIRM EXACT LOCATION FOR EQUIPMENT GROUNDING FROM ENGINEER PRIOR TO INSTALLATION.
- 2. GROUNDING GRID TO BE SUPPLIED AND INSTALLED IN COMPLIANCE WITH ONTARIO ELECTRICAL CODE.
- 3. GROUND RODS SHALL BE INSTALLED WITH THEIR TOPS BURIED A MINIMUM OF 50MM BELOW ROUGH GRADE AND CONNECTED TO GROUND GRID.
- 4. 2/0 AWG BARE CU GROUND GRID CONDUCTOR TO BE INSTALLED 450MM BELOW ROUGH GRADE.
- 5. CONTRACTOR TO REVIEW VENDOR DRAWINGS AND CONFIRM LOCATION OF EQUIPMENT GROUNDING POINTS PRIOR TO INSTALLING PIG TAILS.
- 6. CONTRACTOR TO ENSURE PIGTAILS ARE PROTECTED IN PVC CONDUIT AS THEY RISE INTO THE EQUIPMENT AND VERIFY THAT THE PIGTAILS HAVE SUFFICIENT LENGTH TO TIE INTO THE EQUIPMENT.
- 7. CONTRACTOR TO ADD 100MM LAYER OF SUBSTATION ROCK THAT EXTENDS 1000MM PAST GROUND GRID.



GSI DEVELOPMENT CORPORATION

CANADA: 140 Foundry Street, Unit A Baden, ON N3A 2P7

Phone: 519-804-9163

134 East 40th Street New York, New York 10016

Toll Free: 1-866-961-8654 DISCLAIMER:

All work shall be performed in compliance with local and federal standards. Contractor responsible for verifying all dimensions. Drawings not to be reproduced or used without GSI approval.

NOTES:

PRELIMINARY - NOT FOR CONSTRUCTION

LEGEND:

- ▲ CABLE TO CABLE C-CRIMP YGHCH29C26
- 3048MM X 19MM GROUND ROD & GROUND ROD CONNECTOR YGLR29C34
- --- #2/0 AWG BARE COPPER CONDUCTOR
 GROUNDING PIGTAIL CONDUIT

REV. #1: PRELIMINARY DESIGN	DATE: 13-APR-2023
REV. #2: ISSUED FOR REVIEW	DATE: 04-APR-2024
REV. #3: ISSUED FOR REVIEW	DATE: 24-SEP-2025
REV. #4: ISSUED FOR REVIEW	DATE: 13-NOV-2025
RFV #5 [·]	DATE.

PROJECT:	TRI-COUNT	Y 5 MW SOLA	R PROJECT
PROJECT OWNER:	GSI DEVELOPMENT CORPORATION		
TITLE:	MV SET AC PAD GROUNDING GRID		
SCALE:	NOT TO SCALE		
DRAWN BY:	HEATHER SPITTAL	DESIGNED BY:	KYLE EDGINTON
DWG. NO.	SHEET NO.		REVISION
E705	1 of 1		4