
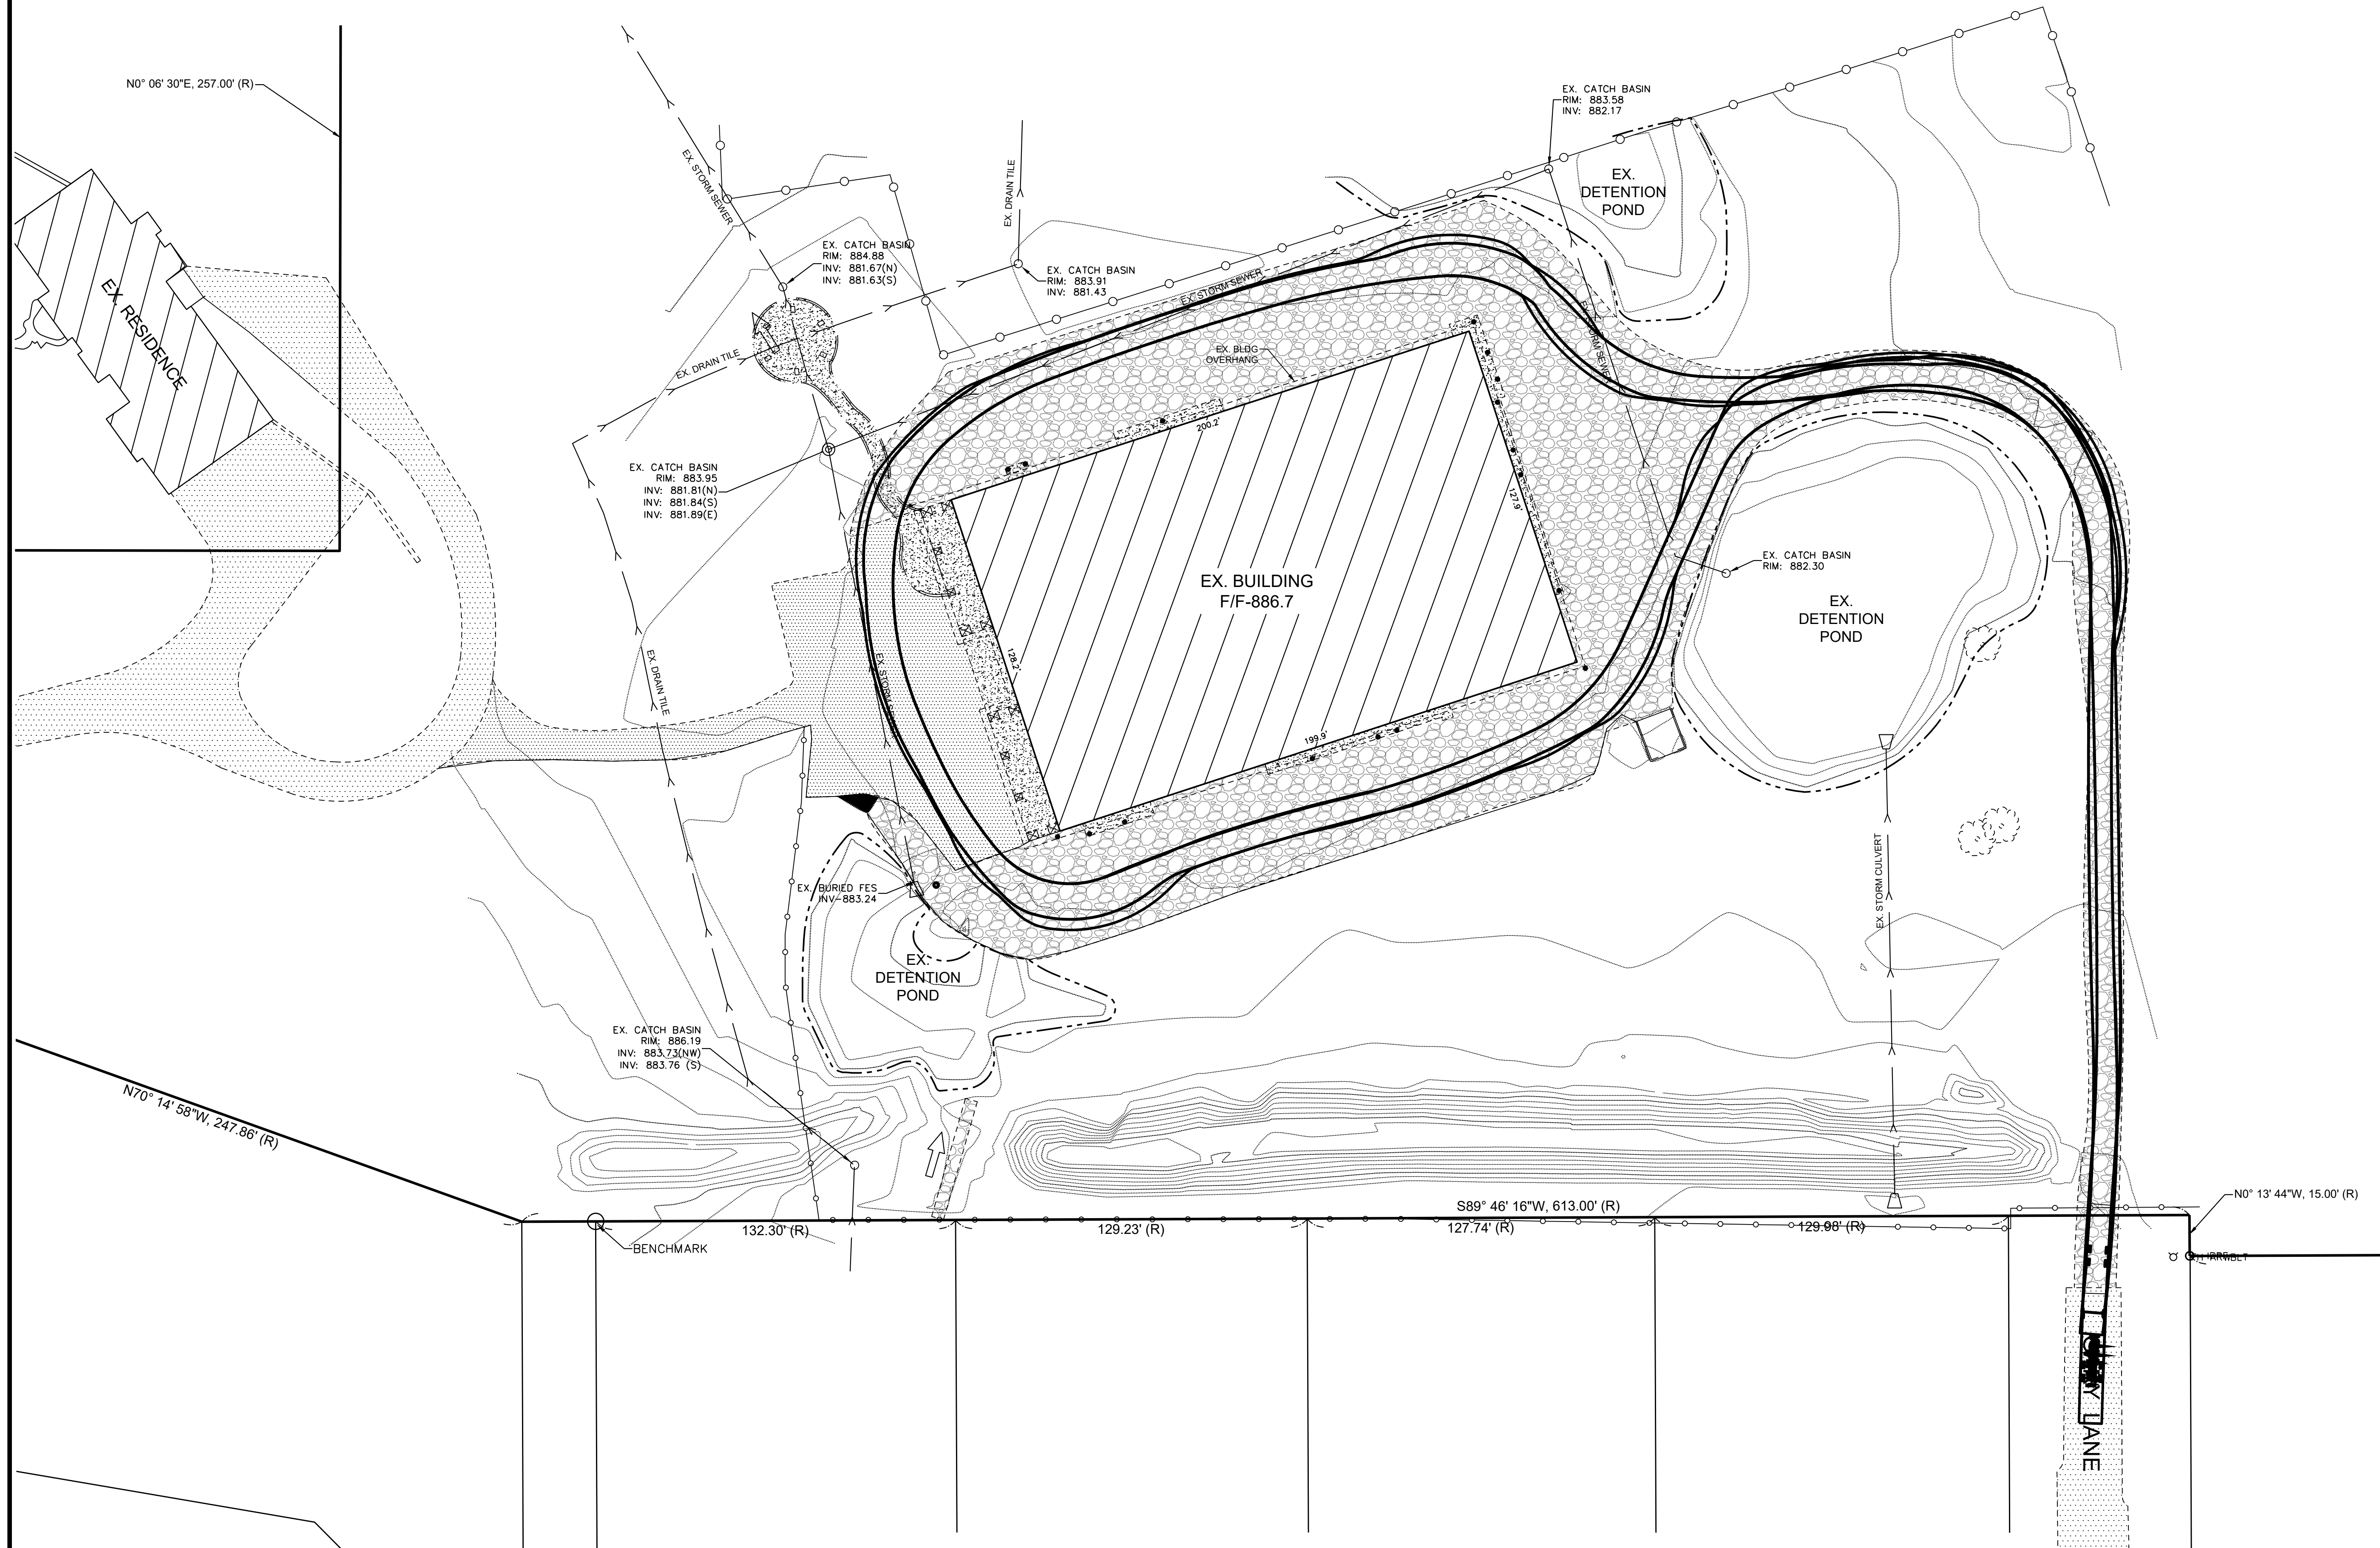


FIRE TRUCK AUTOTURN

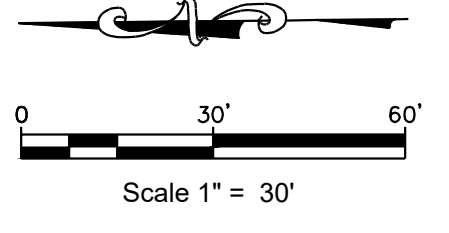

GERALD L. HEINZ & ASSOCIATES, INC.
 CONSULTING ENGINEERS & LAND SURVEYORS
 206 NORTH RIVER STREET
 EAST DUNDEE, ILLINOIS 60118

NO.	DATE	REVISIONS	NO.	DATE	REVISIONS

FIRE TRUCK AUTOTURN EXHIBIT

40W704 POWERS ROAD
 HUNTLEY
 ILLINOIS

This drawing is copyrighted and is the sole property of GERALD L. HEINZ & ASSOCIATES, INC. Reproduction or use of this drawing in whole or in part, or of the information contained in it is forbidden without the written consent of GERALD L. HEINZ & ASSOCIATES, INC. Unauthorized use will be prosecuted to the fullest extent of the law.

DATE:	10/09/2025
JOB NO.:	E-2950
SCALE:	1" = 30'
SHEET	1 OF 1