

PLAT AND CERTIFICATE OF SURVEY

LEGAL DESCRIPTION OF PROPERTY SURVEYED:

THAT PART OF THE WEST HALF OF THE NORTHEAST QUARTER OF SECTION 13, LYING NORTHERLY OF THE NORTHERLY LINE OF THE RIGHT OF WAY OF THE CHICAGO GREAT WESTERN RAILWAY COMPANY AND SOUTHERLY OF THE CENTERLINE OF I.C. TRAIL, ALL IN VIRGIL TOWNSHIP, KANE COUNTY, ILLINOIS.

CONTAINS 53.80 ACRES


PROPERTY ADDRESS: I.C. TRAIL, VIRGIL TOWNSHIP, ILLINOIS

PIN: 07-13-200-014

LEGAL DESCRIPTION OF SOLAR ENERGY LEASE:

THE WEST 1050 FEET OF THE FOLLOWING DESCRIBED TRACT: THAT PART OF THE WEST HALF OF THE NORTHEAST QUARTER OF SECTION 13, LYING NORTHERLY OF THE NORTHERLY LINE OF THE RIGHT OF WAY OF THE CHICAGO GREAT WESTERN RAILWAY COMPANY AND SOUTHERLY OF THE CENTERLINE OF I.C. TRAIL, ALL IN VIRGIL TOWNSHIP, KANE COUNTY, ILLINOIS.

CONTAINS 42.01 ACRES

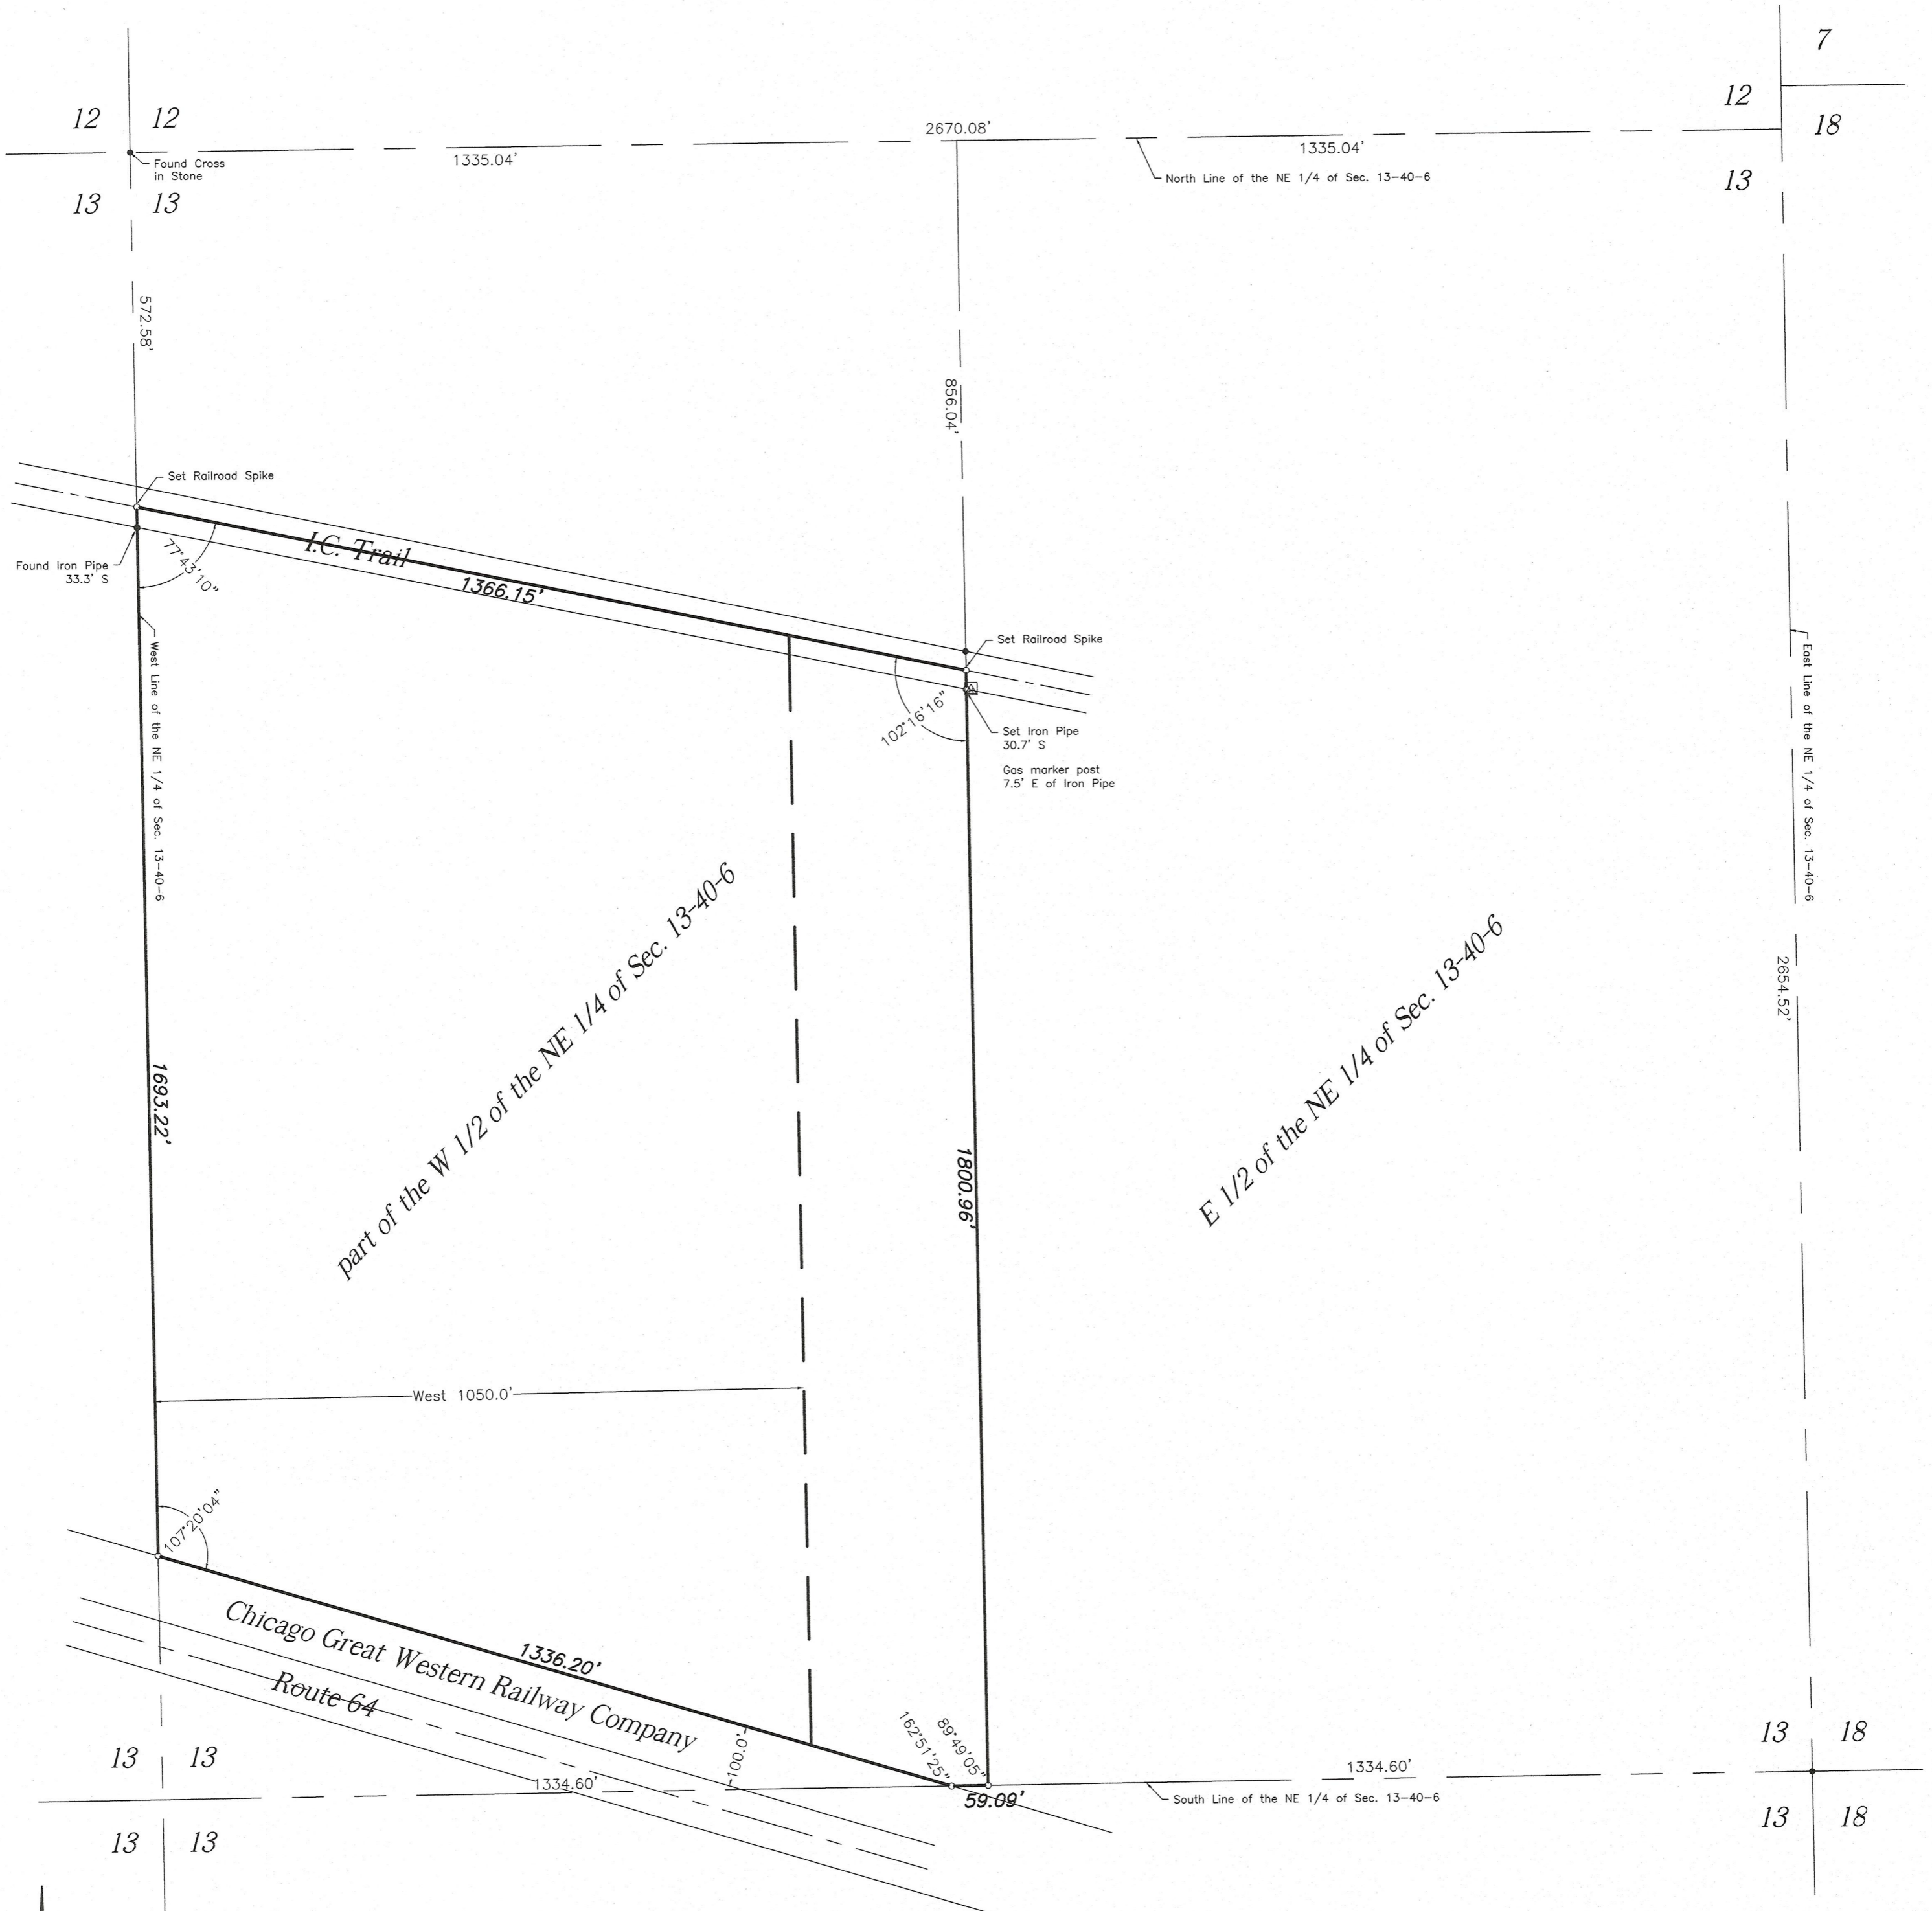


SCALE 1"=200'

- ====LEGEND=====
- Boundary of property surveyed
 - Found iron pipe
 - Set iron pipe
 - ☒ Underground gas marker

STATE OF ILLINOIS)
 COUNTY OF DEKALB) SS

THIS IS TO CERTIFY THAT THE ATTACHED PLAT IS A TRUE AND CORRECT REPRESENTATION OF A SURVEY I HAVE MADE OF PROPERTY HEREON SHOWN AND DESCRIBED. ALL DISTANCES SHOWN IN FEET AND DECIMALS THEREOF. THIS PROFESSIONAL SERVICE CONFORMS TO THE CURRENT ILLINOIS MINIMUM STANDARDS FOR A BOUNDARY SURVEY.
 FIELD WORK COMPLETED JUNE 29TH, 2023, WITNESS MY HAND AND SEAL AT DEKALB, ILLINOIS THIS 5TH DAY OF JULY, 2023.

L. A. Doogs
 LESLIE AARON DOOGS
 ILLINOIS PROFESSIONAL LAND SURVEYOR NO. 3833
 LICENSE EXPIRATION DATE: NOVEMBER 30TH, 2024

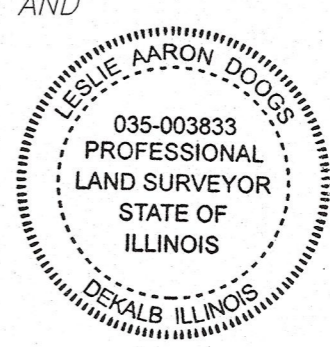

JADE Hanna Surveyors
 155 N 3rd Street
 Dekalb, IL 60115
 (815) 756-2189
 Info@Hannasurveyors.com
 License No. 184006622

FOR: KANESOLAR02 LLC
 JOB NO. 16926