


Plat of Survey of
Part of the Southeast Quarter of Section 20-38-6
Big Rock Township Kane County Illinois

20 21
20 21

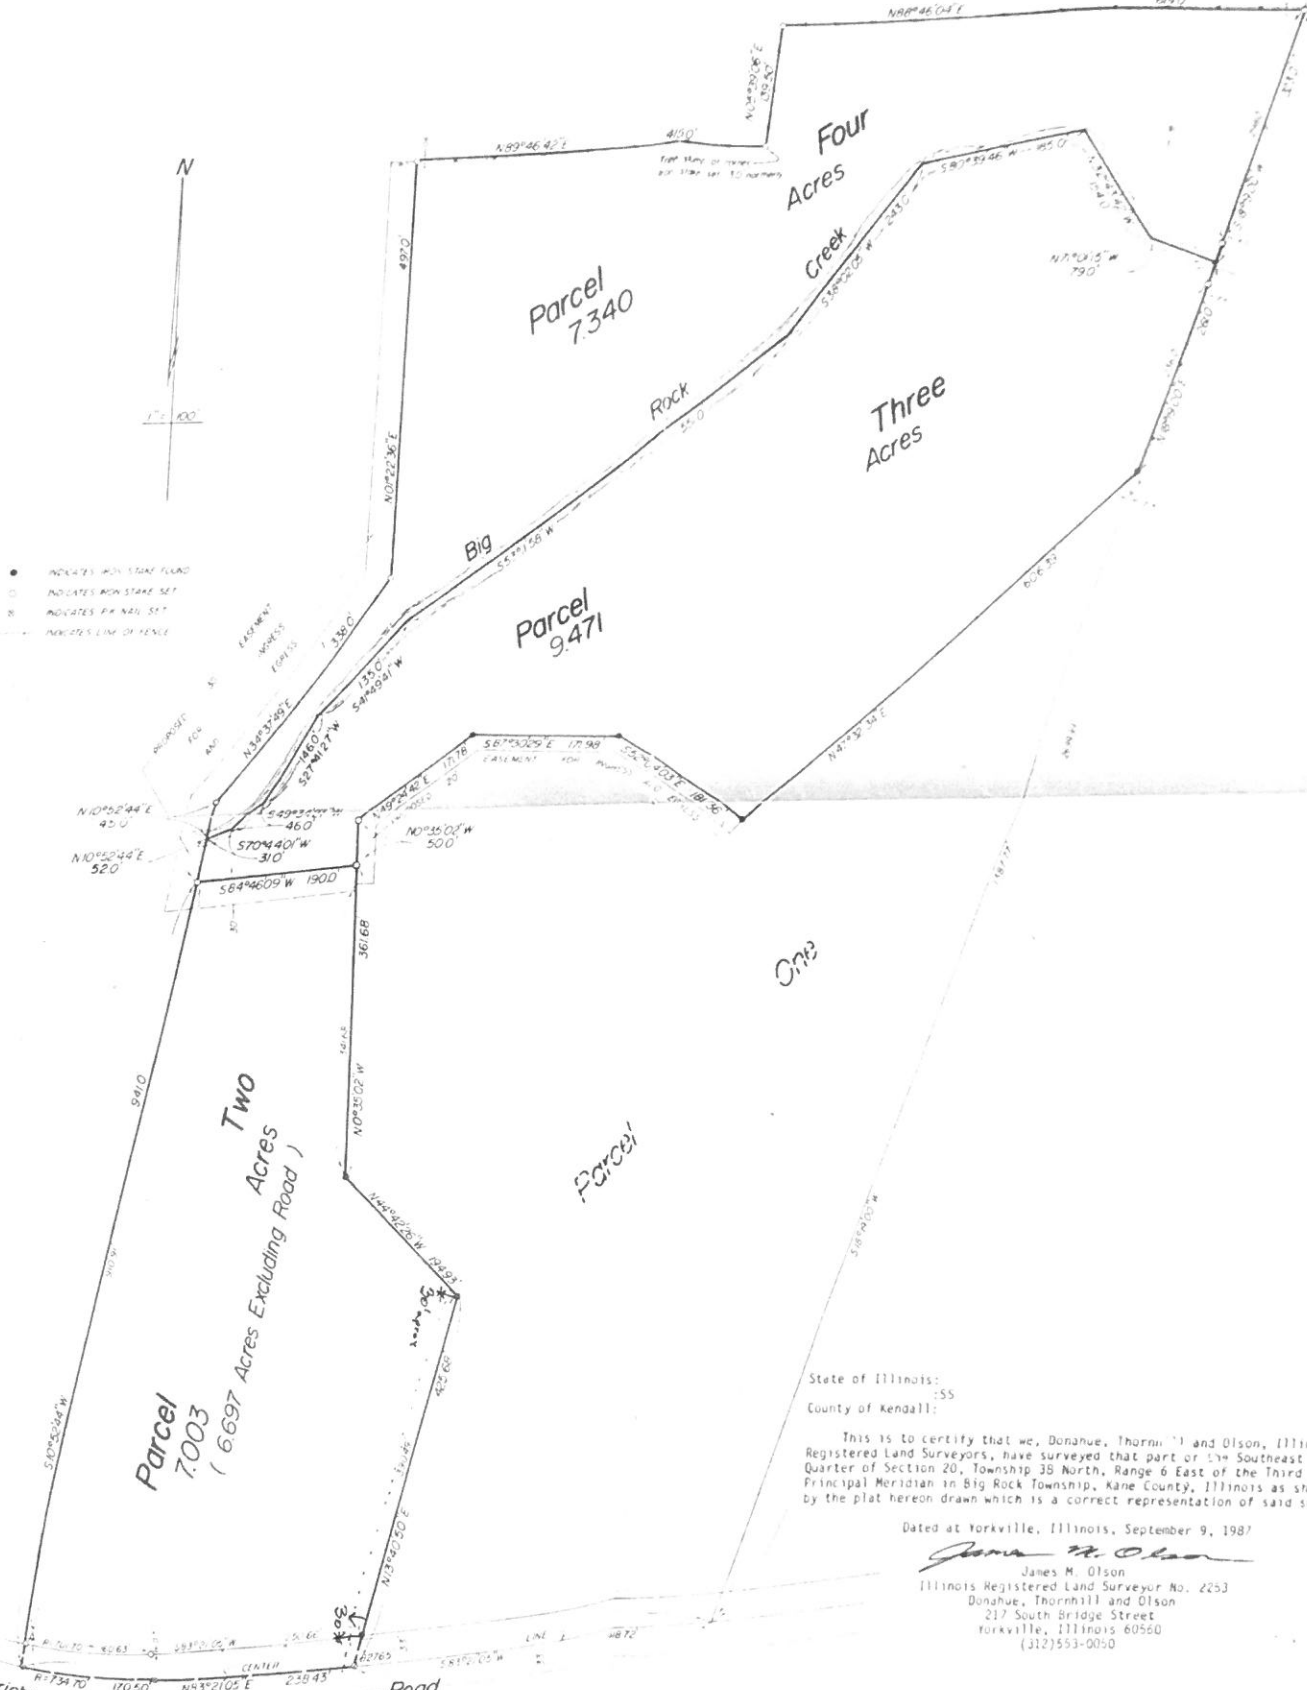

State of Illinois: :SS
County of Kendall:

This is to certify that we, Donahue, Thornhill and Olson, Illinois Registered Land Surveyors, have surveyed that part of the Southeast Quarter of Section 20, Township 38 North, Range 6 East of the Third Principal Meridian in Big Rock Township, Kane County, Illinois as shown by the plat hereon drawn which is a correct representation of said survey.

Dated at Yorkville, Illinois, September 9, 1987

James M. Olson
James M. Olson
Illinois Registered Land Surveyor No. 2253
Donahue, Thornhill and Olson
217 South Bridge Street
Yorkville, Illinois 60550
(312) 553-0050