
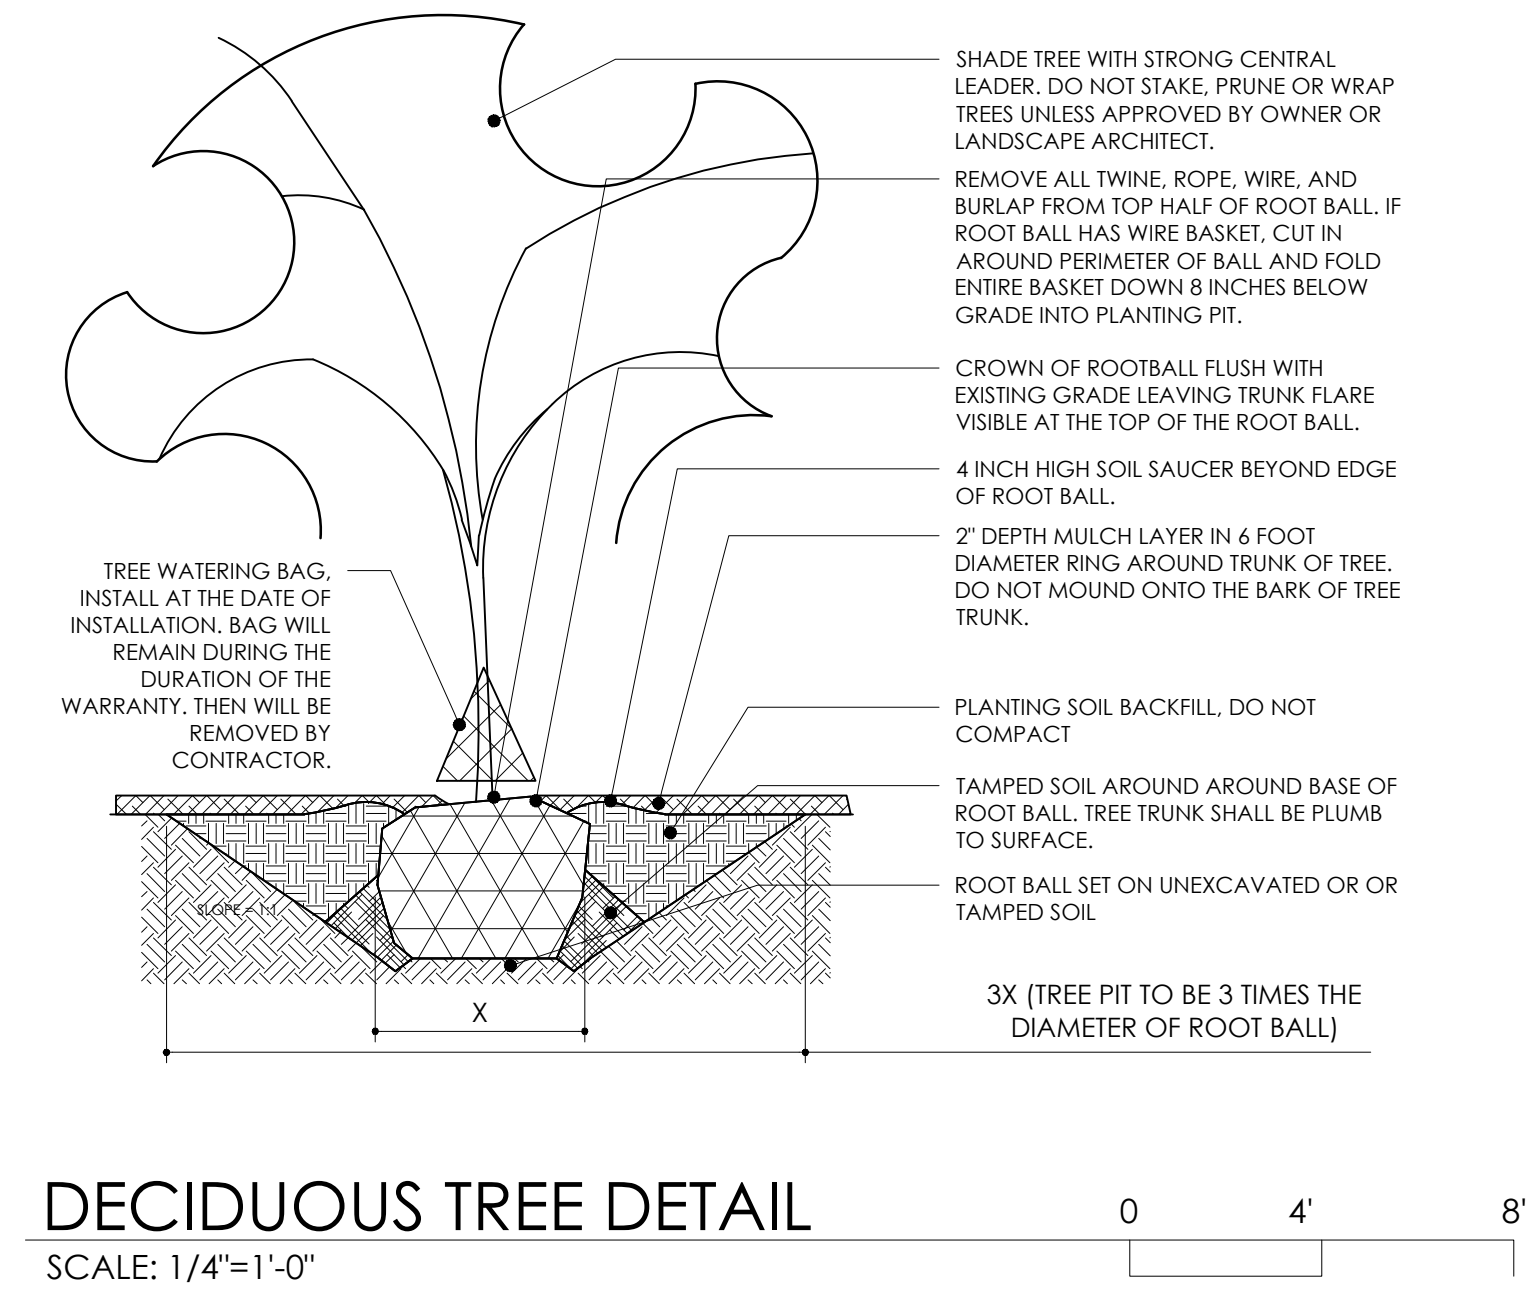


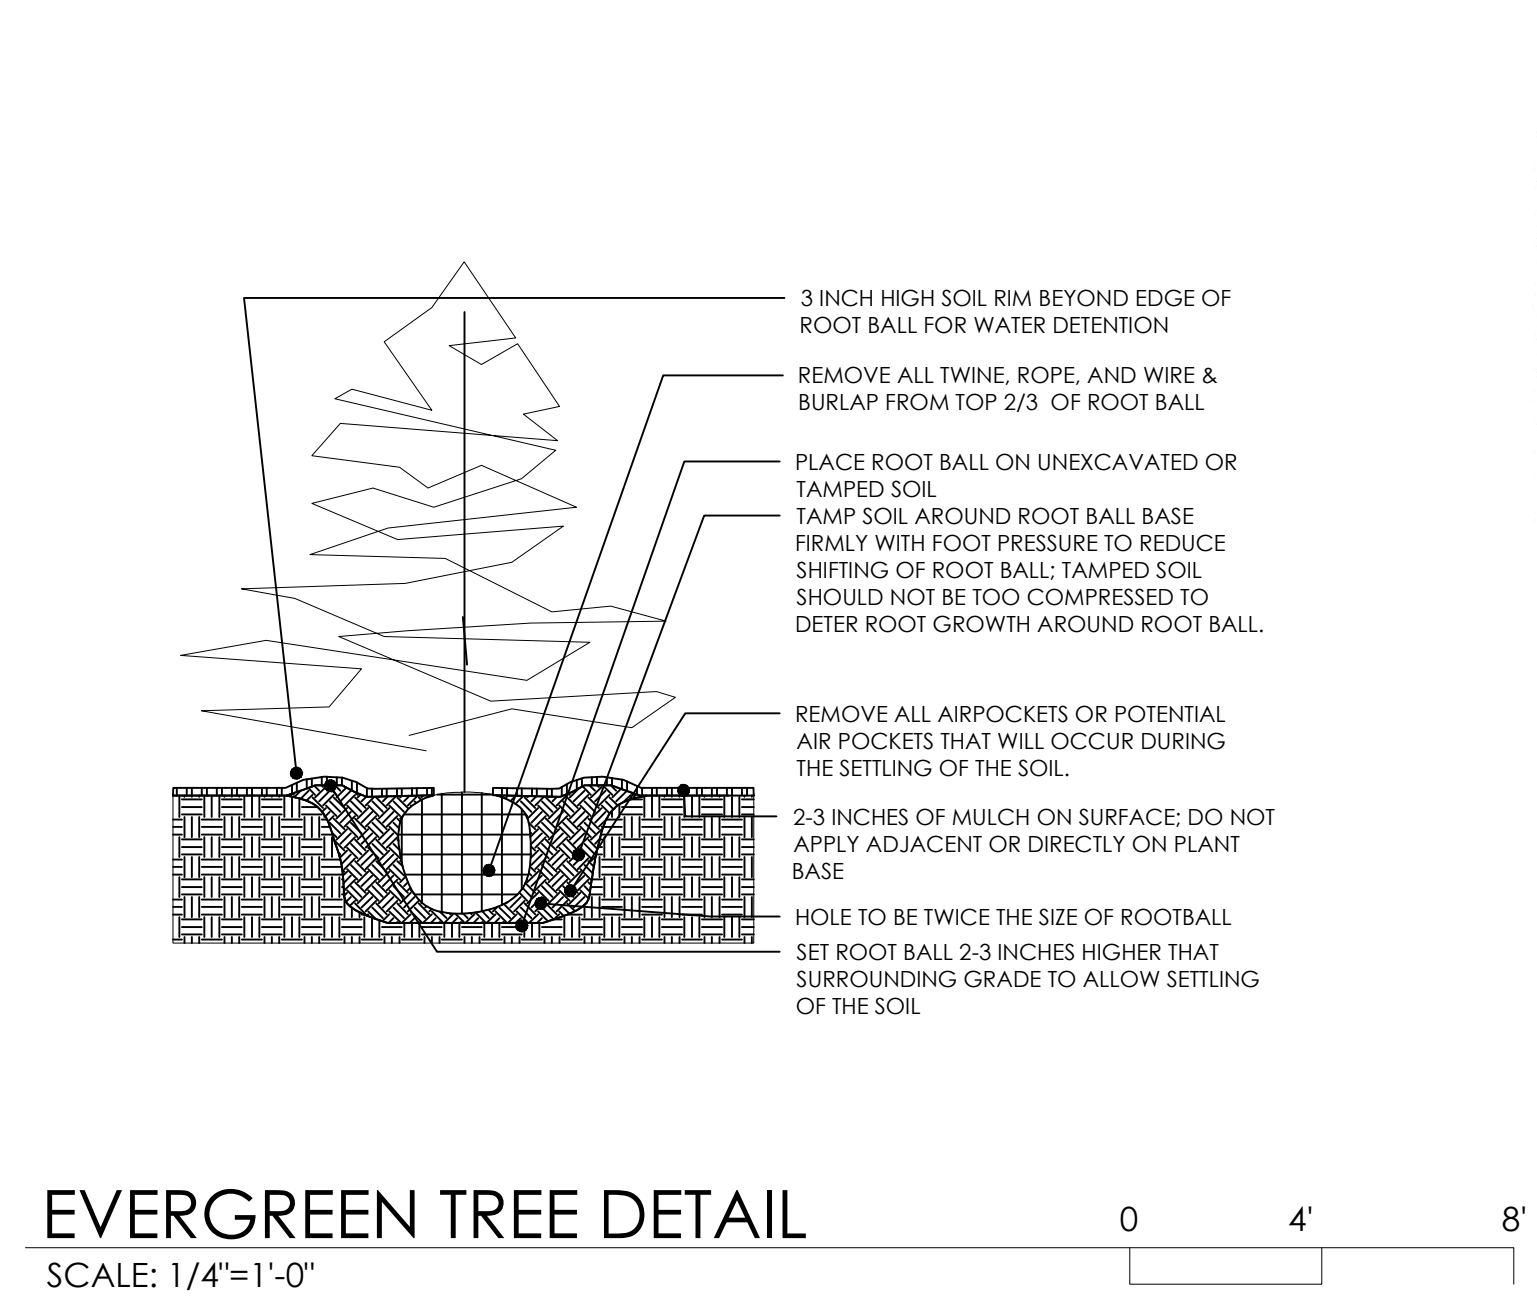

GENERAL NOTES:
1. SITE PLAN IS REFERENCED
FROM CURRENT CIVIL
ENGINEERING DRAWINGS.