



Drawing name: K:\IND_LDEV\170693001_Horizon Power_Hartmann 2 Farm Solar_Kane County,IL_V Design\CADD\Exhibits\Conceptual Landscape Plan_Landscape Plan.dwg PLAN Dec 31, 2025 10:54am b3: Donn.Pigff

This document, together with the concepts and designs presented herein, as an instrument of service, is intended only for the specific purpose and client for which it was prepared. Reuse of and improper reliance on this document without written authorization and adaptation by Kimley-Horn and Associates, Inc. shall be without liability to Kimley-Horn and Associates, Inc.

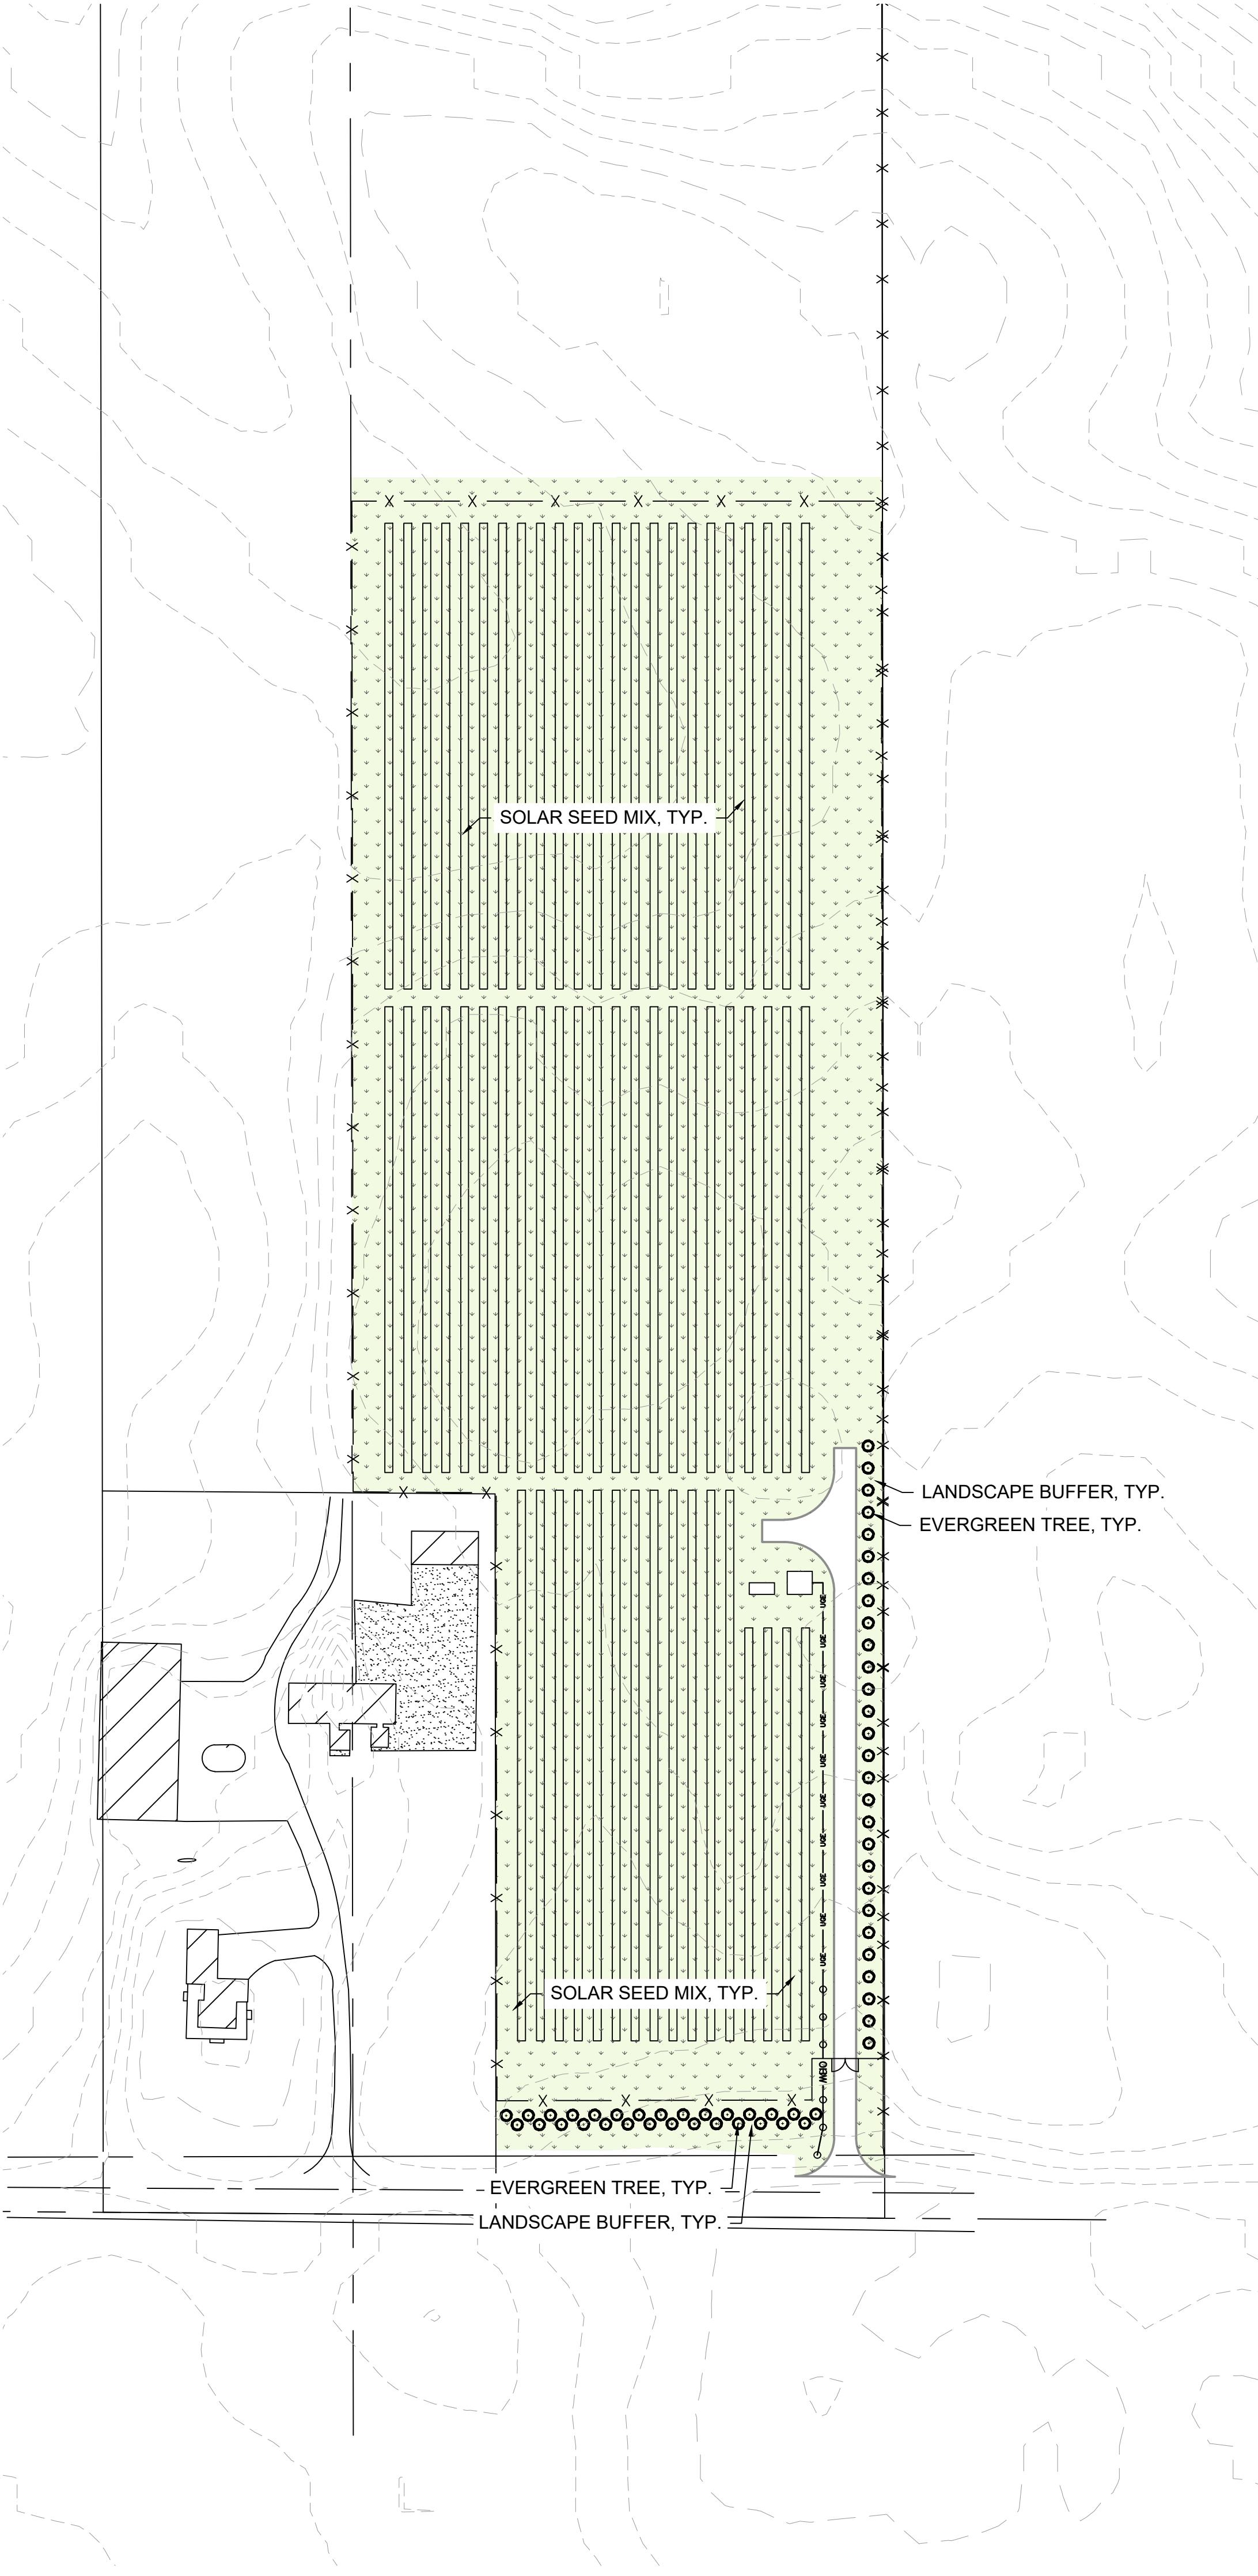

CONCEPT PLANT SCHEDULE

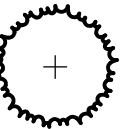

EVERGREEN TREE 57

RECOMMENDED SPECIES:

JUNIPERUS VIRGINIANA
JUNIPERUS CHINENSIS
'MOUNTBATTEN'
PICEA ABIES 'ACROCONA'
PICEA GLAUCA VAR. DENSATA
PICEA PUNGENS 'FAT ALBERT'
PINUS CEMBR A 'GLAUCA'
PINUS FLEXILIS 'VANDERWOLF'S
PYRAMID'
PINUS MUGO 'TANNENBAUM'
TAXUS CUSPIDATA 'CAPITATA'
TAXUS X MEDIA 'HICKSII'
THUJA OCCIDENTALIS
'WOODWARDII'
THUJA OCCIDENTALIS 'TECHNY'



SOLAR SEED MIX 634,794 SF




SOLAR SEED MIX

SOLAR SEED MIX						
% OF MIX BY WEIGHT	BOTANICAL NAME	COMMON NAME	HEIGHT (FT)	FOREBLOOM TIME (SEASON)	DROUGHT TOLERANCE	FLOOD TOLERANCE
Grasses / Sedges						
9.02%	<i>Schizachyrium scoparium</i>	Little Bluestem	2-4	N/A	High	Low
9.89%	<i>Poa palustris</i>	Fowl Bluegrass	1-2	N/A	Moderate	High
8.48%	<i>Festuca rubra</i> 'Boreal'	Boreal Creeping Red Fescue	1-2	N/A	Moderate	Moderate
14.52%	<i>Lolium perenne</i>	Perennial Ryegrass	1-2	N/A	Moderate	Moderate
13.14%	<i>Elymus virginicus</i>	Virginia Wild Rye	2-3	N/A	High	Moderate
7.61%	<i>Bouteloua curtipendula</i>	Sideoats Grama	2-3	N/A	High	Moderate
2.05%	<i>Sporobolus heterolepis</i>	Prairie Dropseed	2-3	N/A	High	Low
1.57%	<i>Carex molesta</i>	Field Oval Sedge	1-2	N/A	Moderate	Moderate
0.85%	<i>Carex bicknellii</i>	Copper-Shouldered Oval Sedge	1-2	N/A	Moderate	Moderate
Forbs						
3.55%	<i>Trifolium pratense</i>	Red Clover	1.5-2.5	Spring / Summer / Fall	High	Moderate
3.27%	<i>Trifolium hybridum</i>	Alsike Clover	1-1.5	Spring / Summer / Fall	Moderate	High
3.23%	<i>Trifolium repens</i>	White Clover	0.5-1	Spring / Summer / Fall	Moderate	Moderate
2.58%	<i>Dalea candida</i>	White Prairie Clover	1-2	Spring / Summer	Moderate	Low
2.65%	<i>Dalea purpurea</i>	Purple Prairie Clover	1-3	Spring / Summer	Moderate	Moderate
1.01%	<i>Echinacea pallida</i>	Pale Purple Coneflower	1-3	Summer	High	Moderate
2.14%	<i>Zizia aurea</i>	Golden Alexanders	1-2	Spring / Summer	Moderate	Moderate
6.87%	<i>Medicago sativa</i>	Alfalfa	2-3	Spring / Summer / Fall	High	Moderate
4.80%	<i>Chamaecrista fasciculata</i>	Partridge Pea	1-2	Summer / Fall	High	Moderate
0.29%	<i>Allium cernuum</i>	Nodding Wild Onion	1-2	Spring / Summer	High	Moderate
0.19%	<i>Solidago speciosa</i>	Showy Goldenrod	2-3	Summer / Fall	Moderate	Moderate
0.23%	<i>Solidago nemoralis</i>	Gray Goldenrod	1.5-2.5	Summer / Fall	High	Moderate
0.24%	<i>Solidago juncea</i>	Early Goldenrod	2-3	Summer / Fall	High	Low
0.27%	<i>Asclepias verticillata</i>	Whorled Milkweed	2-3	Summer	High	Low
0.30%	<i>Asclepias tuberosa</i>	Butterfly Milkweed	1-2	Summer	High	Low
0.11%	<i>Asclepias syriaca</i>	Common Milkweed	3-4	Summer	High	Low
0.27%	<i>Astragalus canadensis</i>	Canada Milkvetch	1-2	Spring / Summer	High	Moderate
0.24%	<i>Achillea millefolium</i>	Common Yarrow	2-3	Summer / Fall	High	Low
0.28%	<i>Penstemon digitalis</i>	Foxglove Beardtongue	2-4	Spring / Summer	Moderate	Moderate
0.32%	<i>Anemone canadensis</i>	Meadow Anemone	1-2	Spring / Summer	Moderate	High

Apply mix at a rate of 17 LBS per Acre.
Seed with cover crop, species dependent on season, at a rate of 10 LBS per Acre.
Specified species mix is subject to change based on availability during time of construction, or approved equal.

NOTE: SEED MIXES ARE PRELIMINARY AND BASED ON INITIAL SITE ANALYSIS INCLUDING FINDINGS INDICATING POOR WATER DRAINAGE AND CLAY SUBSOIL HORIZONS. SEED SPECIES, APPLICATION RATES, AND APPLICATION LAYOUT ARE SUBJECT TO CHANGE.

TYPICAL VEGETATIVE BUFFER EXHIBIT

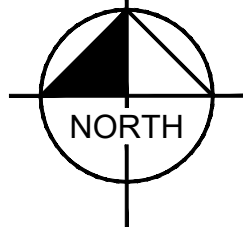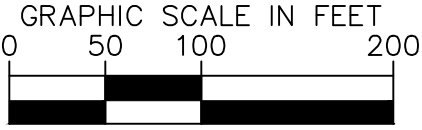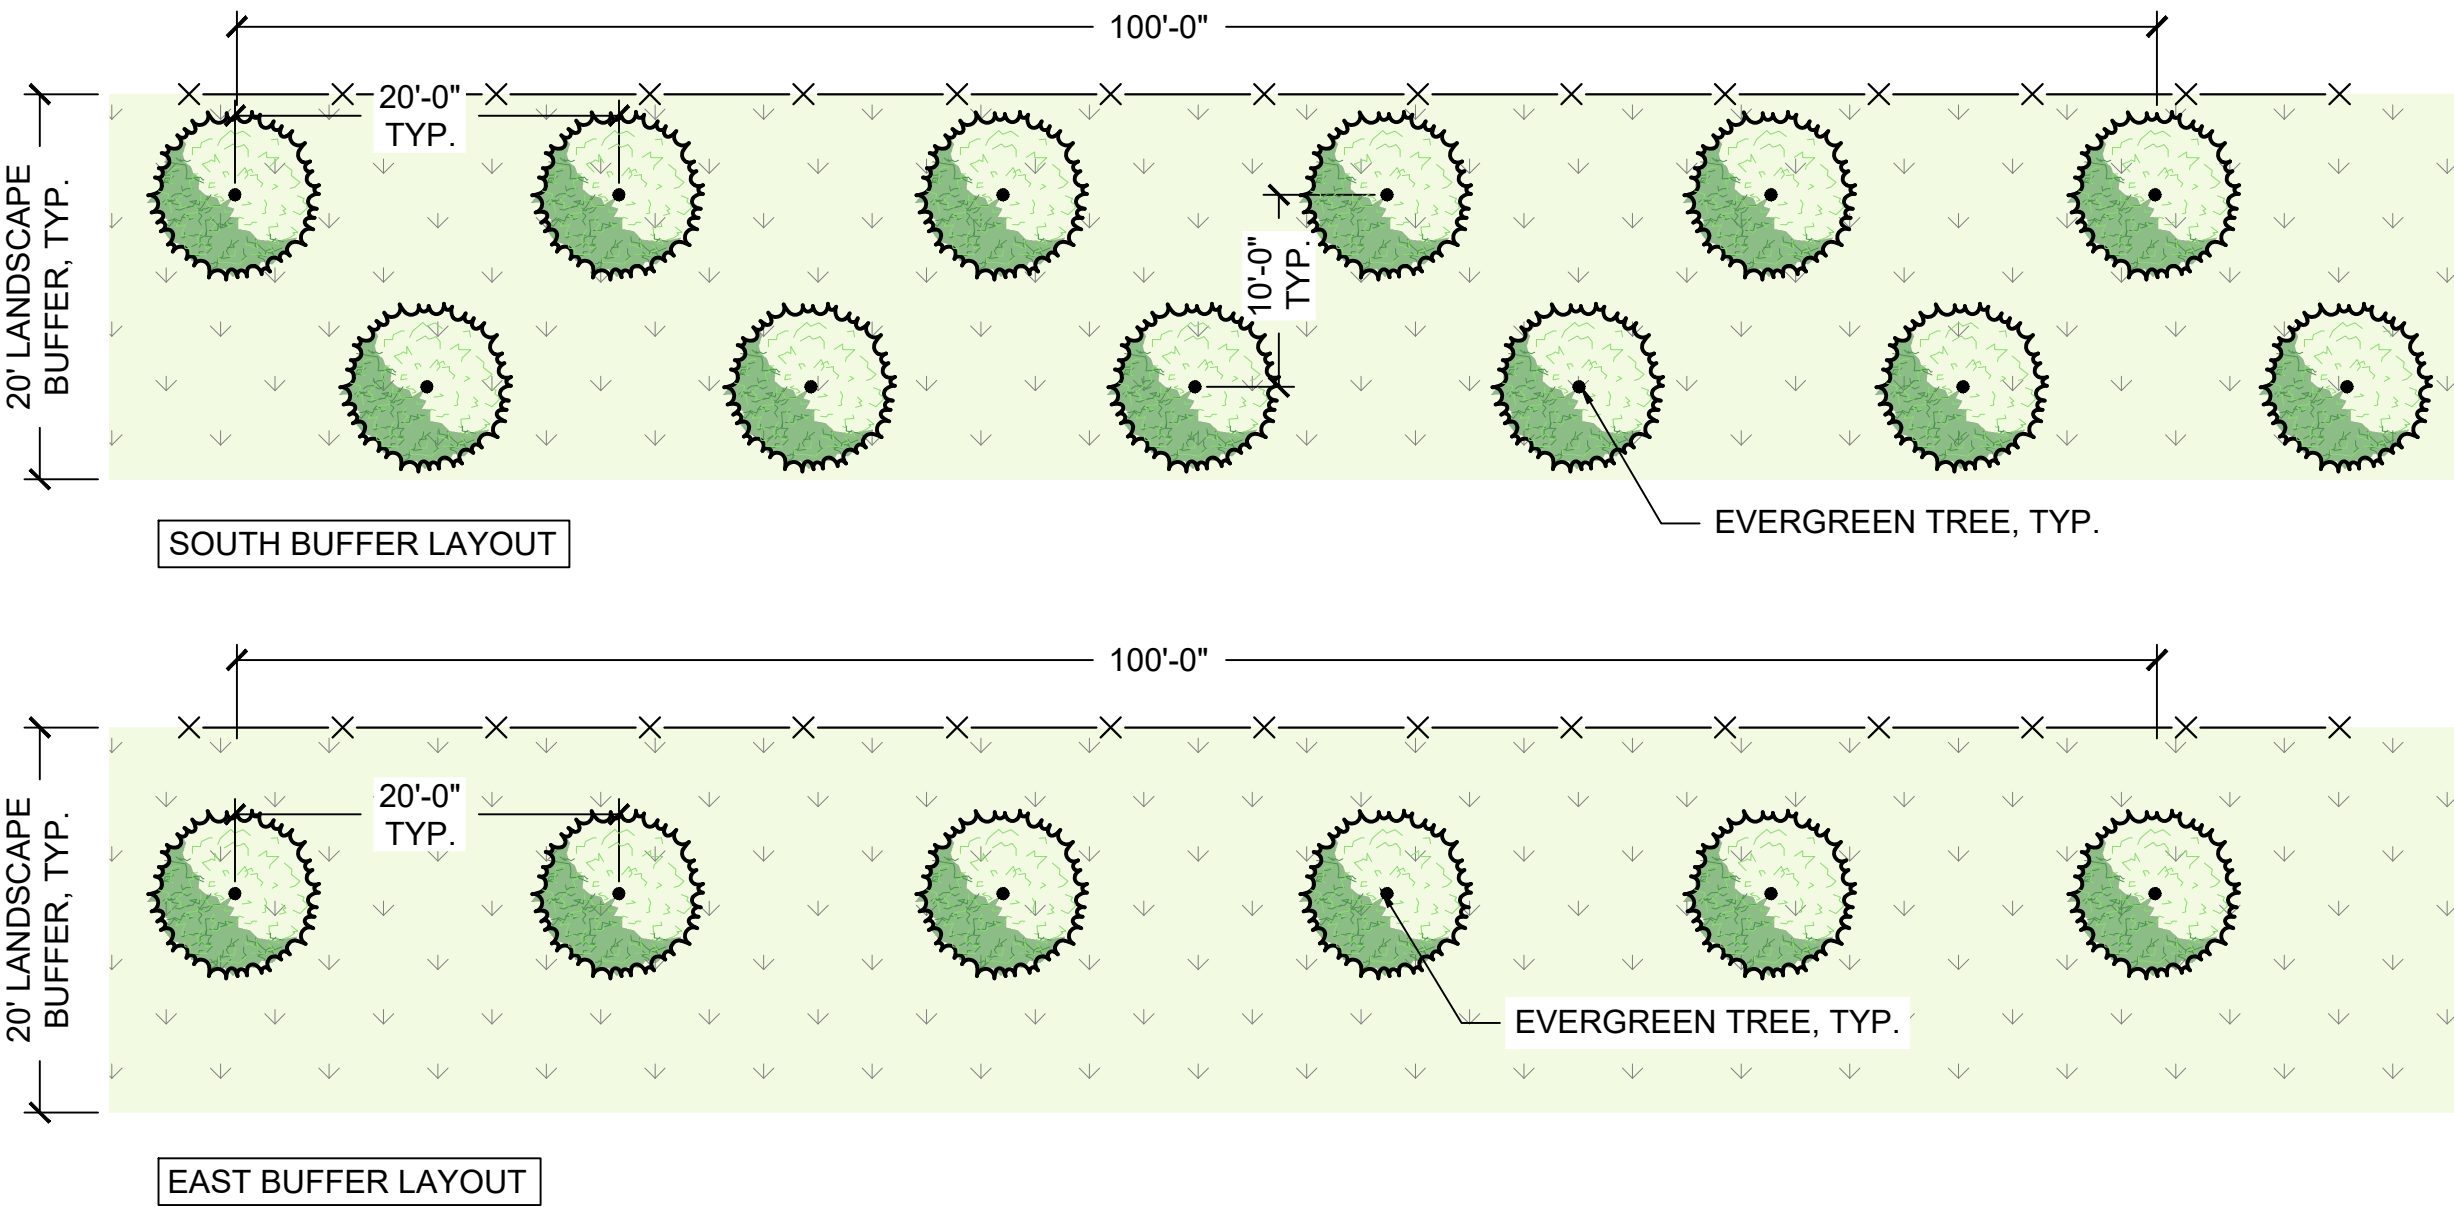

HORIZON
SOLAR POWER

Kimley»Horn

© 2025 KIMLEY-HORN AND ASSOCIATES, INC.
500 EAST 96TH STREET, SUITE 300
INDIANAPOLIS, IN 46240
WWW.KIMLEY-HORN.COM

PRELIMINARY NOT FOR
CONSTRUCTION

KHA PROJECT 170693001	DATE 12/22/2025
SCALE AS SHOWN	DESIGNED BY AS
DRAWN BY KK	CHECKED BY LS

LANDSCAPE
PLAN

HARTMANN 2 FARM
SOLAR

KANE COUNTY, IL

SHEET NUMBER
L-100



PRELIMINARY NOT FOR CONSTRUCTION