



THE BARAJAS RESIDENCE

- JUNIPERUS 'GREY OWL'
- SPIRAEA CULTIVARS
- PHYSOCARPUS CULTIVARS
- ⊗ PHYSOCARPUS CULTIVARS
- VIBURNUM CULTIVARS
- THUJA 'HOLMSTRUP'
- THUJA 'EMERALD GREEN'

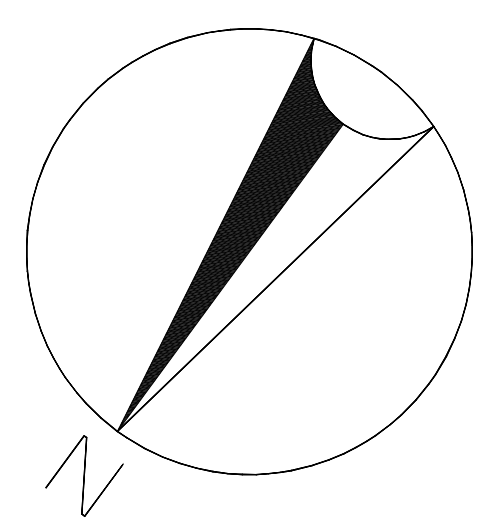

THE BARAJAS RESIDENCE
35480 Harter Rd, Elburn, IL

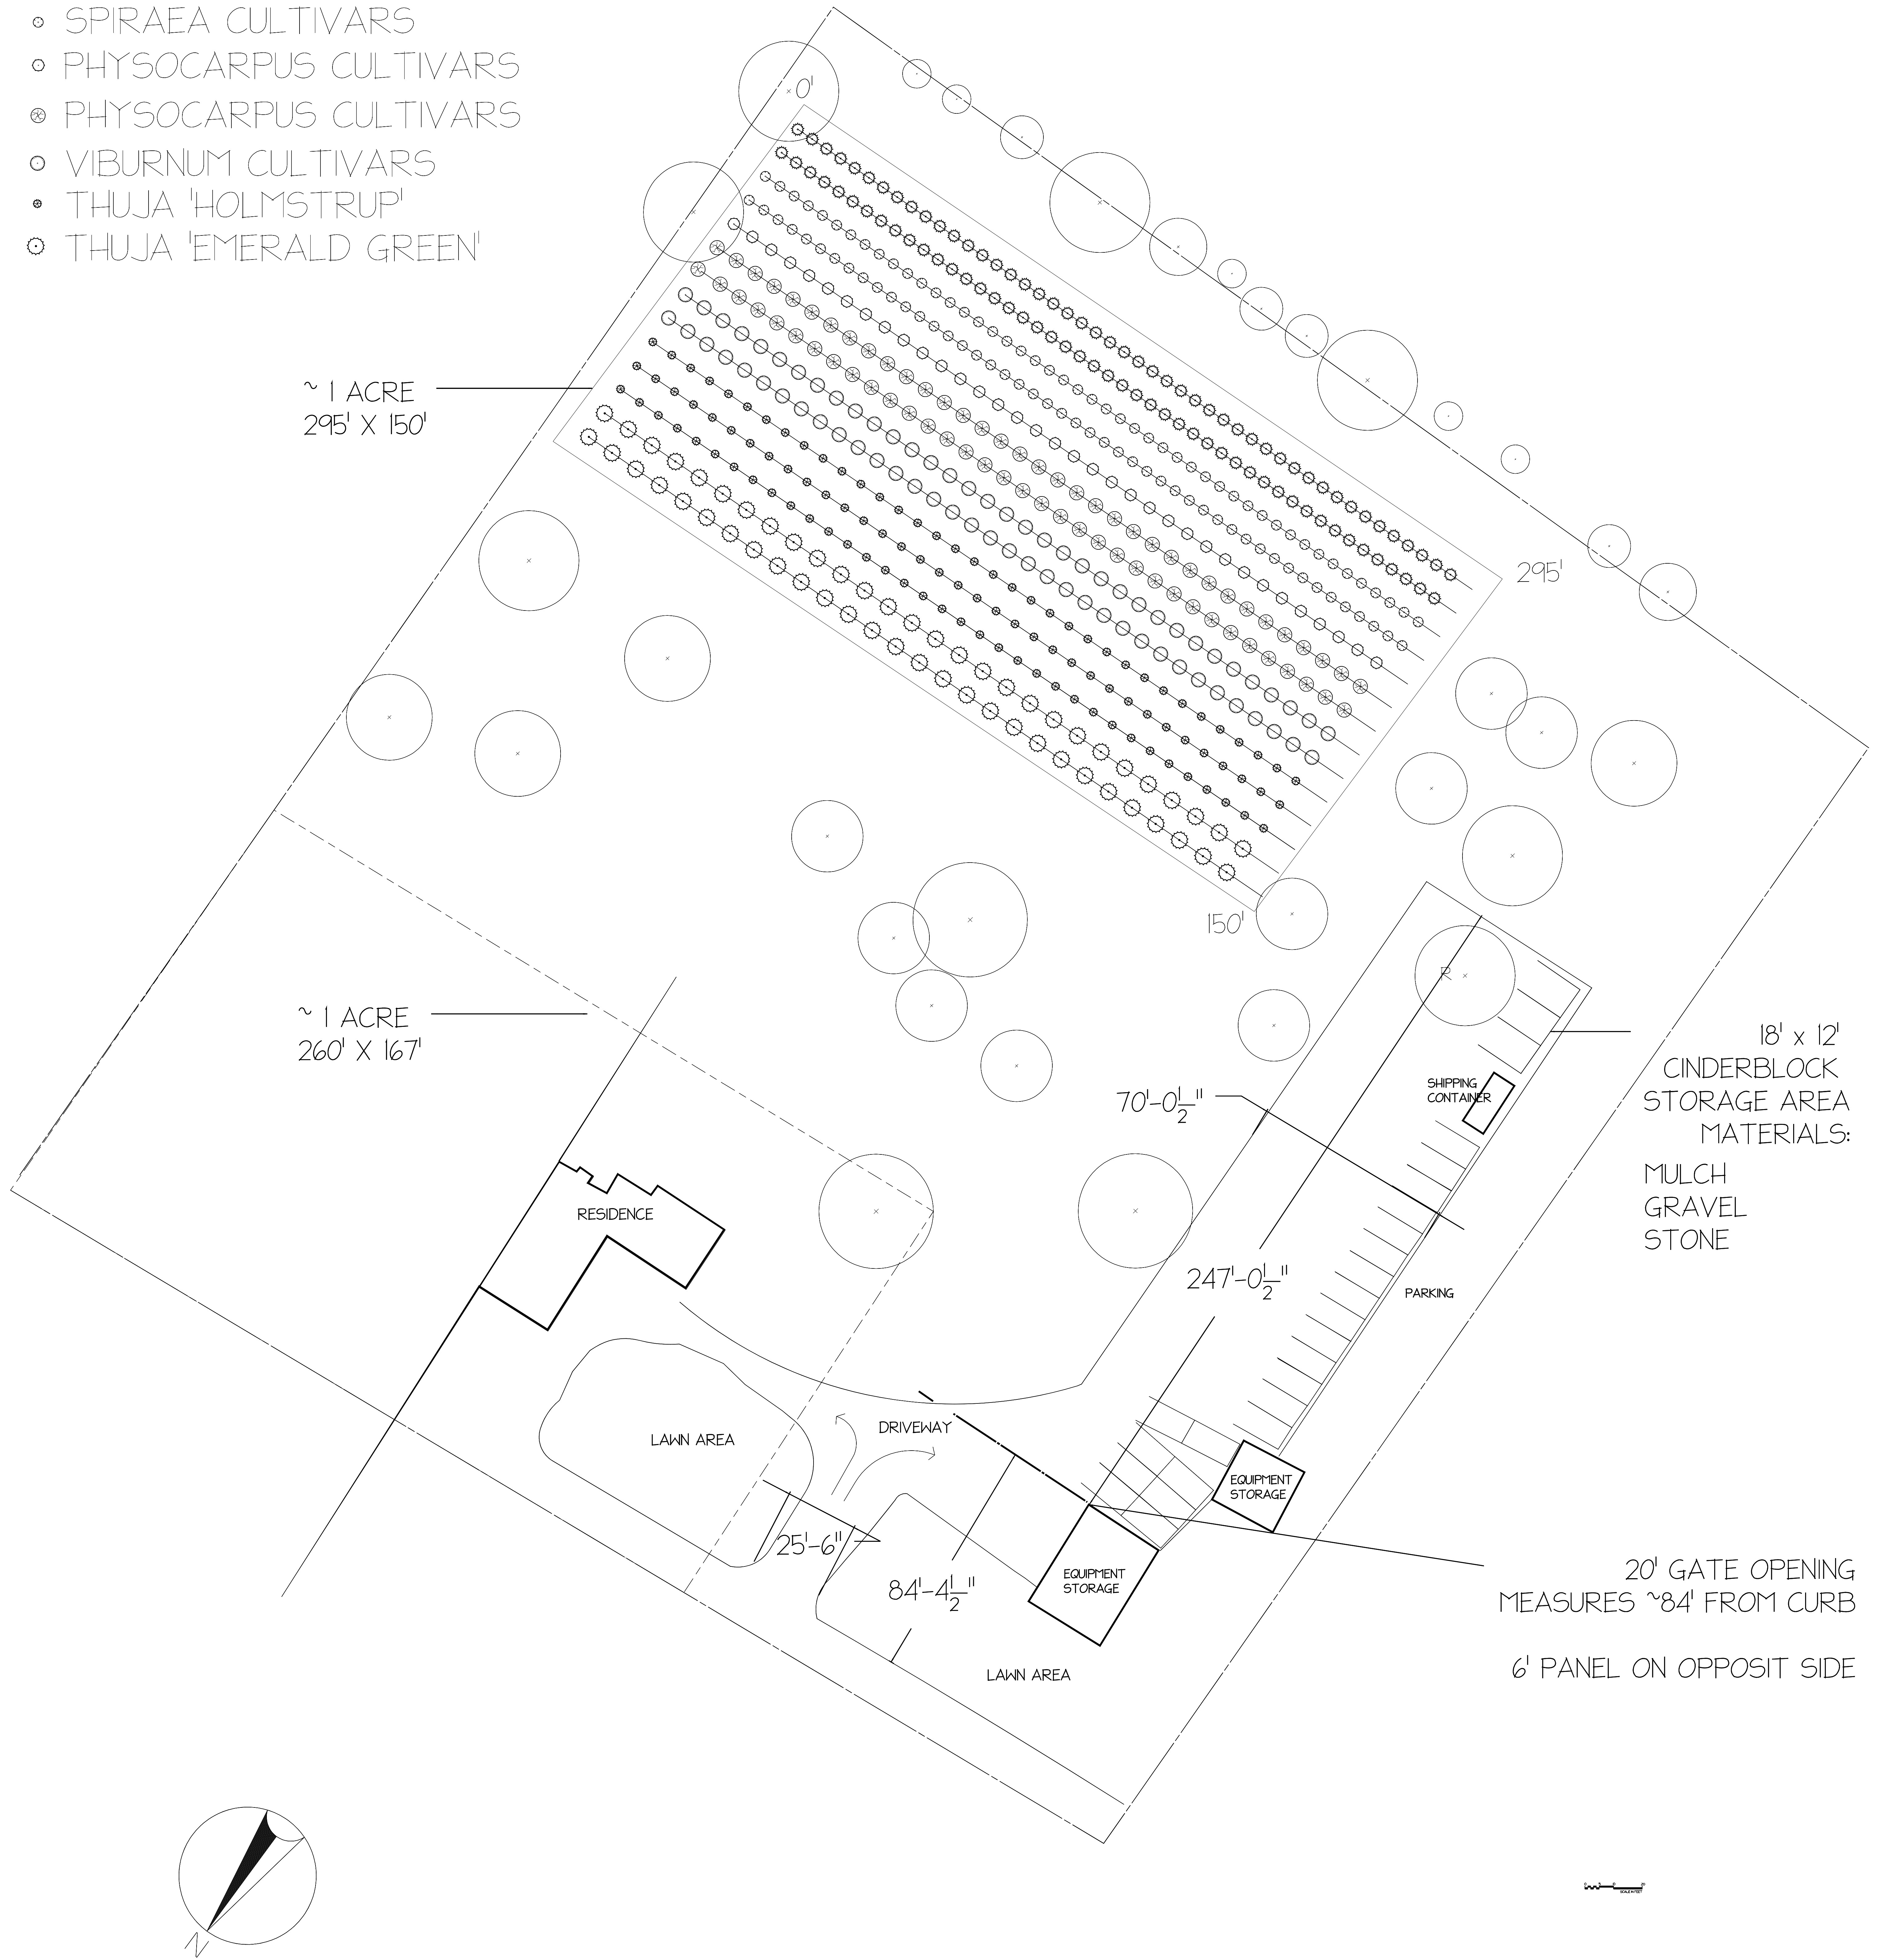

DRAWN BY: Carolyn Gange
REV DATE: 1.12.2026

SCALE: 1" = 20'